

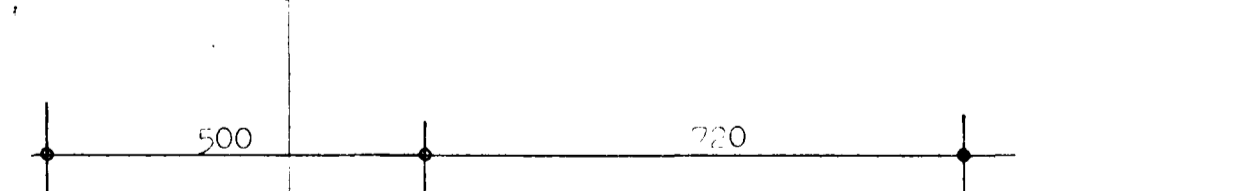


Samþykkt á fundi by- og húsnæðisráðs Reykjavíkur
 27.10.82
 21.3.84
 21.11.84
 BYGGINGARÁÐGAFINGUR
 I. HANDEL
 / *[Signature]*

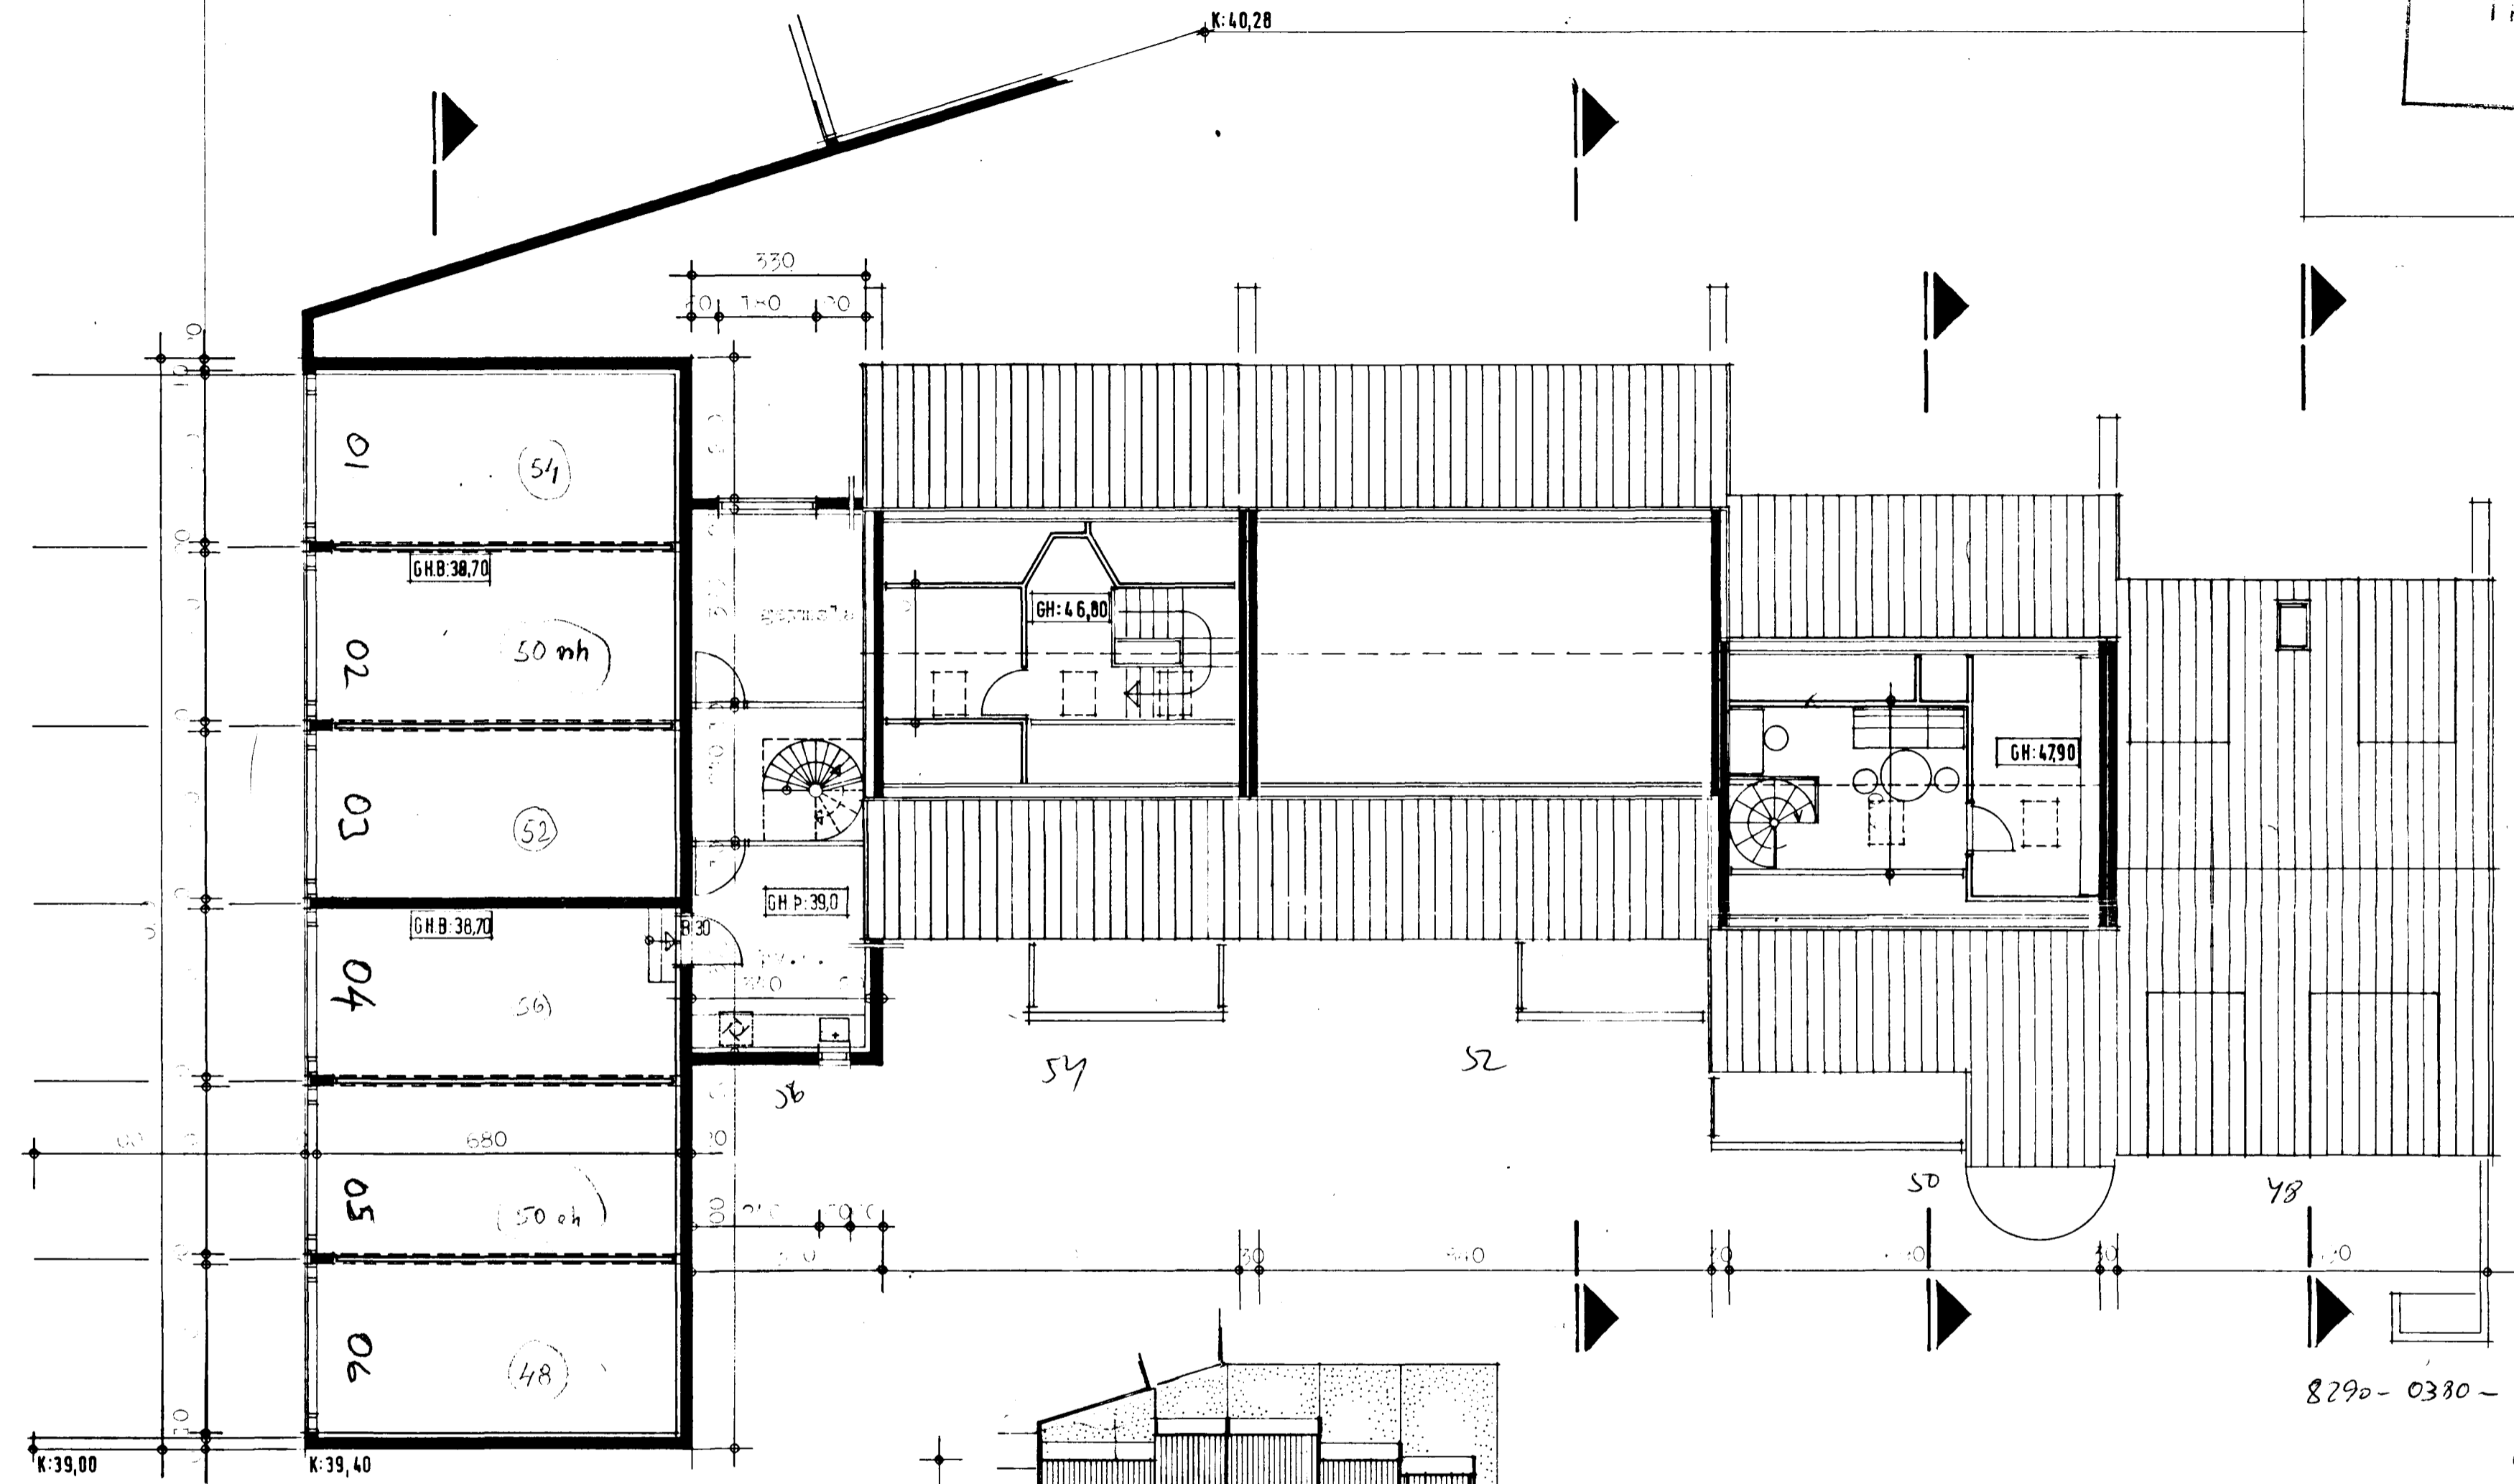

8290-0380-07 = MAR 48
 08 : : 50
 09 : : 52
 10 : : 54
 11 : : 56
 12 : : blg.

$3,60 \times 10,5 = 27,8 \text{ m}^2$
 $\times 270 = 102 \text{ m}^3$

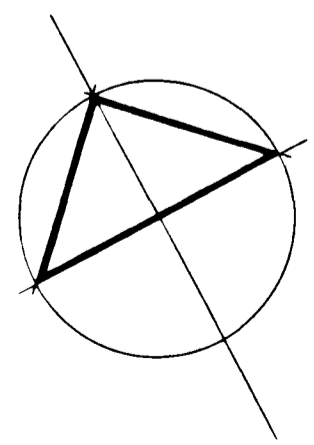

TEIKNISTOFA		STREKJAFORVANTAK 48-7 Húsnæðisráði	
GYLFI GUÐJÓNSSON INGIMUNDUR SVEINSSON ARKITEKTAR FAI DSA		ADALTEIKNING grunnamynd ris og grunnamynd bískúra	VERK 82-126
SKÓL AVORÐUSTIG 3, 101 RVK SIMAR 28740 OG 14990			BLAD 103
HÁNNAD : 1:00	TEIKNAD : 1:00	REYKJAVÍK : 82-04-6	
KVARDI : 1:00			

[Handwritten notes and signatures]
 fe. 84 íka
 maí 84 íka
 apr. 84 íka
 maí 84 íka