
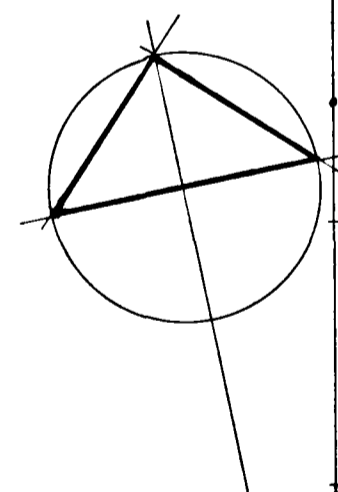


Samþykkt á fundi bygginga-
nefndar b. 1977 10 82.
BYGGINGAFULLKÖNN
L. HAFNARFIRÐI
[Signature]

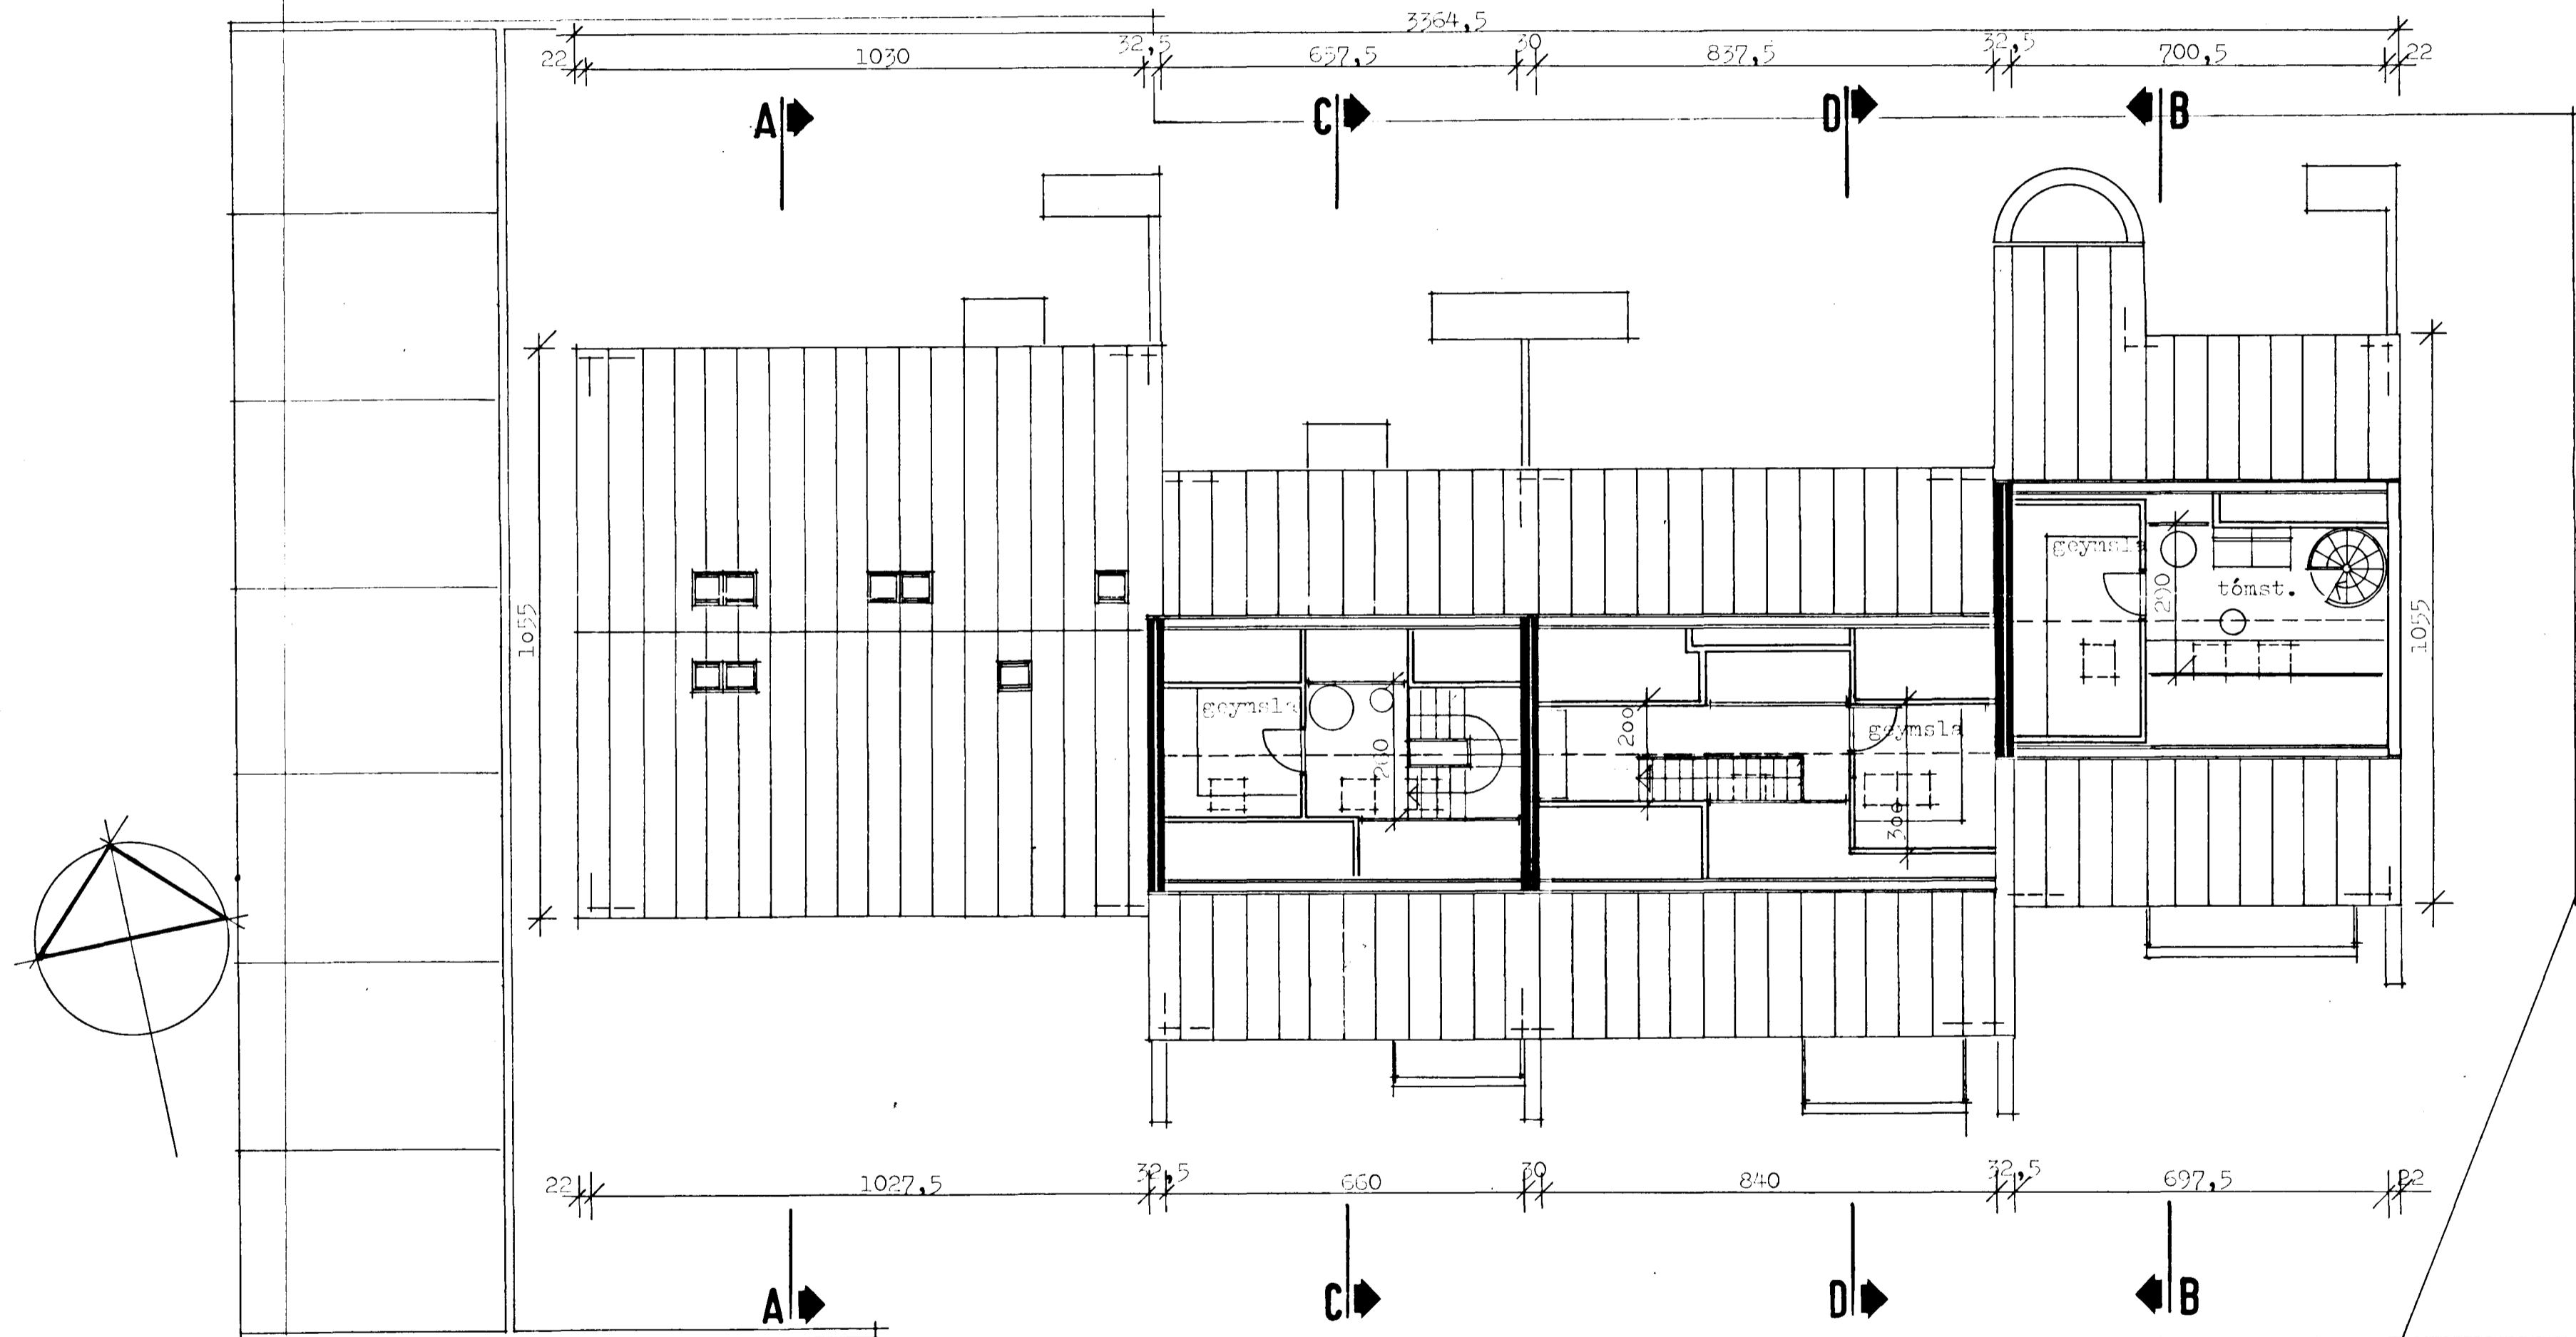

8290-0580-01 bl. 5
02 58
03 60
04 62
05 64

TEIKNISTOFA		STEEKJARIVANNUR 58-64, Hafnarfirði	
GYLFI GUÐJÓNSSON INGIMUNDUR SVEINSSON ARKITEKTAR FAÍ DSA <small>SKÓLAVORDUSTÍG 3, 101 RVK SIMAR 28740 OG 14990</small>		AÐALTEIKNING grunnmynd, ris	VERK 82-107 BLAD 103
HANNAÐ ey, is	TEIKNAD. b	REYKJAVÍK 1982-06	<i>[Signature]</i>
KVARDI 1:100		BREYTT 82-07-11 1982-07-12 hk	