


14. 7. 82  
 3. 10. 84  
 S. Gunnarsson

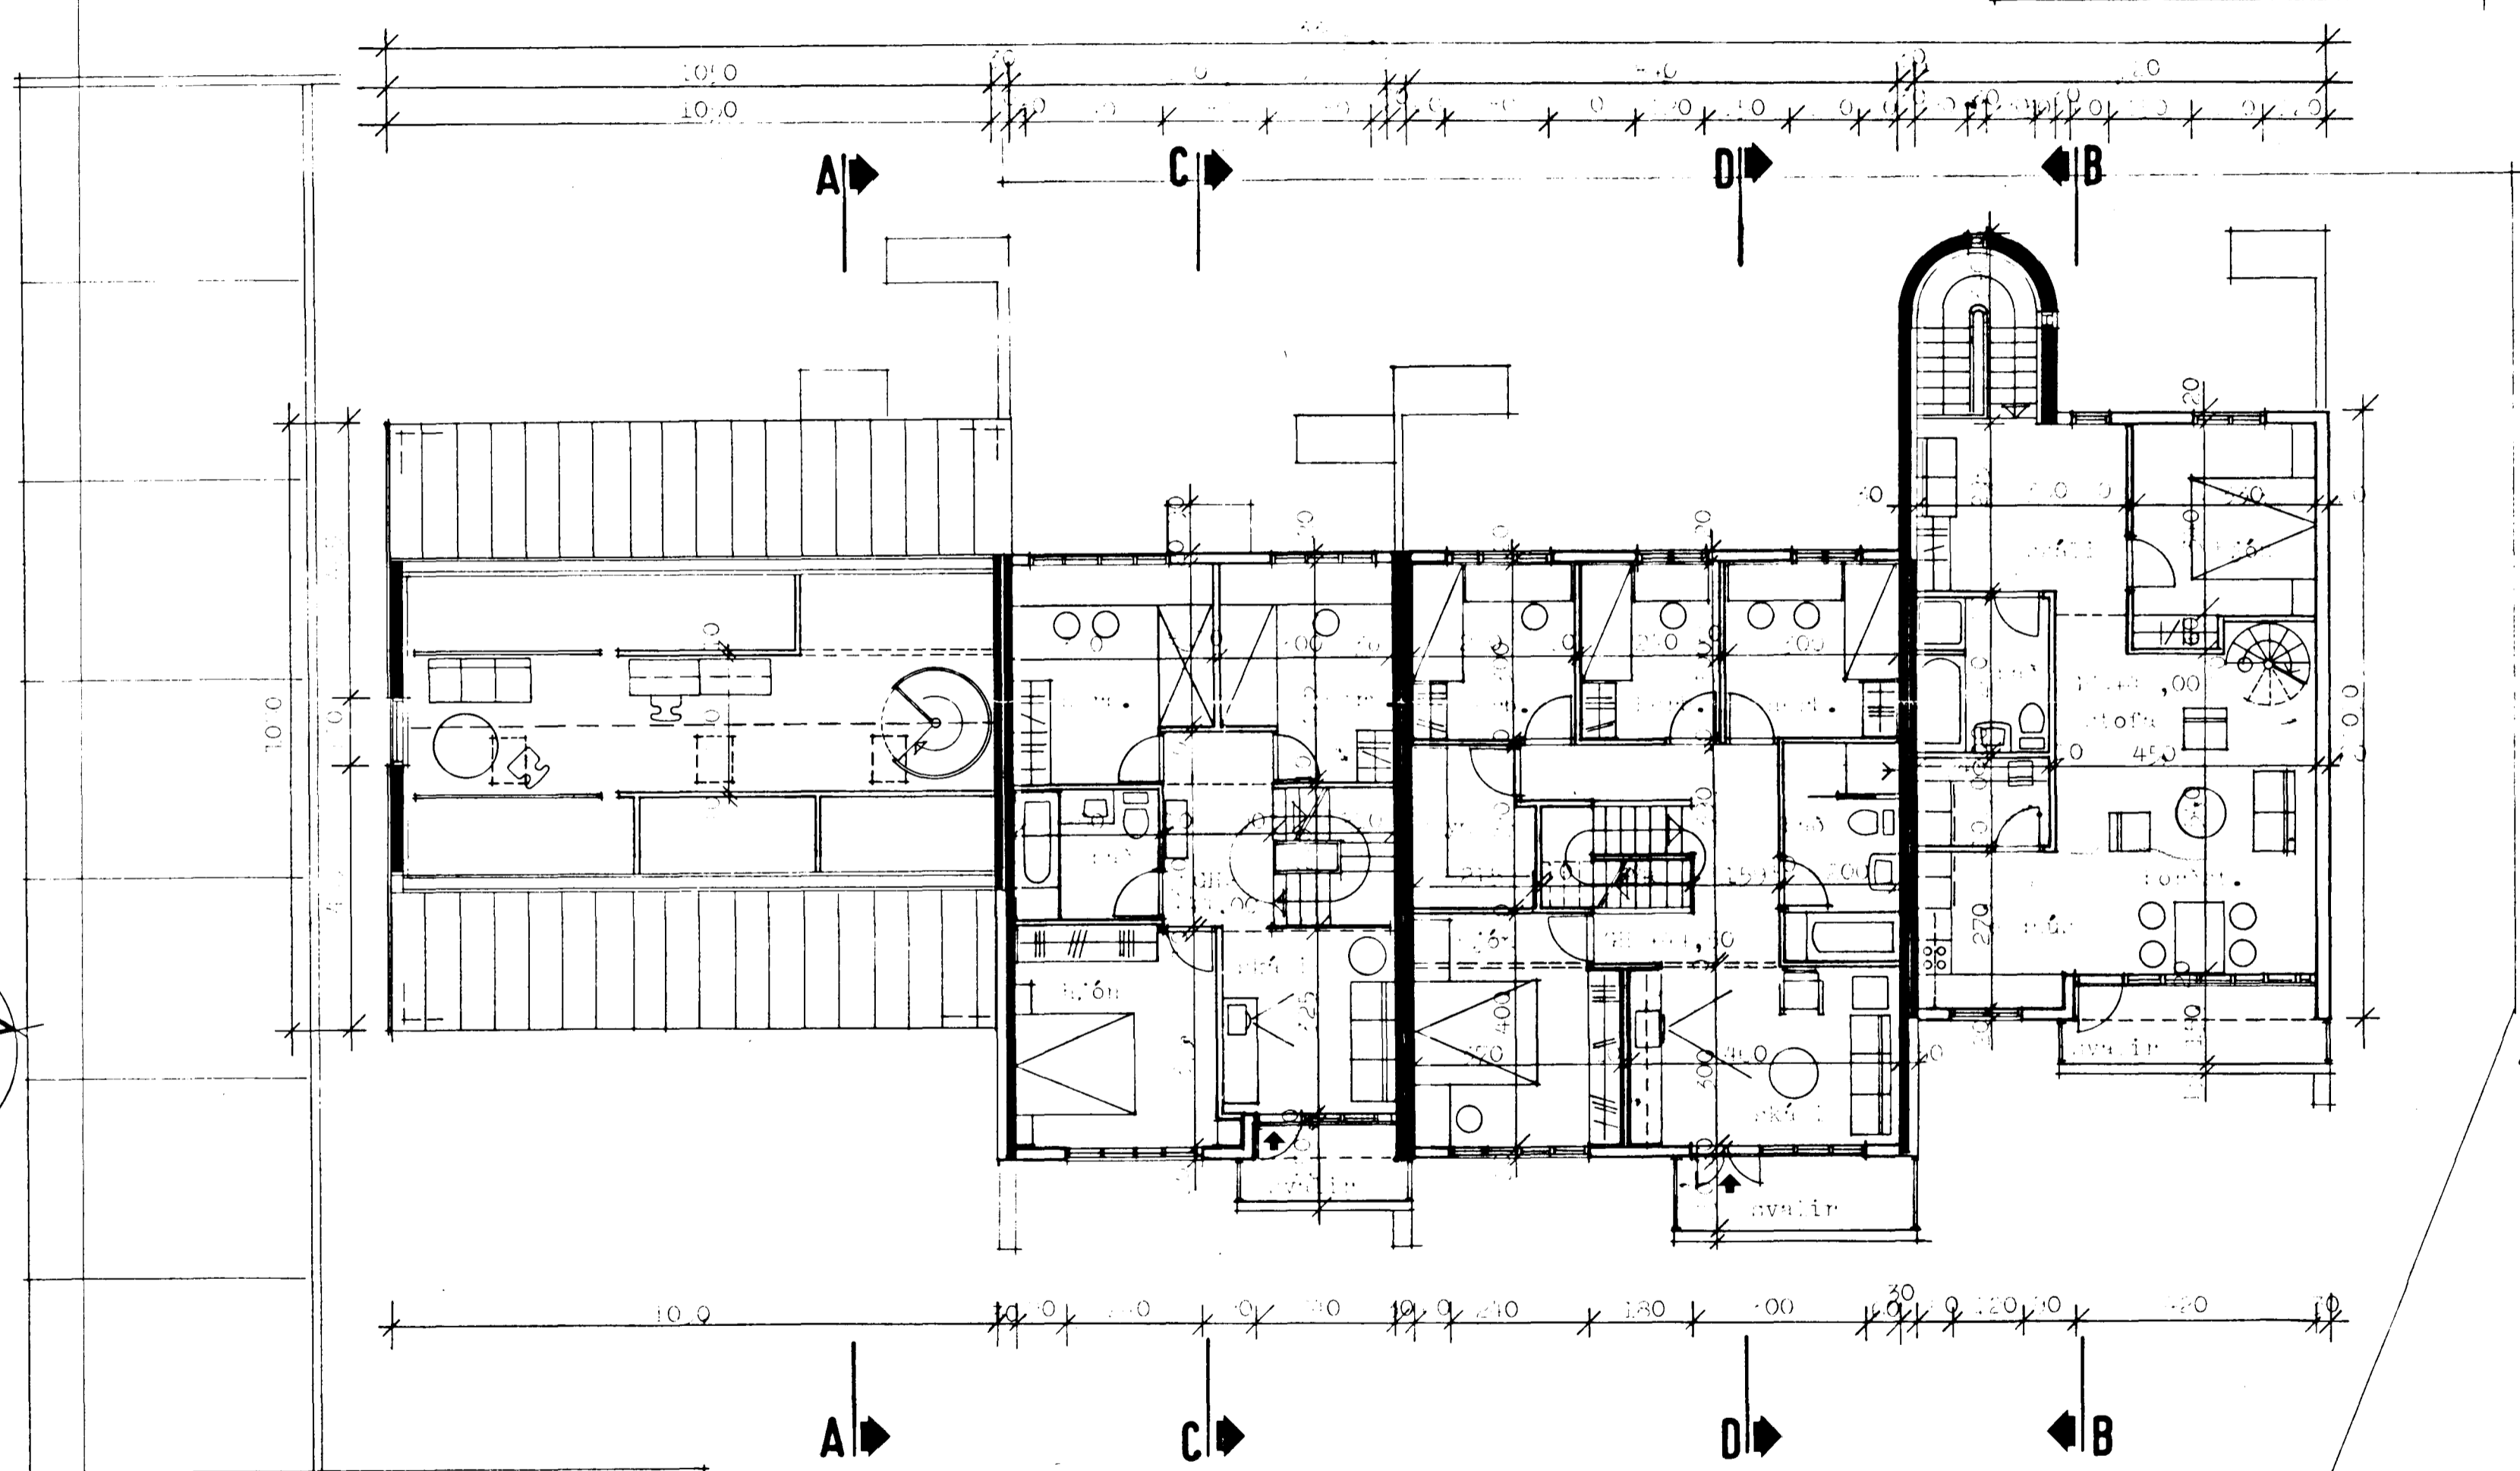

8290-0580 01 blg  
 02 58  
 03 60  
 04 62  
 05 64

<b>TEIKNISTOFA</b> GYLFI GUÐJÓNSSON INGIMUNDUR SVEINSSON ARKITEKTAR FAI DSA <small>SKR. AÐRÆÐISSTÍG 3. 10. RÚM. SÍMAR 28740 OG 14990</small>		STREKURVAÐIÐ (e-ú, útdráttir) A B A T R I A N I N G erasmundur Sveinsson	VERK 82-107 BLAD <b>102</b>
HANNAÐ : KVARD : 00	TEIKNAD : BREYTT :	REYKAVIK : BREYTT :	S. Gunnarsson sept '84 al