
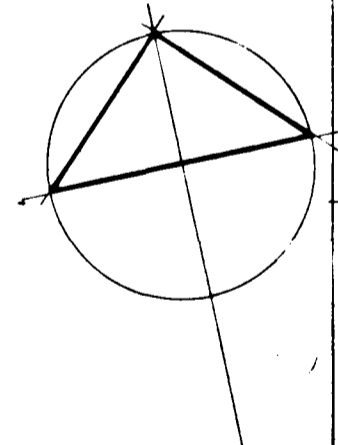


Samþykkt á fundi bygginga-
nefndar p. 2/17 1989

BYGGINGAFULLTRÚINN
Í HA-NARFIRDI

ASICIA/D

EB SAMP. HEDEIG

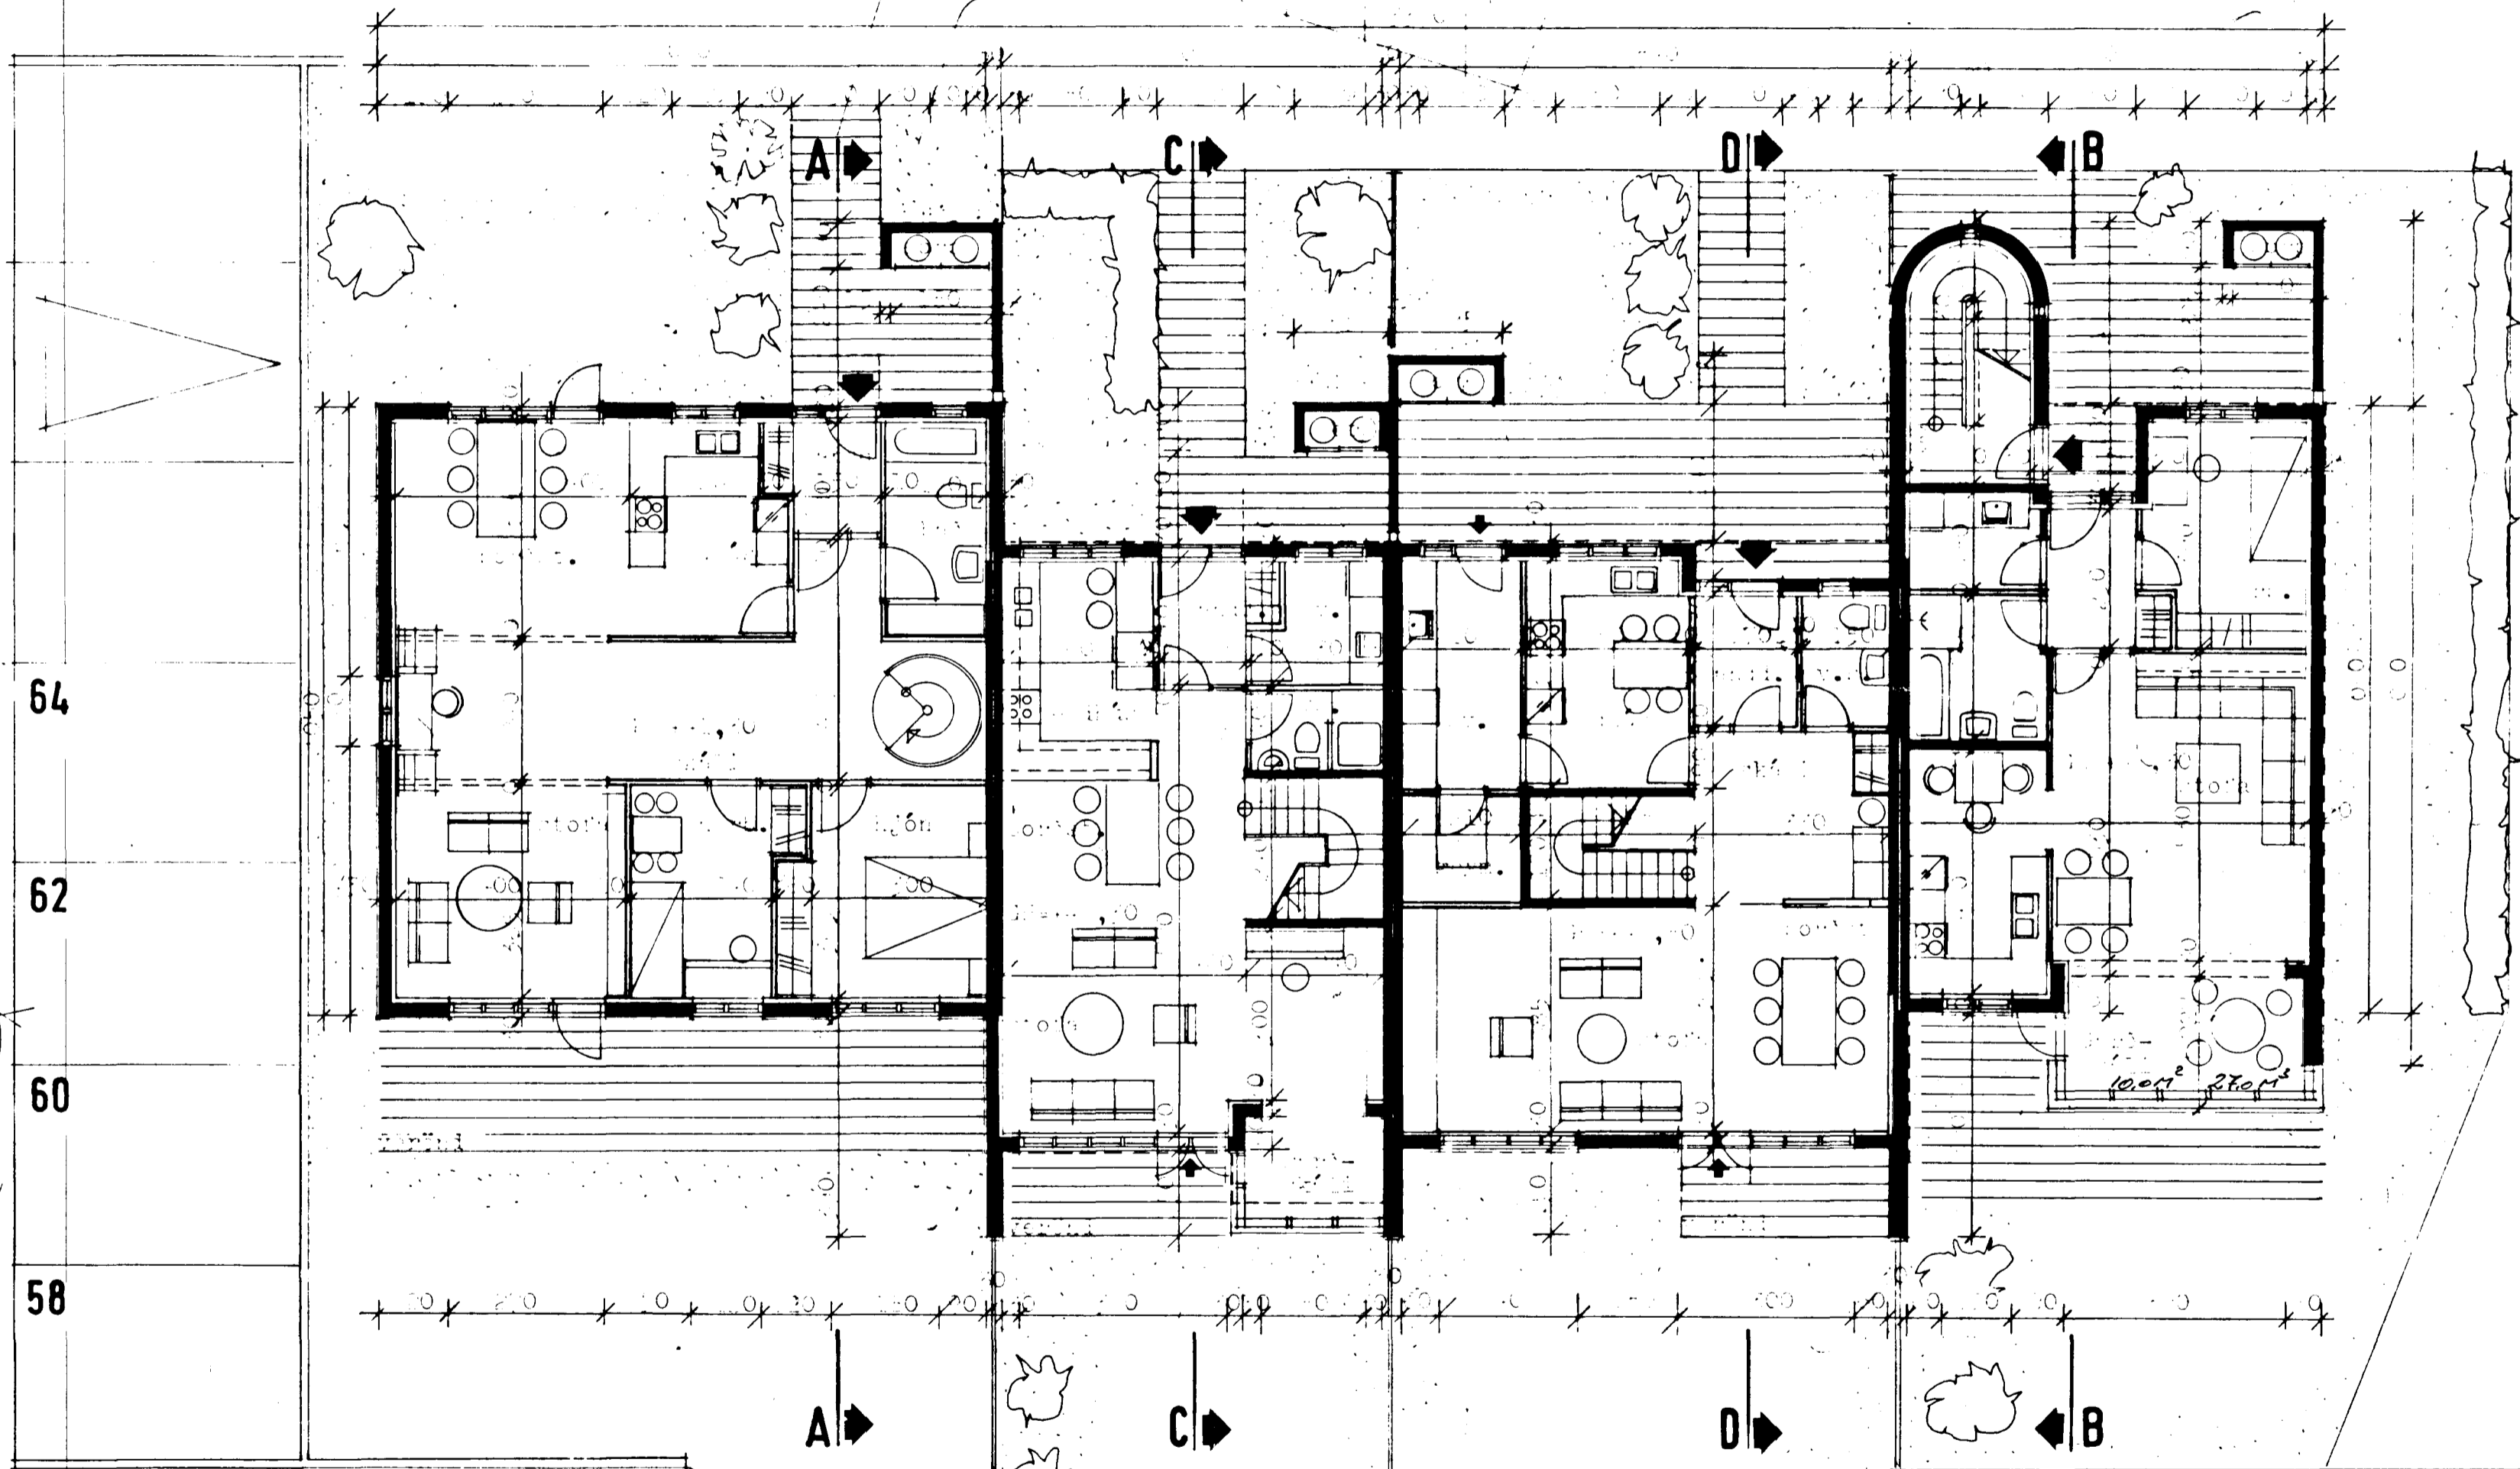

TEIKNISTOFA GYLFI GUÐJÓNSSON INGIMUNDUR SVEINSSON ARKITEKTAR FAI DSA <small>SKO. AVORÐUSTIG 3, 101 RVK, SIMAR 28740 OG 14990</small>		VERK - 01 BLAD 101
---	--	------------------------------------

HANNAÐ	TEIKNAD	REYKJAVN
KVARD	BREYTT	

sept '84 af 100-00-01 HAF max. 60 HVS
100-00-01 HAF max. 60 HVS