
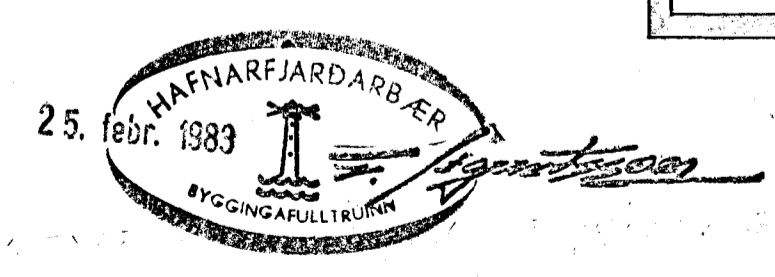


GRUNNLAGNIR, 1:50

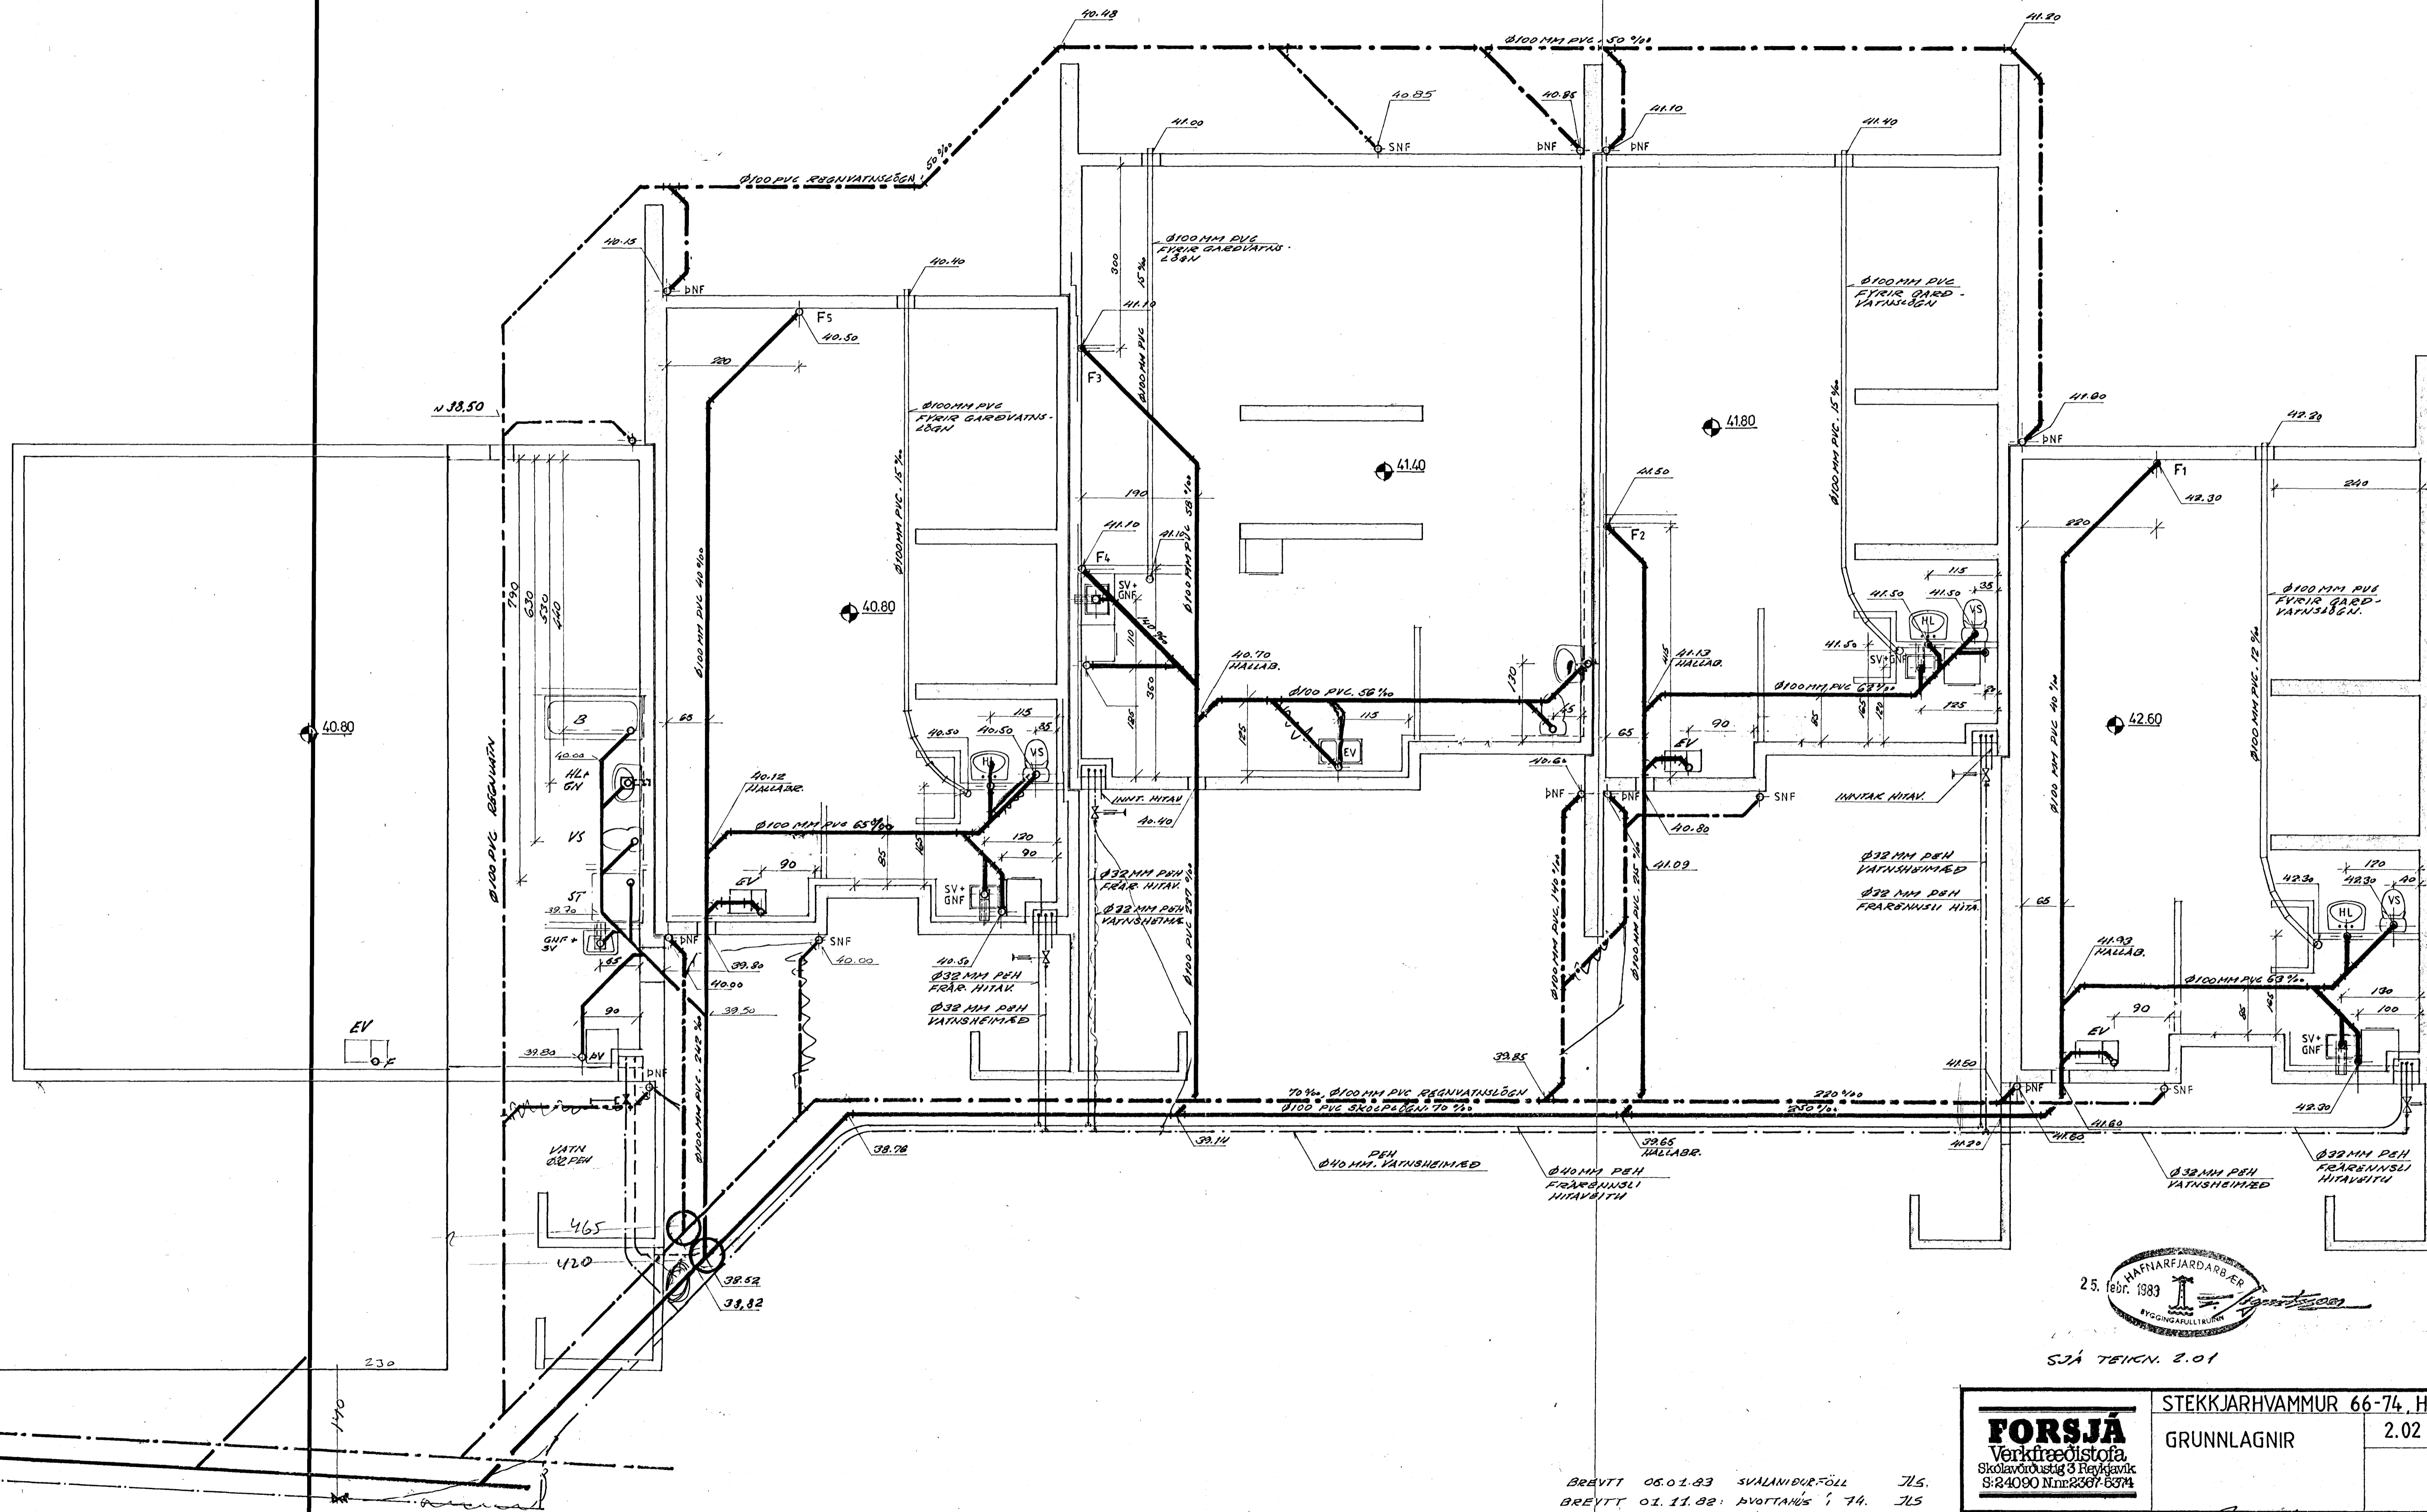

SJÁ TEIGN. 2.01

<b>FORSJÁ</b> Verkfæðistofa Skólavörðungsgáta 3 Reykjavík S:24090 Nmr:2367-6374		STECKJARHVAMMUR 66-74, H
GRUNNLAGNIR		2.02

BREYTT 06.01.83 SVANAVIÐURFÖLL JLS.  
BREYTT 01.11.82 ÞVOTTANUS Í 74. JLS

H. PK T. PK D. 25. febr. 1983  
K. 1:50  
Byggingarullinn  
Sveinur 21.11.82