




GRUNNMYND JARÐHÆÐ 1:50

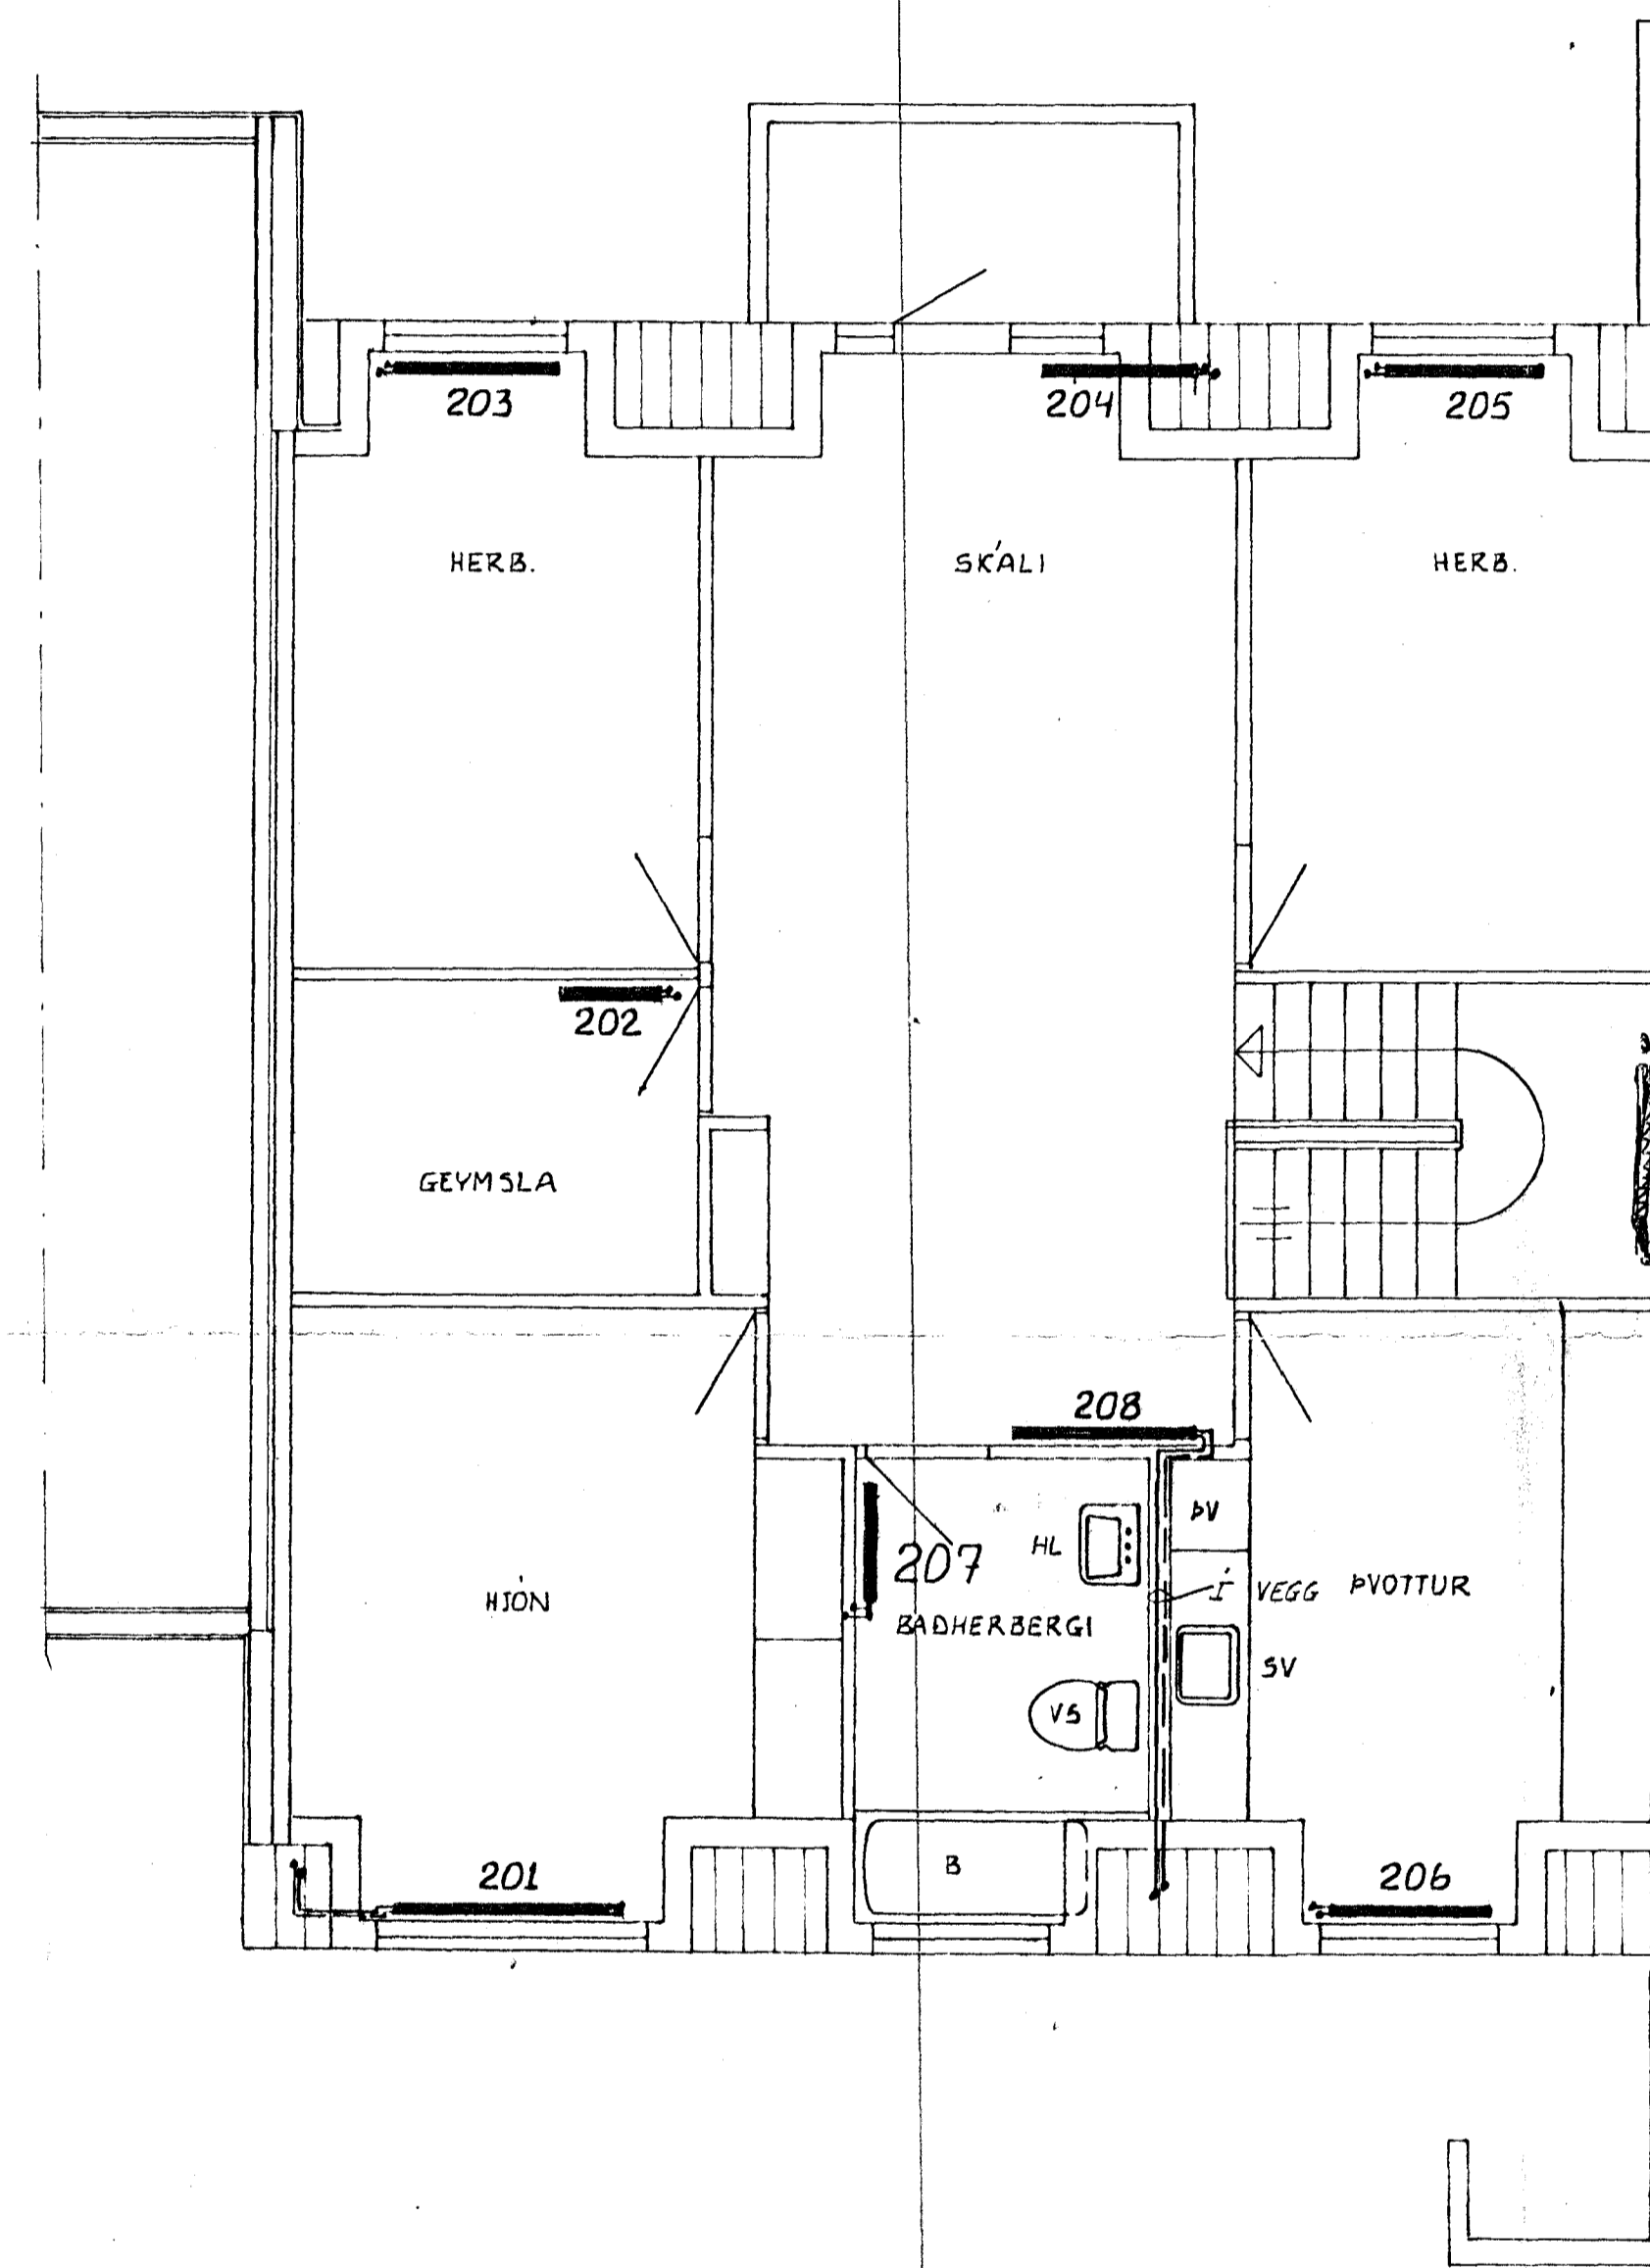

GRUNNMYND HÆÐAR 1:50

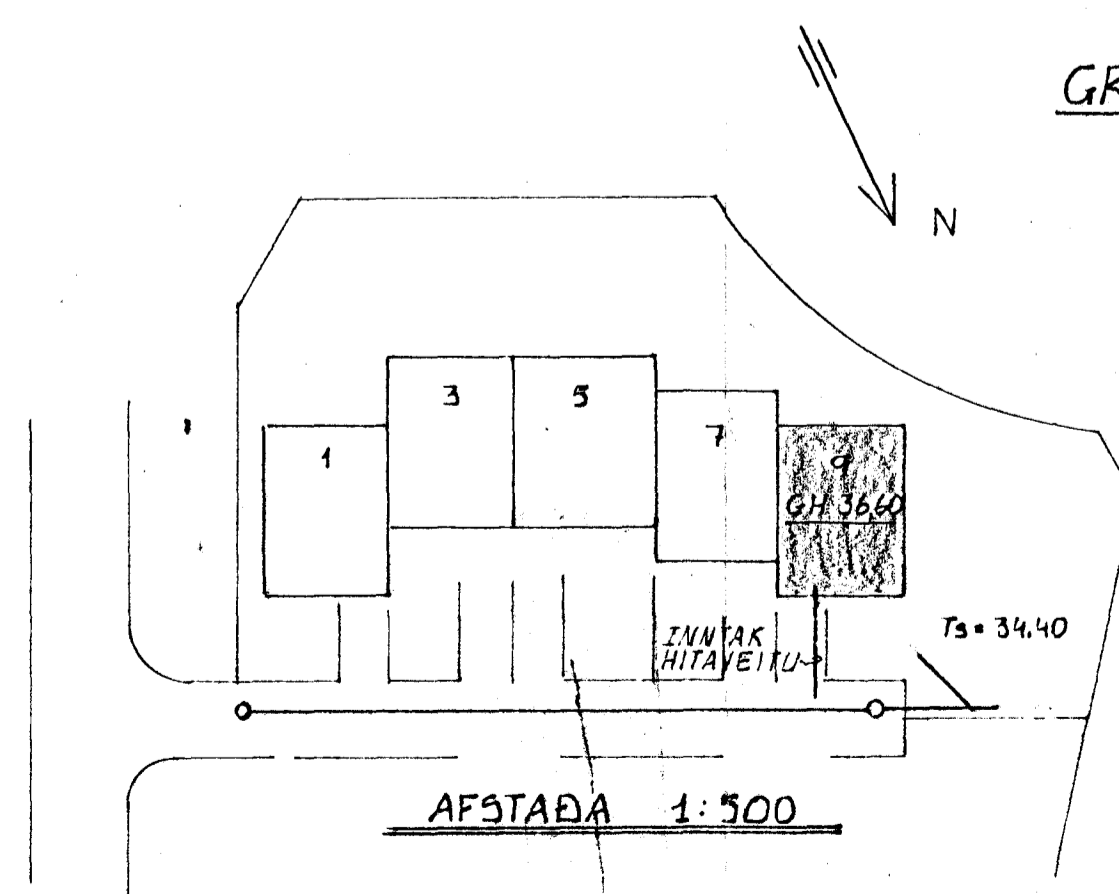

AFSTADA 1:500

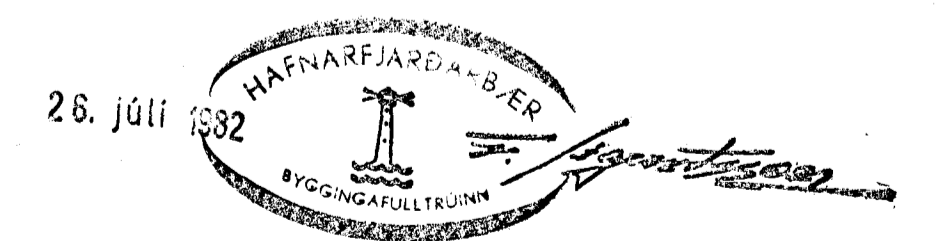

SKÝRINGAR SJÁ TEIKN. NR. 20.

STEKKJARHVAMMUR 9. HAFNARF.	MÆLIKVÆÐI 1:500 1:50	VERK 8103	TEIKN NR 31
HITALÖGN — GRUNNMYND	Hannað: <i>B</i> Teiknað: <i>B</i>	Yfirland: <i>B</i> Samþ: <i>B</i>	DAGS FEB. '82
JÓHANN GUNNAR BERGÞÓRSSON STRANDGÖTU 11 — HAFNARFIRDI — SÍMI 53315	VERKFA MVI BREVIT		