


13
Stekkjabraut 19 Hf.
Rishæð 1:50

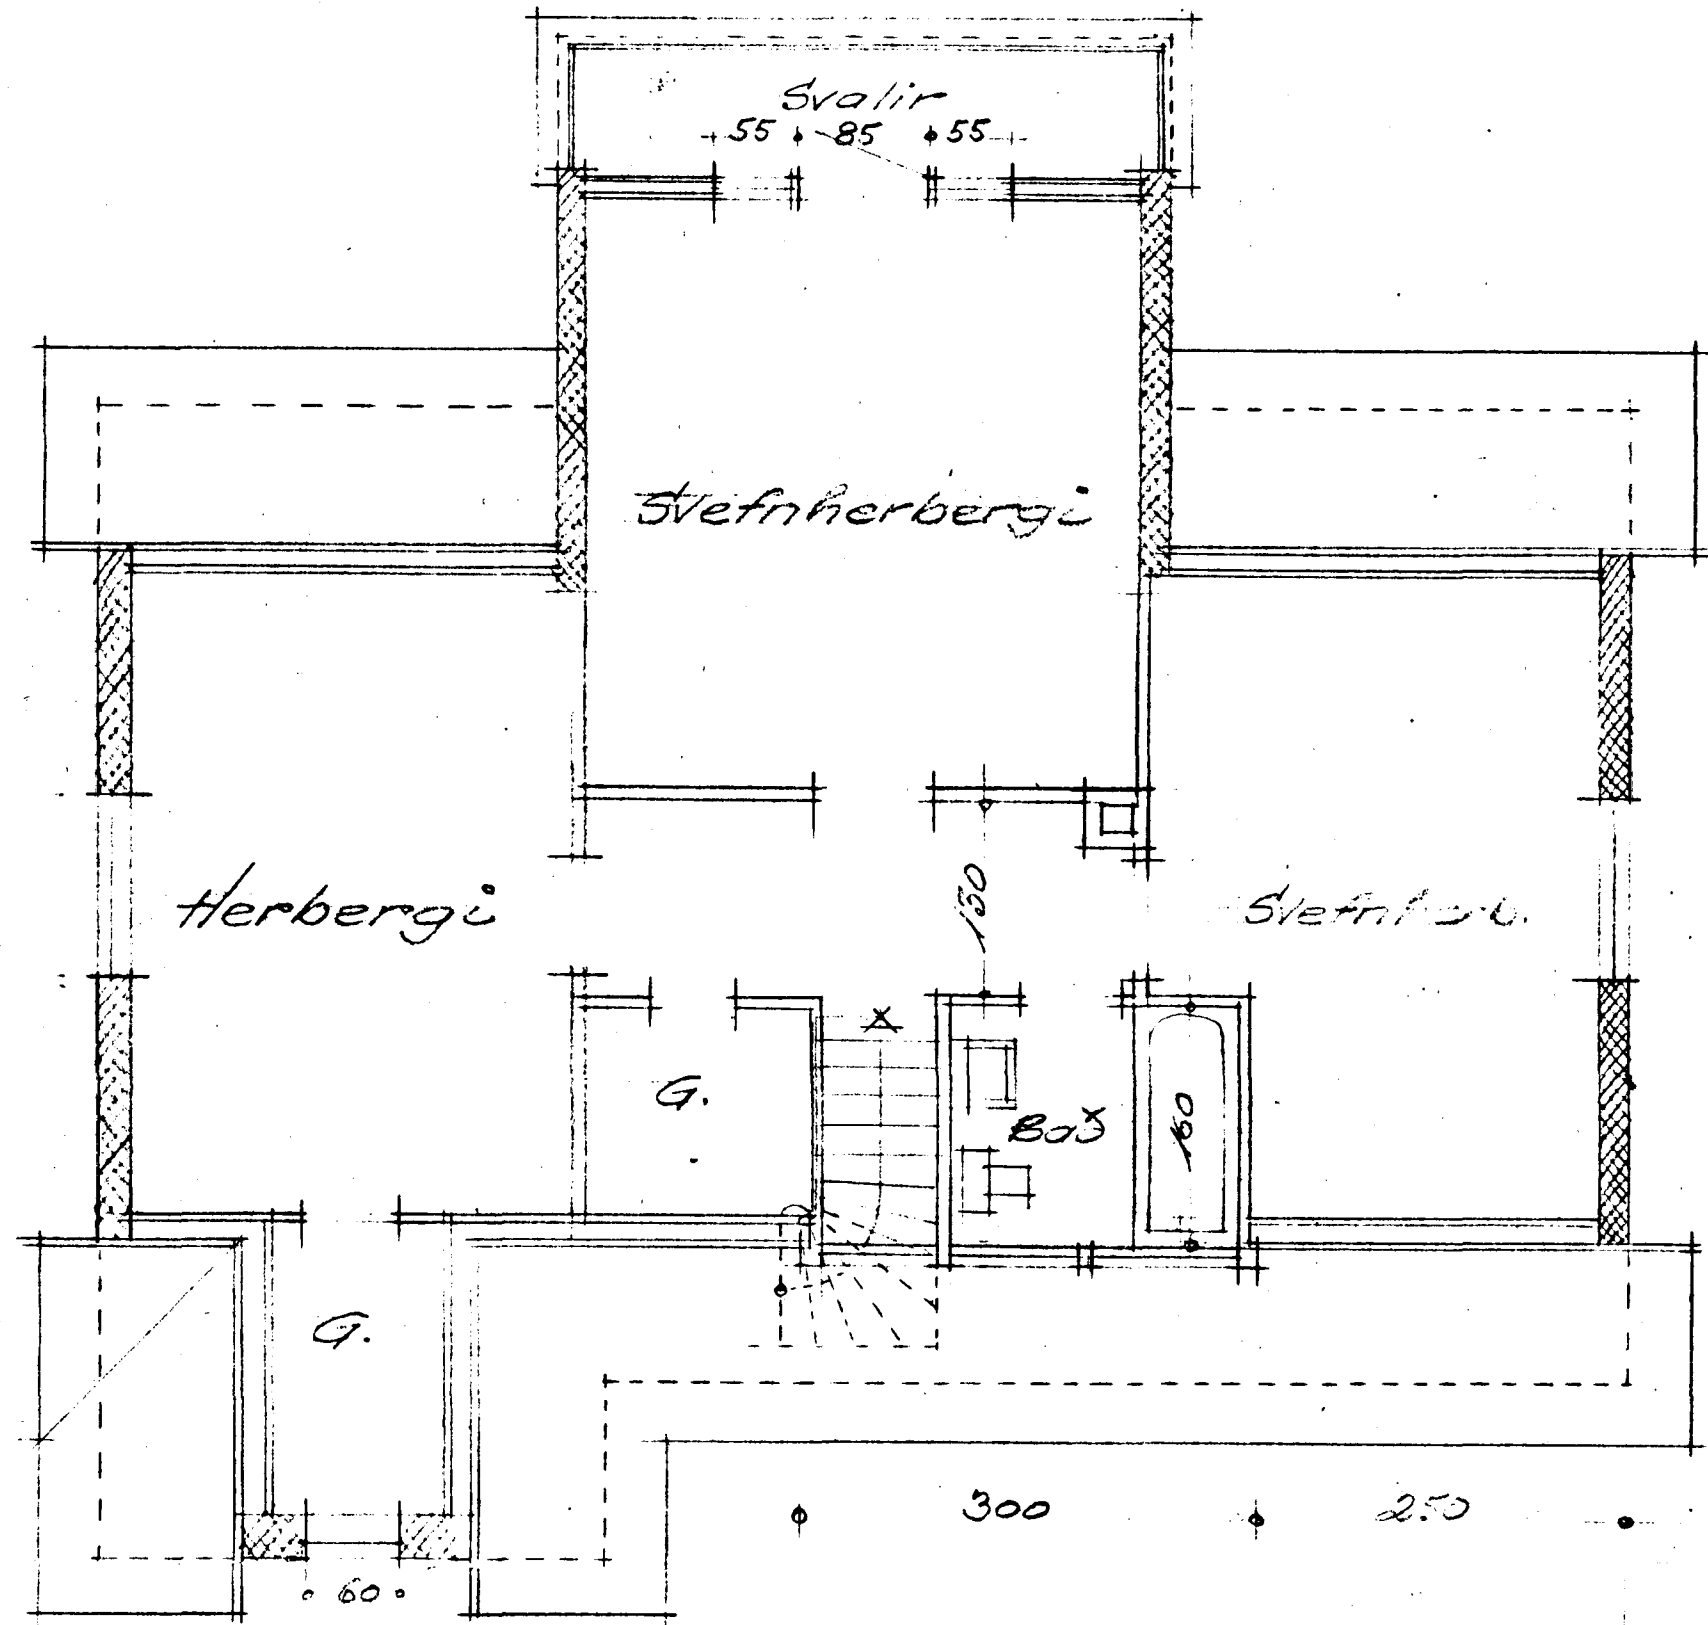

Reykjavík 6 sept. 54
Arnar Magnússon