



RÚMMYND HITALAGNA M = 1:50

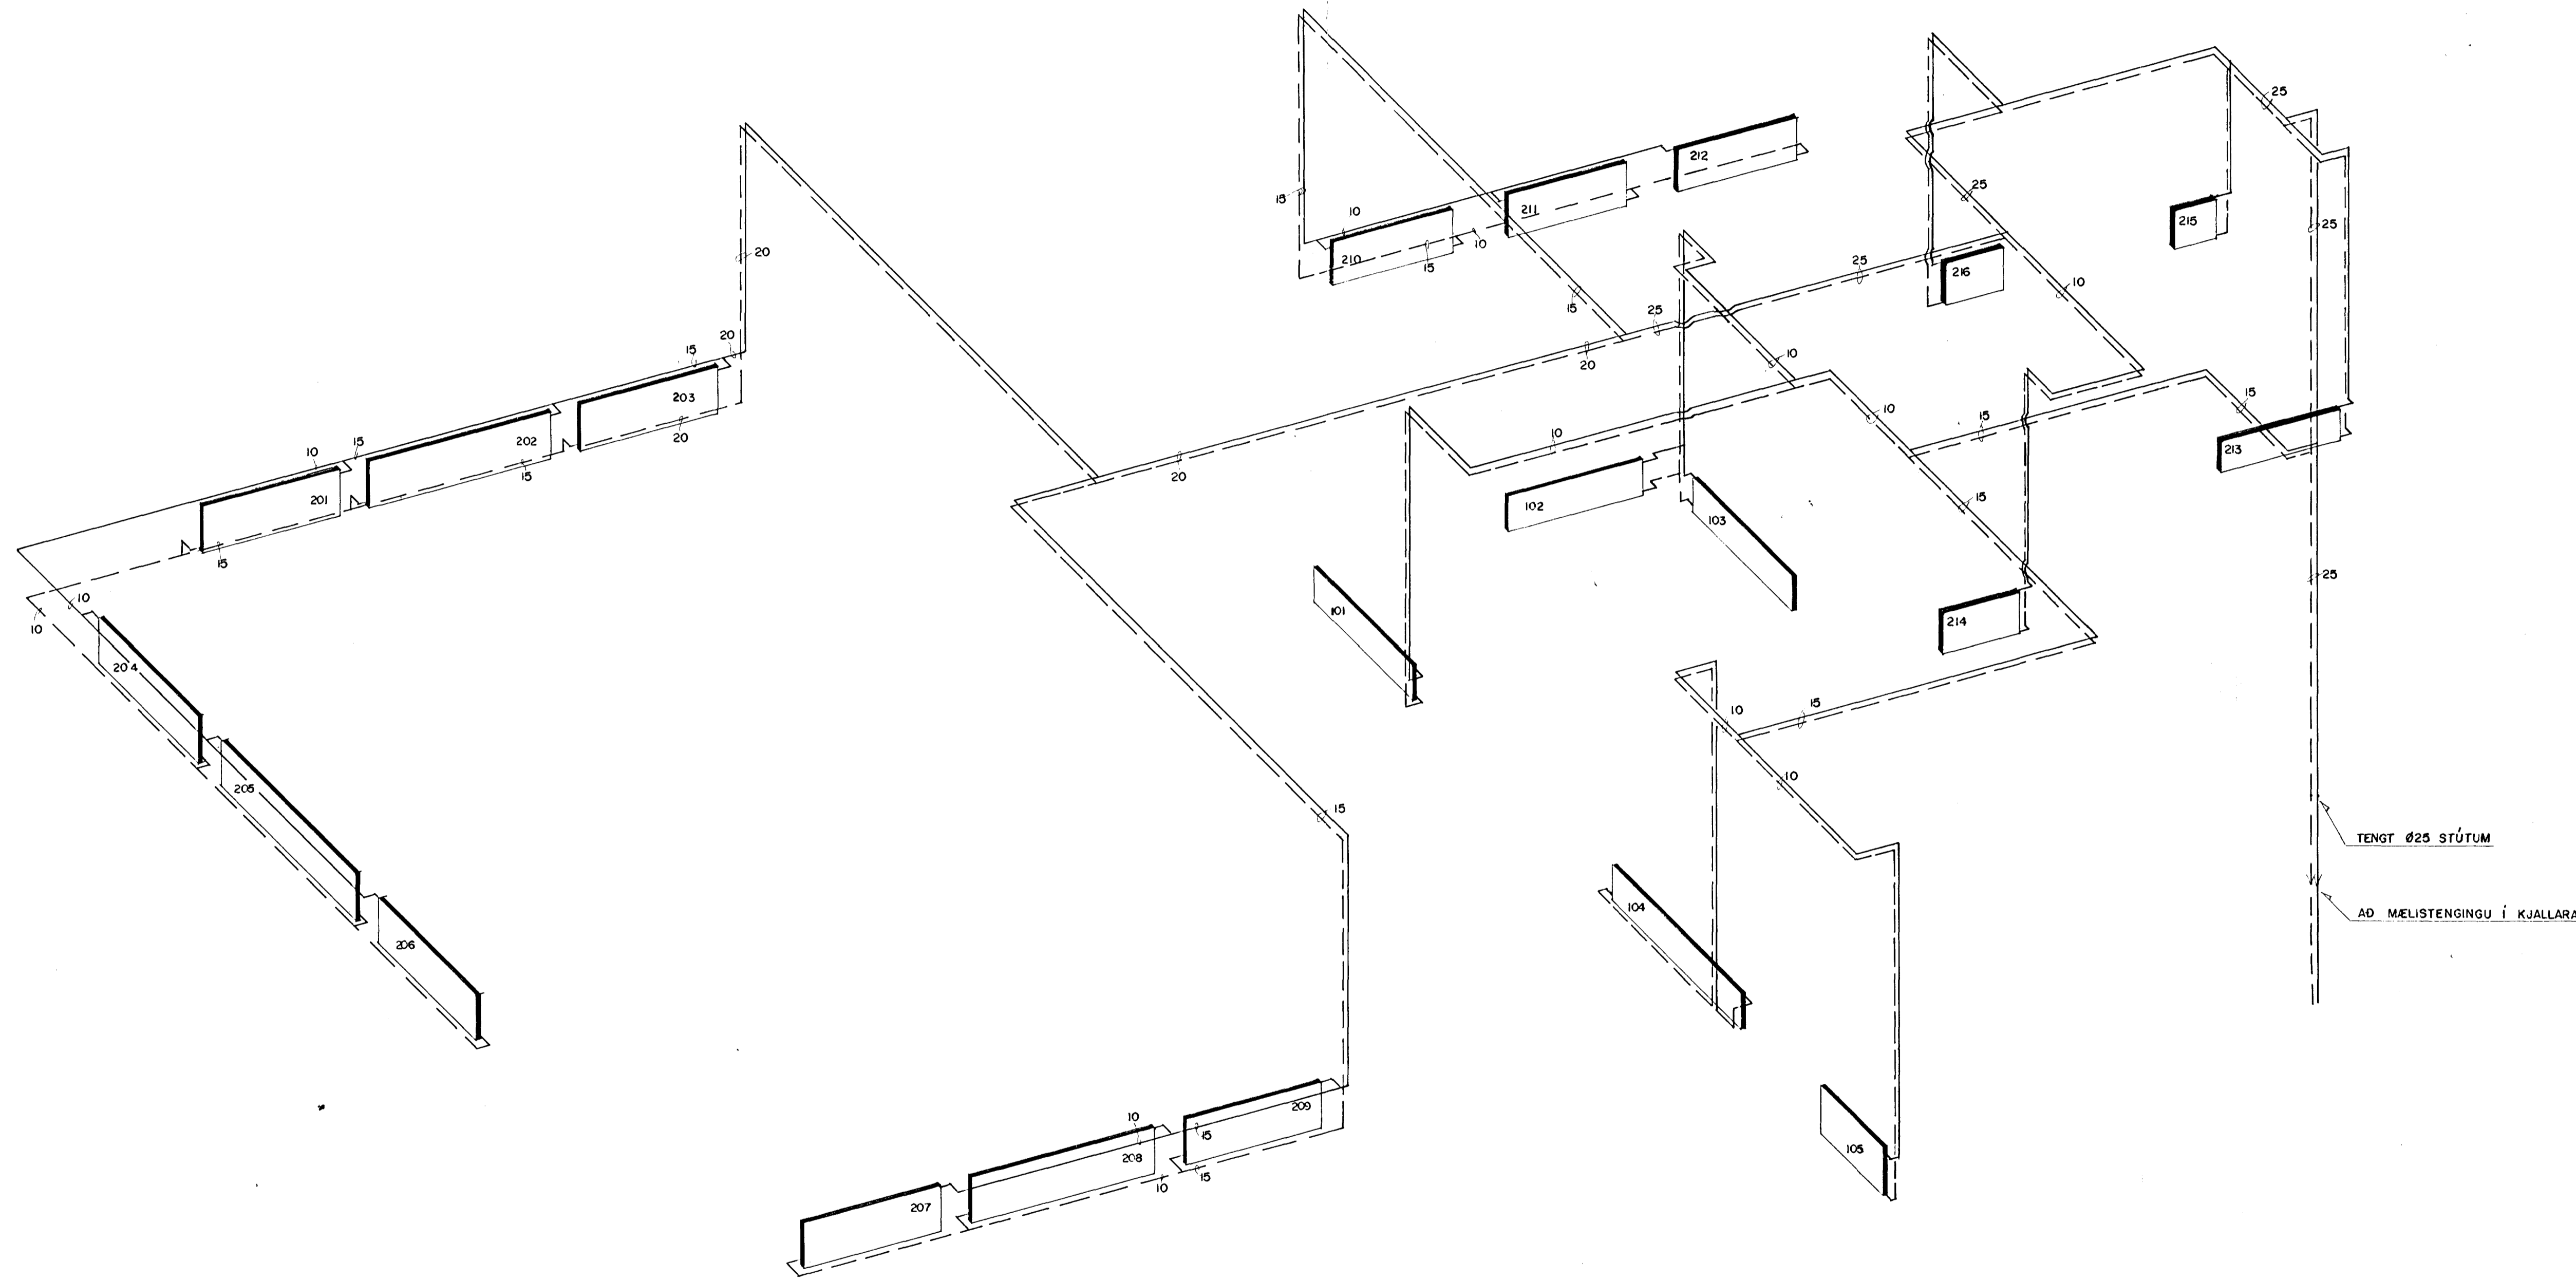

BREYTT Í JAN. '88

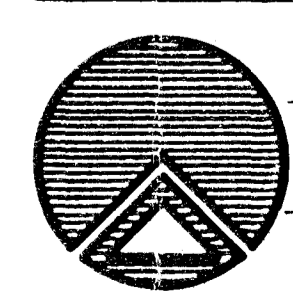

TEIKNISTOFAN RÖDULL

ARMULA 36 - 108 REYKJAVÍK - SÍMI 33950 & 33577
"ESKULÝÐSHEIMILI"
 STRANDGÖTU 1, HAFNARFIRDI

LAGNIR
 RÚMMYND, HITALAGNA

TEIKN.	H.B.	DAGS	NÖV. '87
REIKN.	H.G.	VERK	Ø7001
YFIRF.	H.G.	BLAD	3.04
MKV.	1:50		

Handwritten signature