



RÚMMYND HITALAGNA M = 1:50

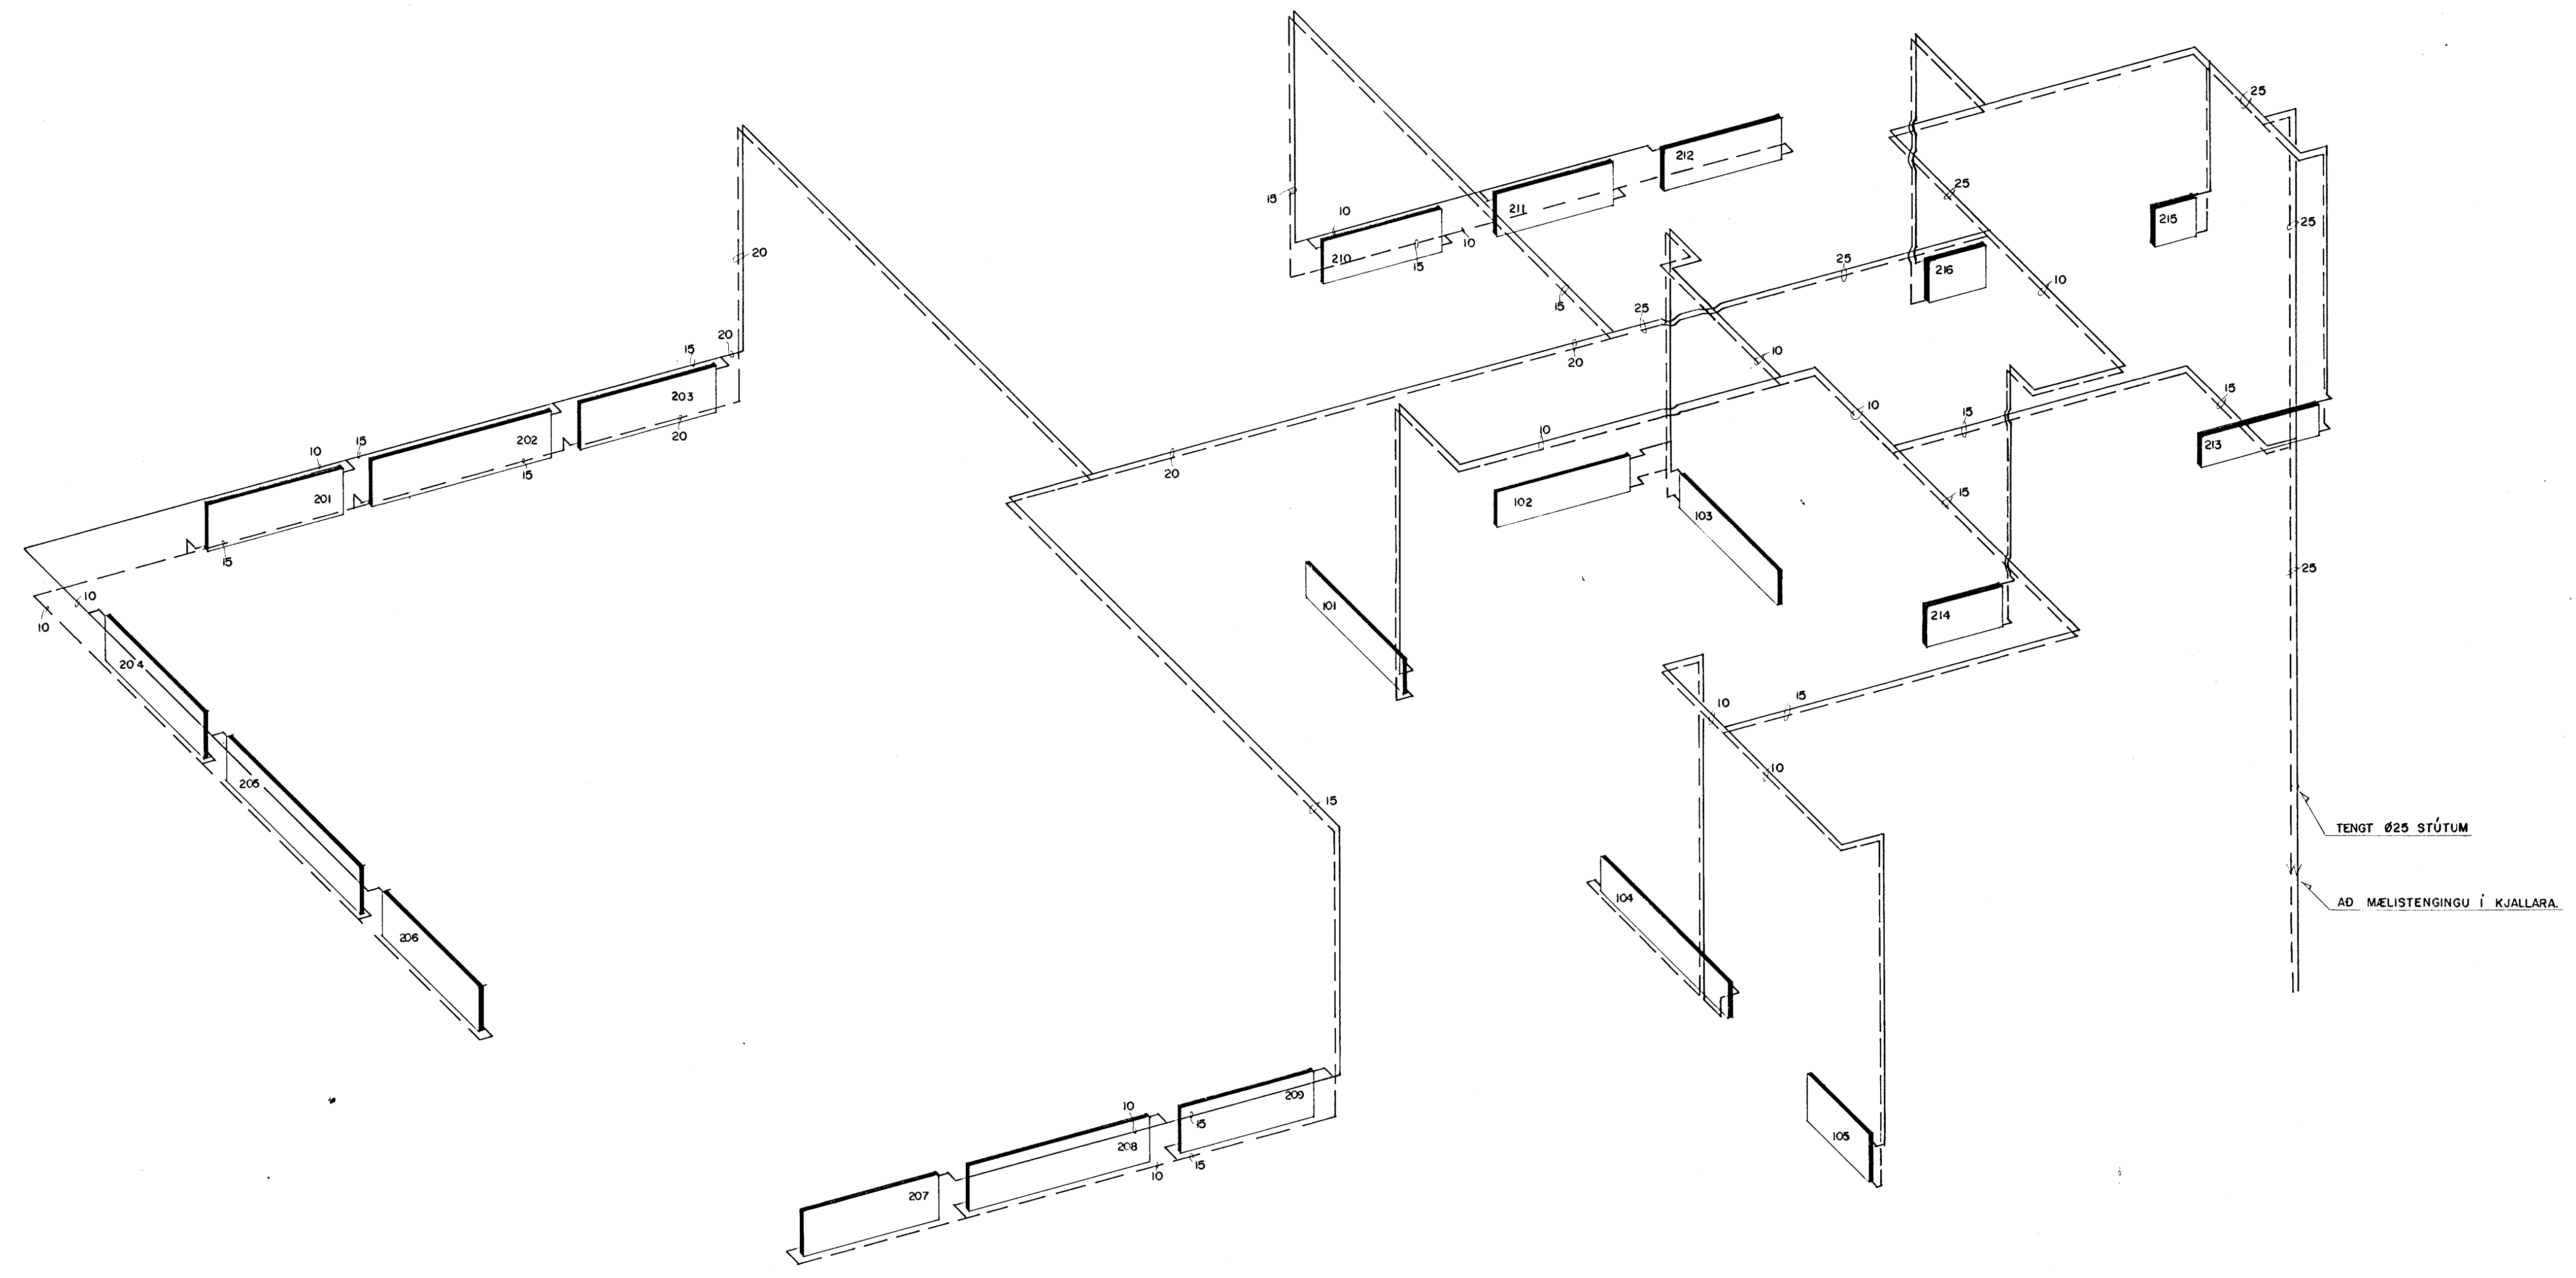

BREYTT Í JAN. '88

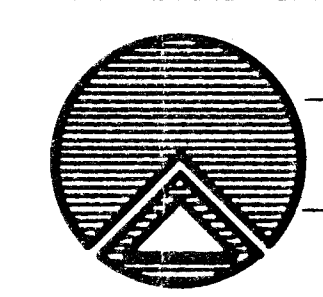

TEIKNISTOFAN RÖDULL
 ARMULA 36 - 108 REYKJAVÍK - Sími 33950 & 33577
"ESKULÝSHEIMILI"
 STRANDGÖTU 1, HAFNARFIRÐI
 LAGNIR
 RÚMMYND HITALAGNA

TEIKN. H.B.	DAGS. NÓV. '87
REIKN. H.G.	VERK. 87001
YFIRF. H.G.	BLAD.
MKV. 1:50	3.04

[Handwritten signature]