

SKRIFST.

LIFTA

REST

VS

VS

SKRIFST

ÁSYND A - A Á STOKKA

GEYMSLA

SETKRÓKUR

RIST VIÐ LOFT
150 · 200

SKRIFST.

FLINDARHERB. 1

STOKKUR 150 · 300

STOKKUR 150 · 300

STOKKUR 150 · 400

STOKKUR 150 · 200

FLINDAR-
HERB. 2

ALMEYNINGUR

SKRIFST

SKRIFST


SKRIFST

SKRIFST

SKRIFST

SKRIFST.

Úr Gildi

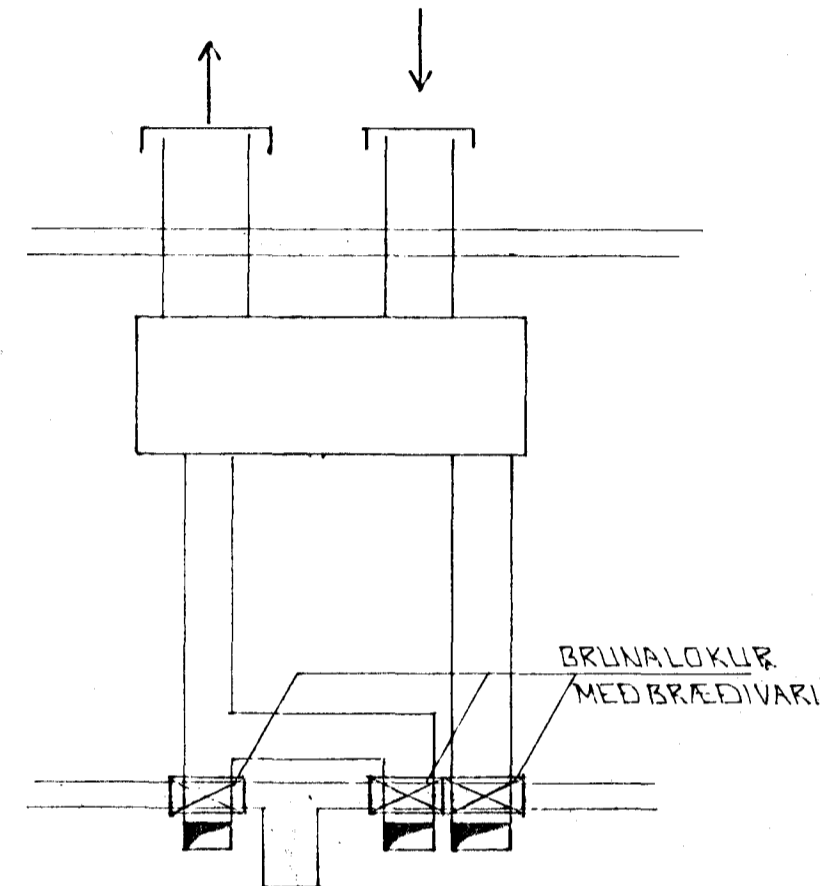


ÁSYND B - B

BR. DAGS. EDLI BR. SIGN.

STRANDGATA 31
HAFNARFIRÐI

LOFTRÆSTILAGNIR

MKV · 1 · 50
DAGS. LÖV. '97
VERK NR. 9753
TEIKN NR. 2 · 01
HANNAD
TEIKNAD
YFIRFARIÐ

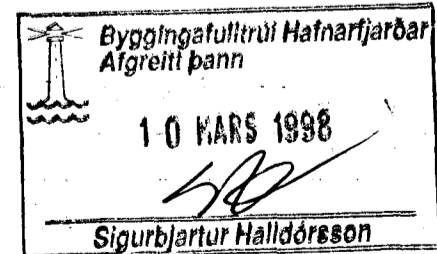

TÆKNIÞJÓNUSTA
SIGURDAR ÞORLEIFSSONAR ehf

STRANDGÖTU 11 · 220 HAFNARFJÓRÐUR · Sími 555 4255 · FAX 565 2875

GRUNNMYND 2. HÆÐ · 1 : 50