

Úr Gildi

Ofnaskrá


Golf Langelinie mjestöðvarofnar

Ofn nr.	Stk	Hæð	Gerð	Ein.	Stútar			
					A	B	C	D
301	1	600	L37	16	10	10	10	10
302	"	"	"	"	"	"	"	"
303	"	"	"	"	"	"	"	"
304	"	"	"	"	"	"	"	"
305	"	"	"	34	10	10		
306	"	"	"	"			10	10
307	"	"	"	"	10	10		
308	"	"	L52	46			10	10
309	"	"	L37	30			10	10
310	"	"	"	34	10	10		
311	"	"	L52	38			10	10
312	"	"	"	"	10	10		
313	"	"	"	"			10	10
314	"	"	"	"	10	10		
315	"	"	"	"			10	10
316	"	"	"	"	10	10		
317	"	"	"	"			10	10
318	"	"	"	"	10	10		
319	"	"	"	"			10	10
320	"	"	"	"	10	10		
321	"	"	"	"			10	10
322	"	"	"	"	10	10		
323	"	"	"	"			10	10
324	"	"	"	"	10	10		
325	"	"	"	"			10	10
326	"	"	"	"	10	10		
327	"	"	"	"			10	10
328	"	"	"	"	10	10		
329	"	"	L70	"			10	10
330	"	"	"	"	10	10		

Sveinn Torfi Sveinsson
verkfræðingur

Strandgata 31

Reikn 4er J.E.	Hítalaan	1:50
Reikn 4er J.E.	Grunnmynd ofna 3. hæð Laagnir undir lofti 2. hæðar	
Hafnarfjörður	Sveinn Torfi Sveinsson	17

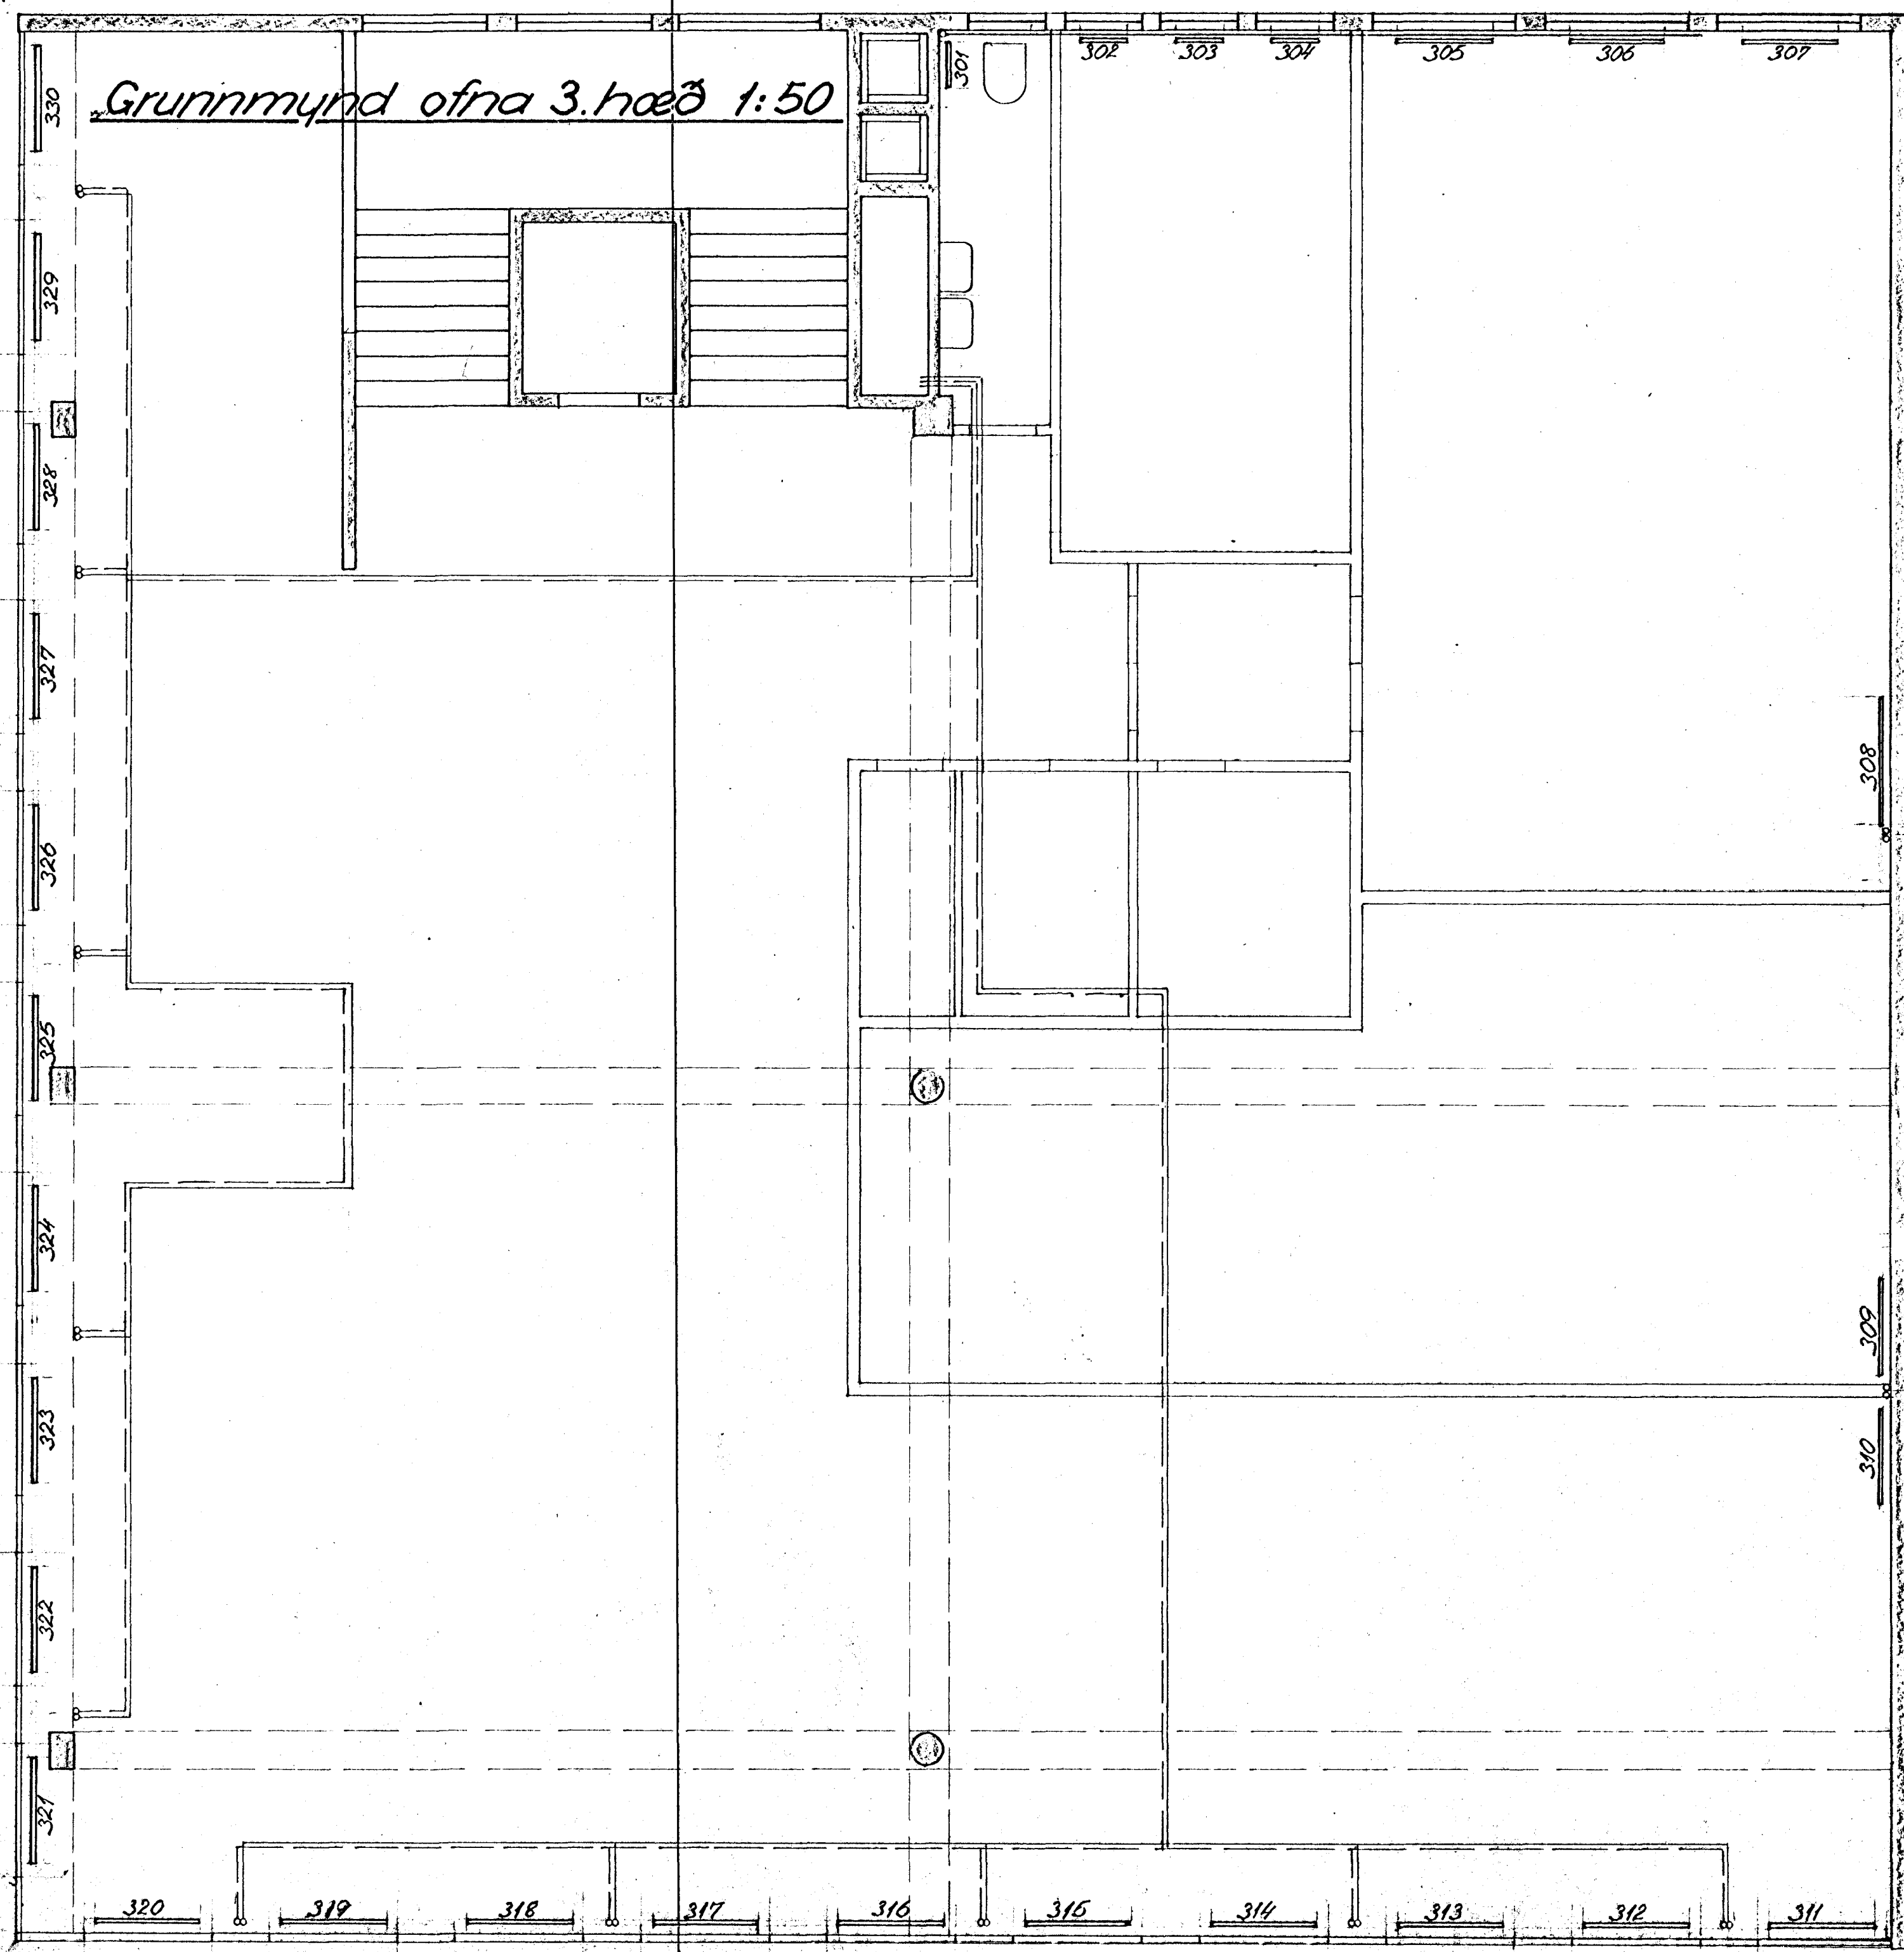

Grunnmynd ofna 3. hæð 1:50

8.25.77
14.177

308

309

310

320

319

318

317

316

315

314

313

312

311

302

303

304

305

306

307

301

330

329

328

327

326

325

324

323

322

321