


Grunnmynd ofna 1. hæð 1:50

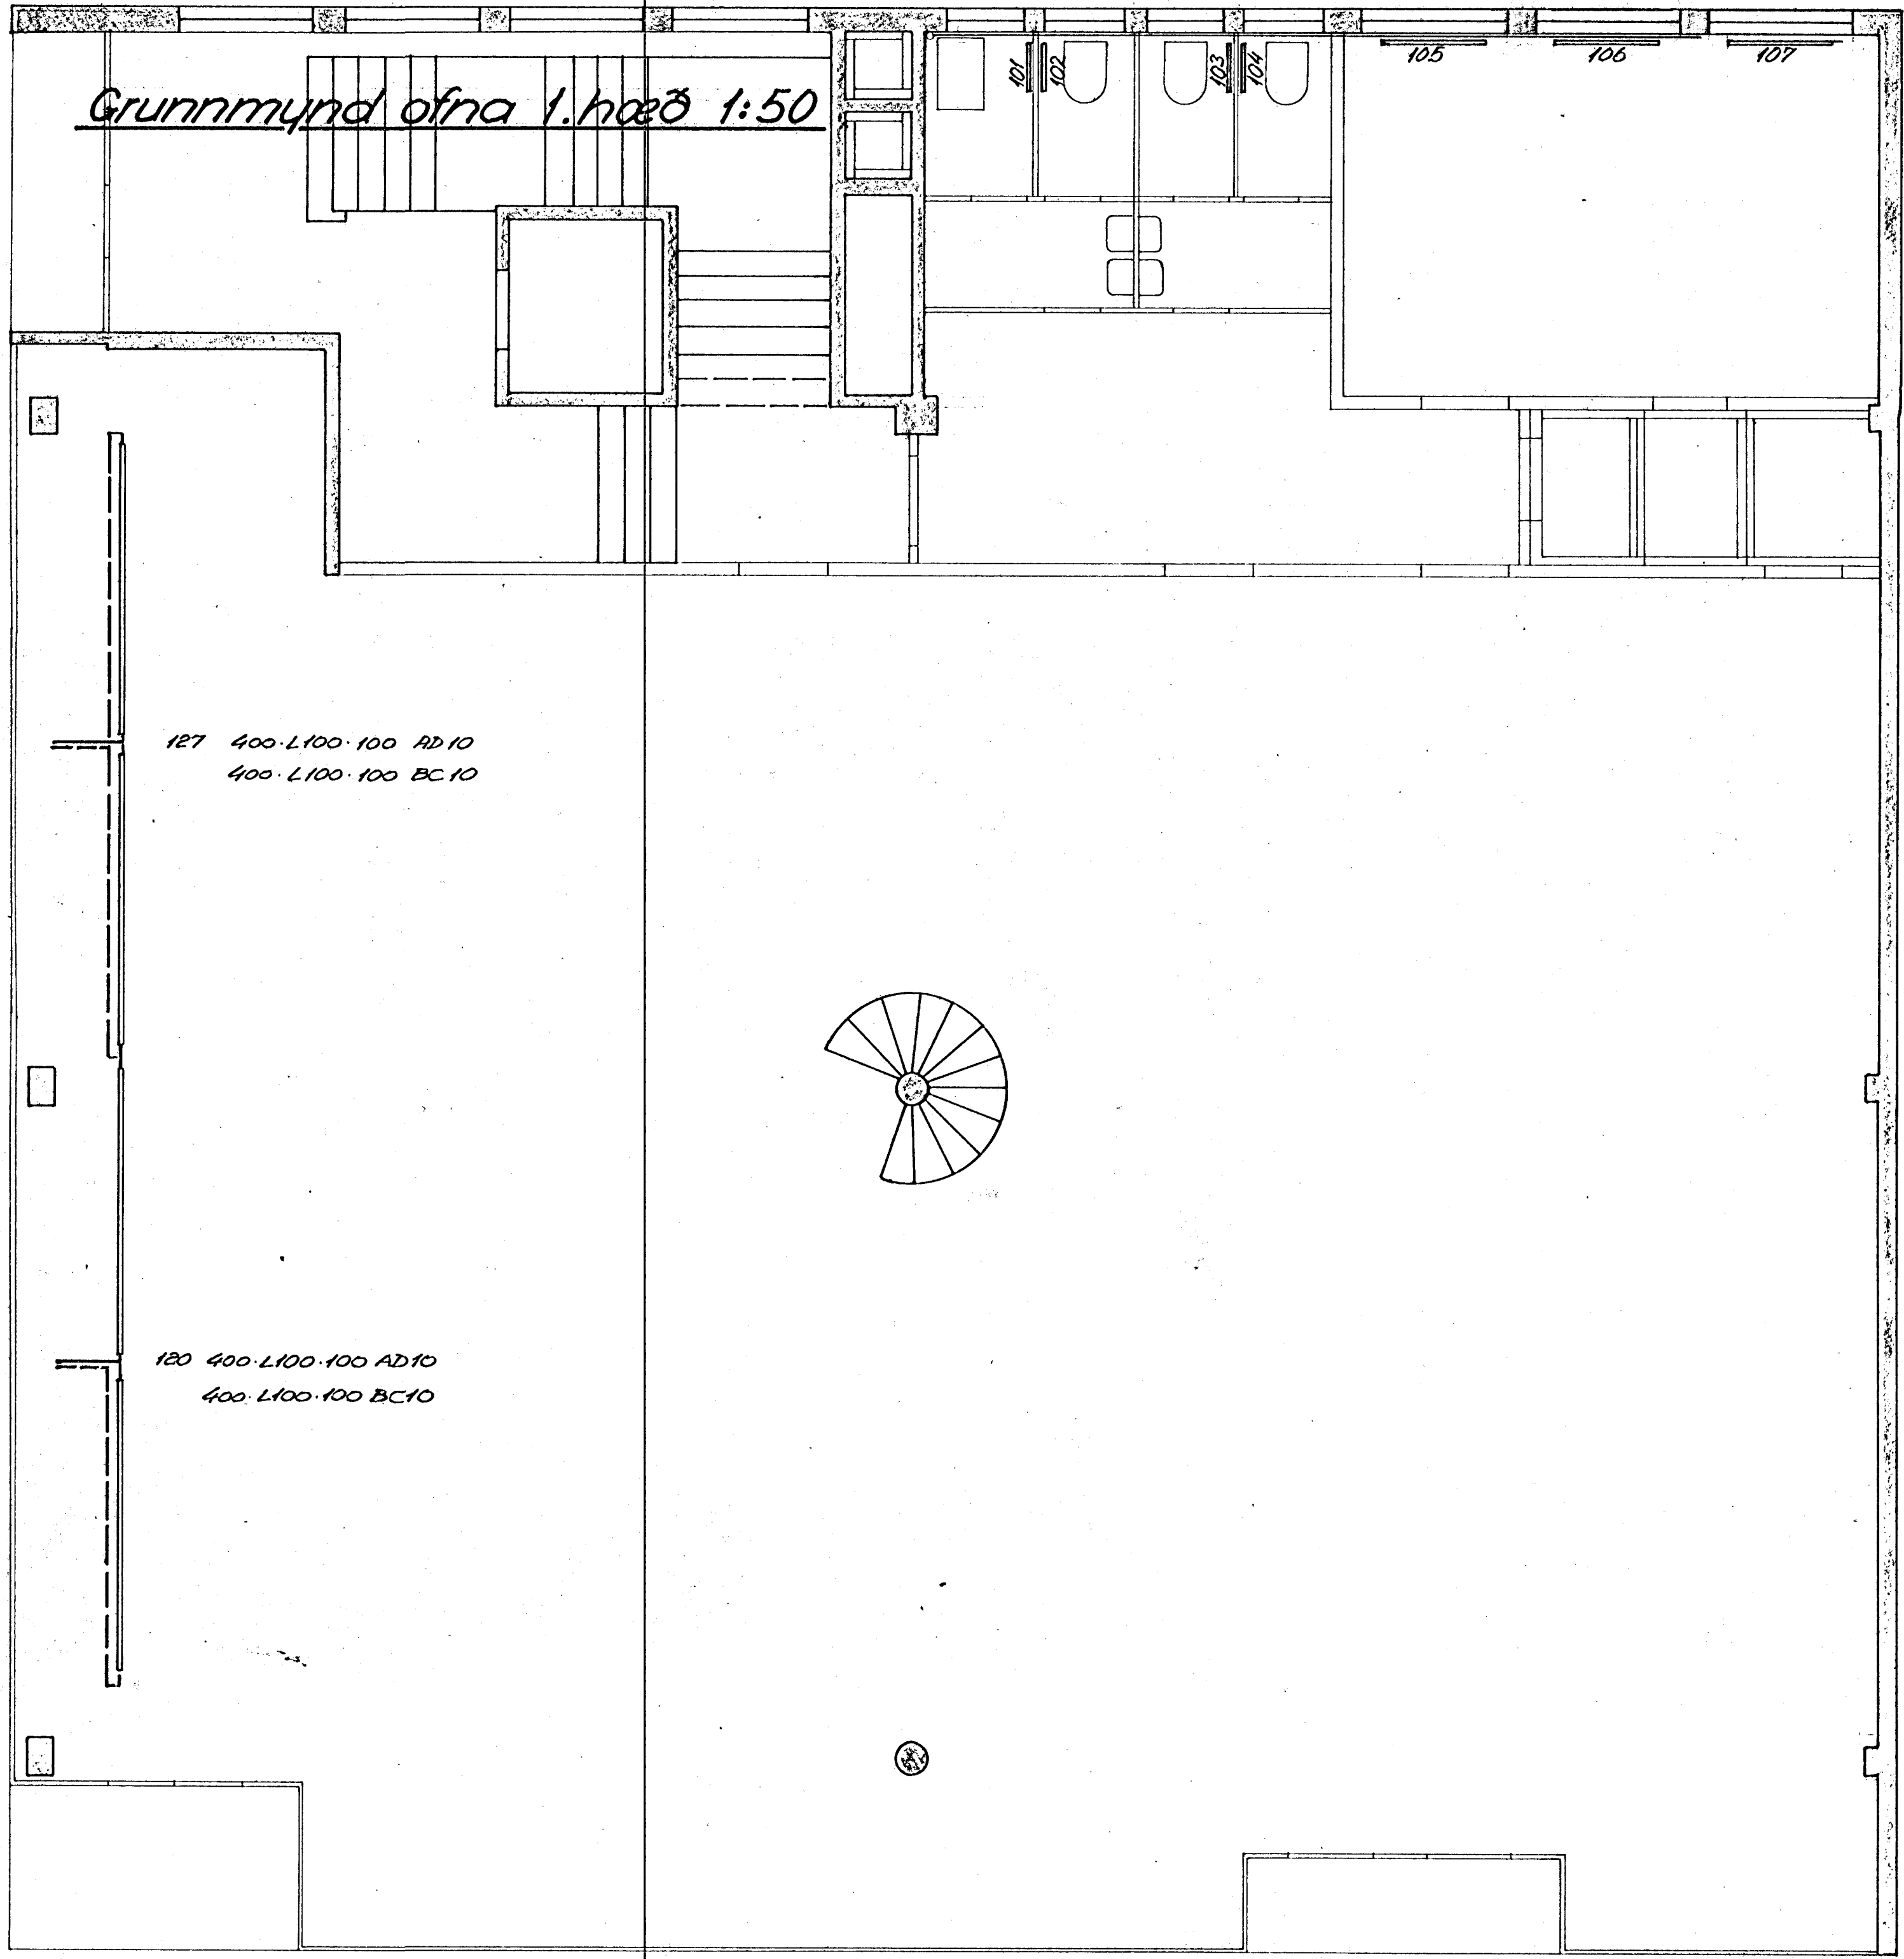

Ofnaskrá

Golf Langeline mästöðvarofnar

Ofn nr	Stk.	Hæð	Gerð	Eir.	Stútor			
					A	B	C	D
101	1	600	L37	18	10	10	10	10
102	"	"	"	"	"	"	"	"
103	"	"	"	"	"	"	"	"
104	"	"	"	"	"	"	"	"
105	"	"	"	38	10	10		
106	"	"	"	"			10	10
107	"	"	"	"	10	10		

Sveinn Torfi Sveinsson
verkfræðingur

Strandgata 31

Reikn 4167 J.E.	Hitalögn	1:50
Reikn 4167 J.E.	Grunnmynd ofna 1. hæð	
Hafnarfjörður	<i>Sveinn Torfi Sveinsson</i>	13