
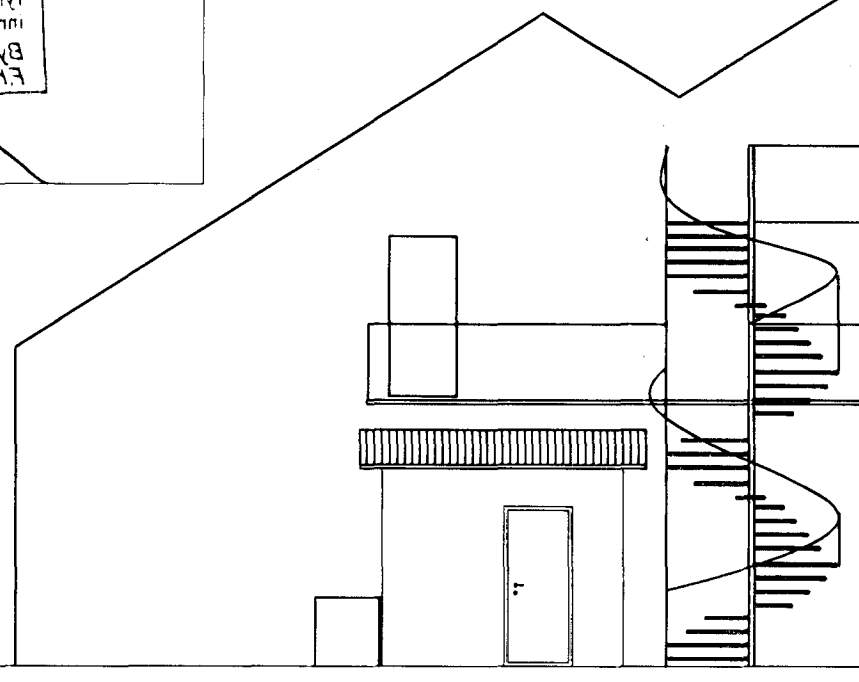
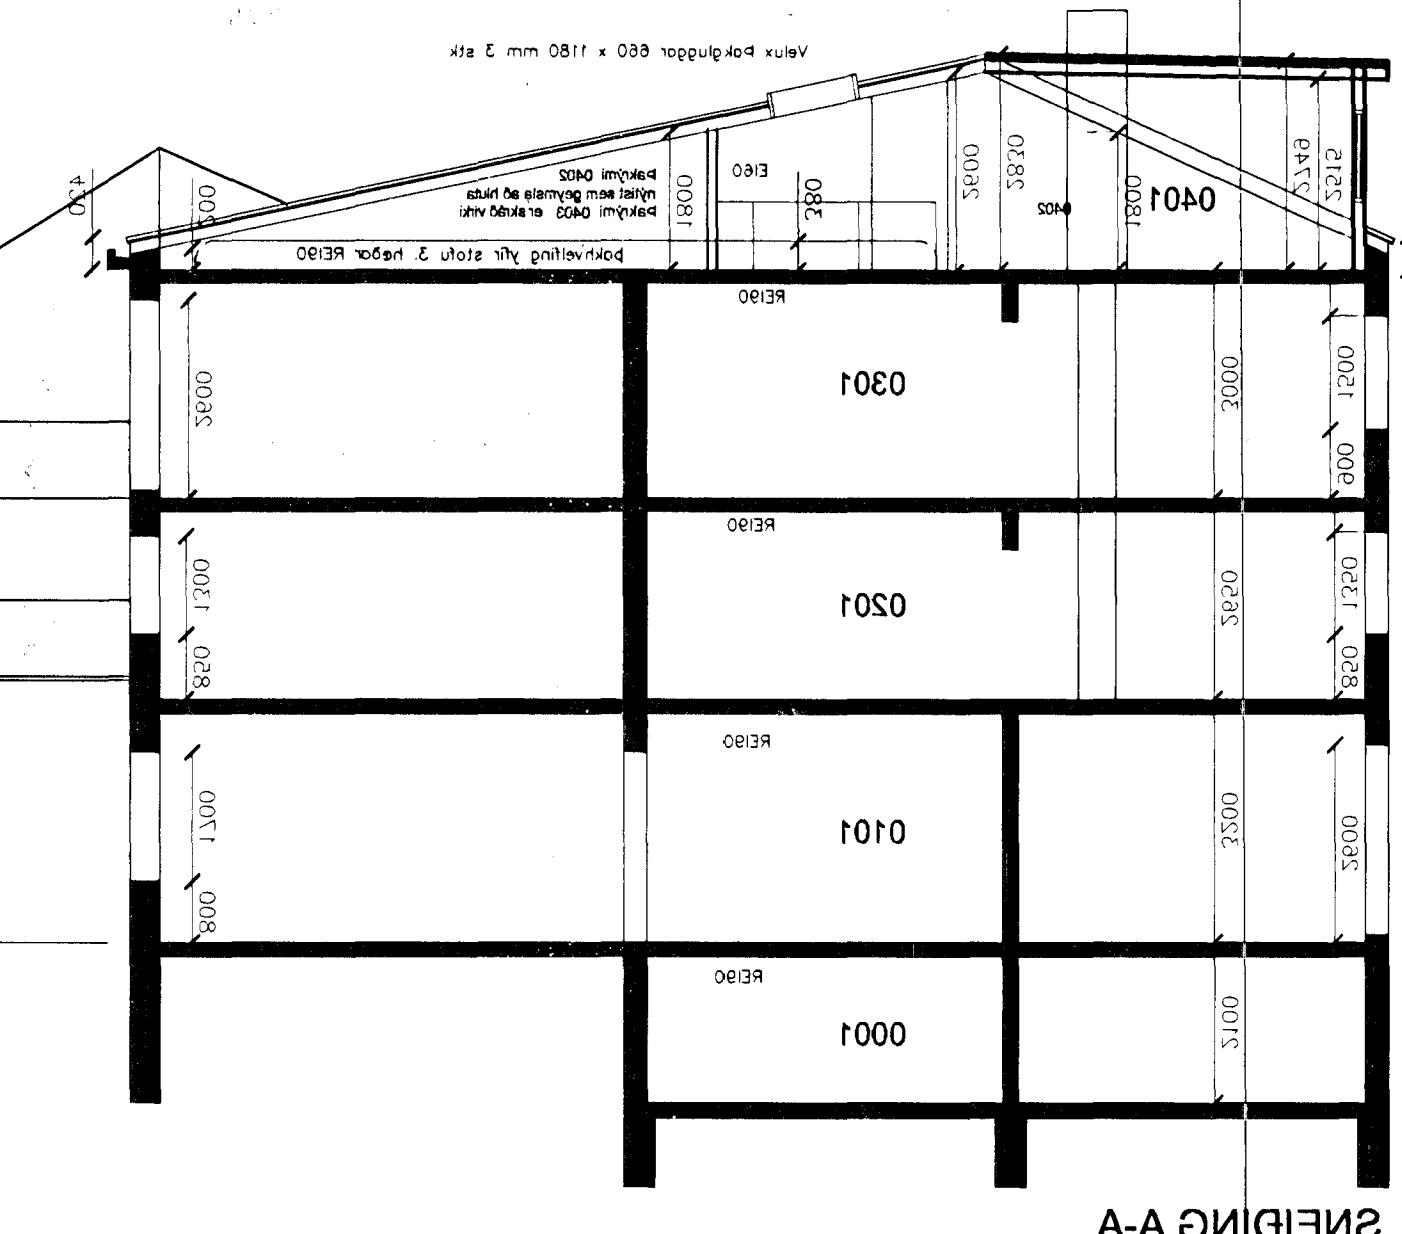
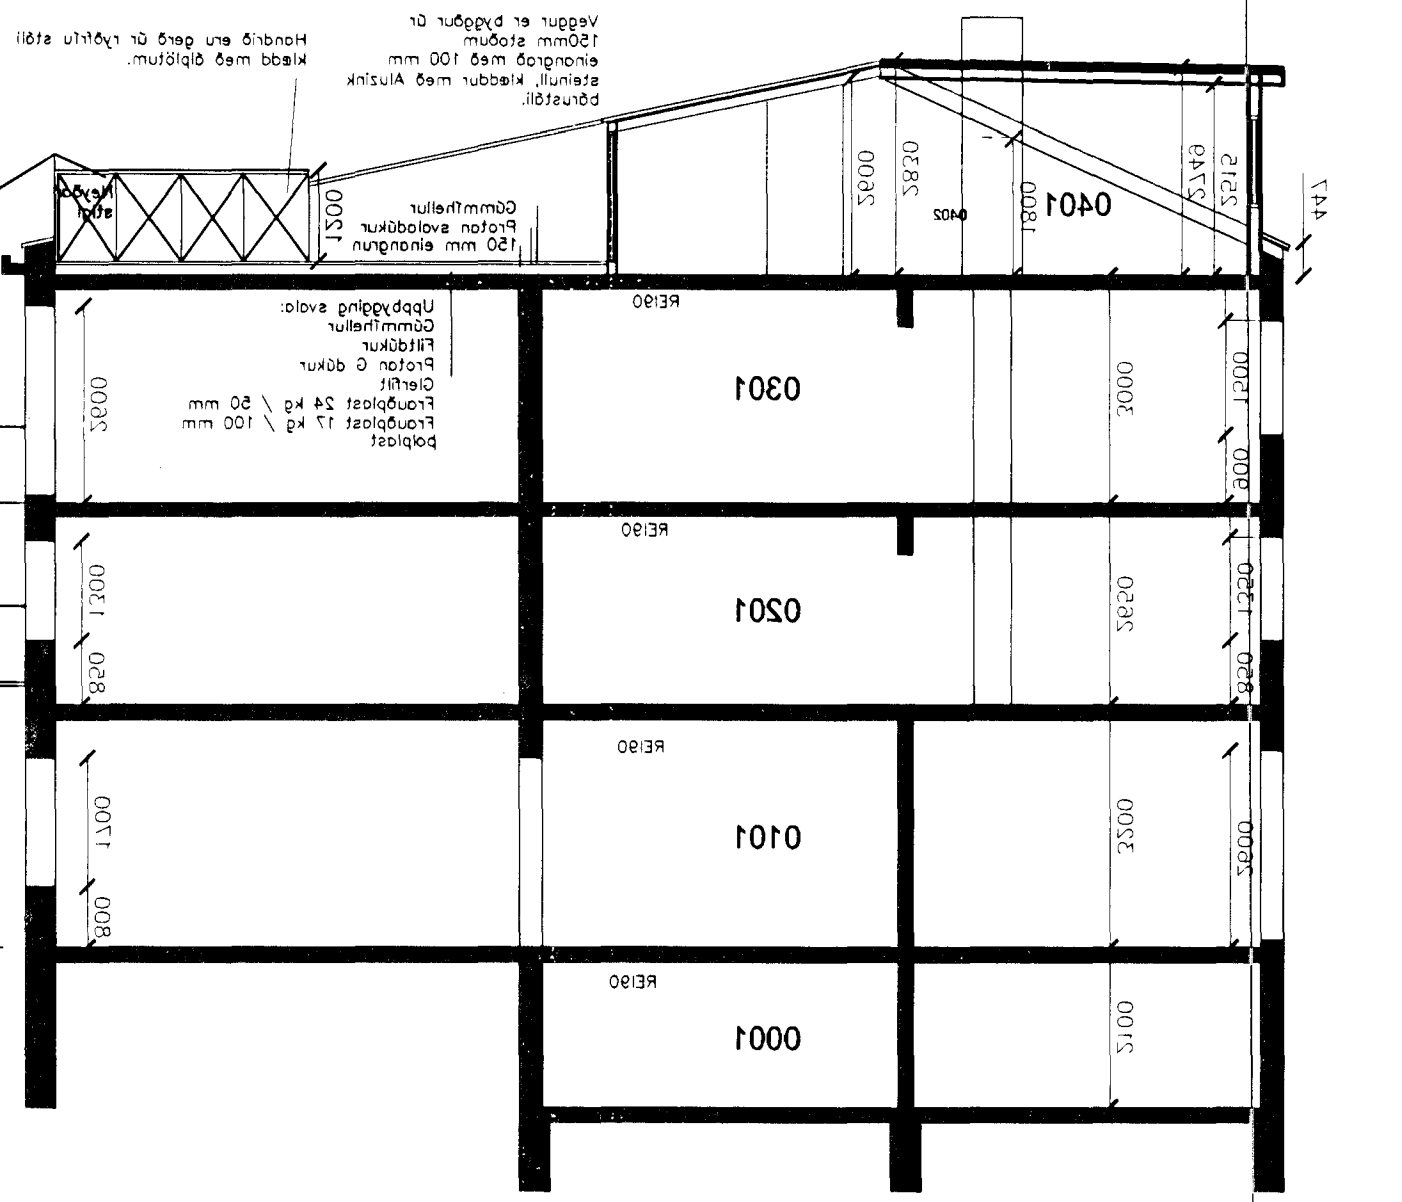


Vísir hf. 2. 8884908 \ 110@vísir.is		Vigdís Halldóttir		Vigdís Halldóttir	
Bískupafoto 3, 113 Rvk.		Vigdís Halldóttir		Vigdís Halldóttir	
Símanúmer: 100760-2849		Vigdís Halldóttir		Vigdís Halldóttir	
A-4		Teyking nr.		1:100	
10-03 2003		Dagsetning		02-2	
STRANDGATA 33		Grunnmynd í hæg og sneiging		02-2	

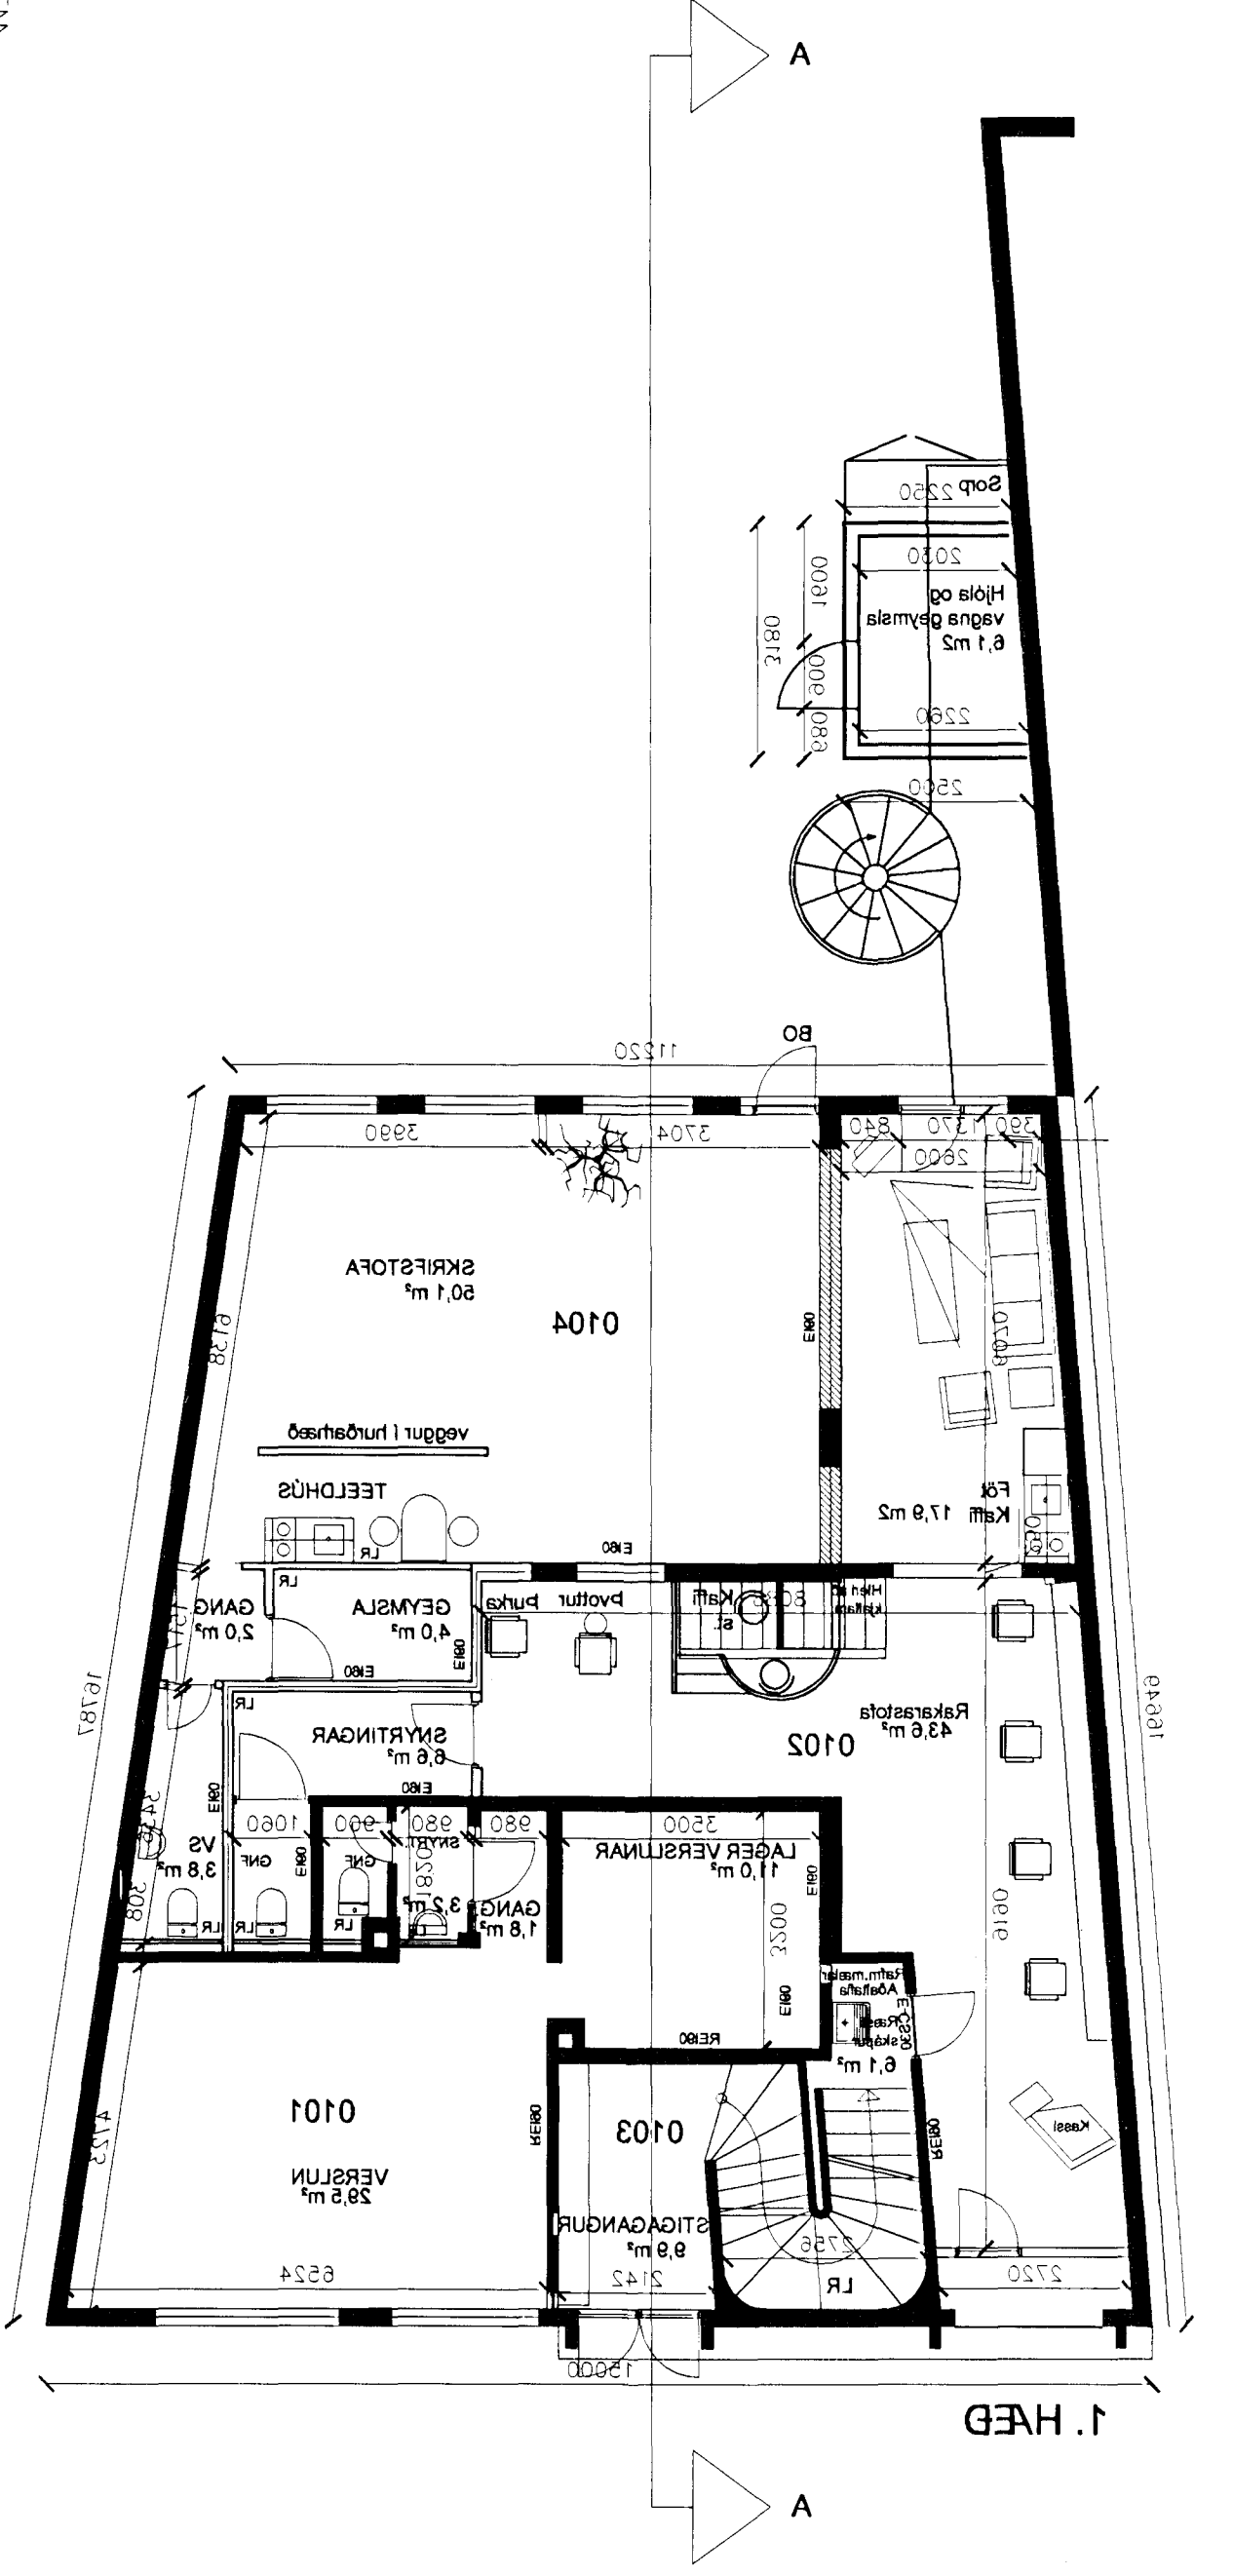

Byggingarfulltrúi  
 3 MAY 2012  
 2amplykt þann

Byggingarfulltrúi  
 30 MÍJÍ 2003  
 Byggingarfulltrúi