


RÚMMYND ~1:50

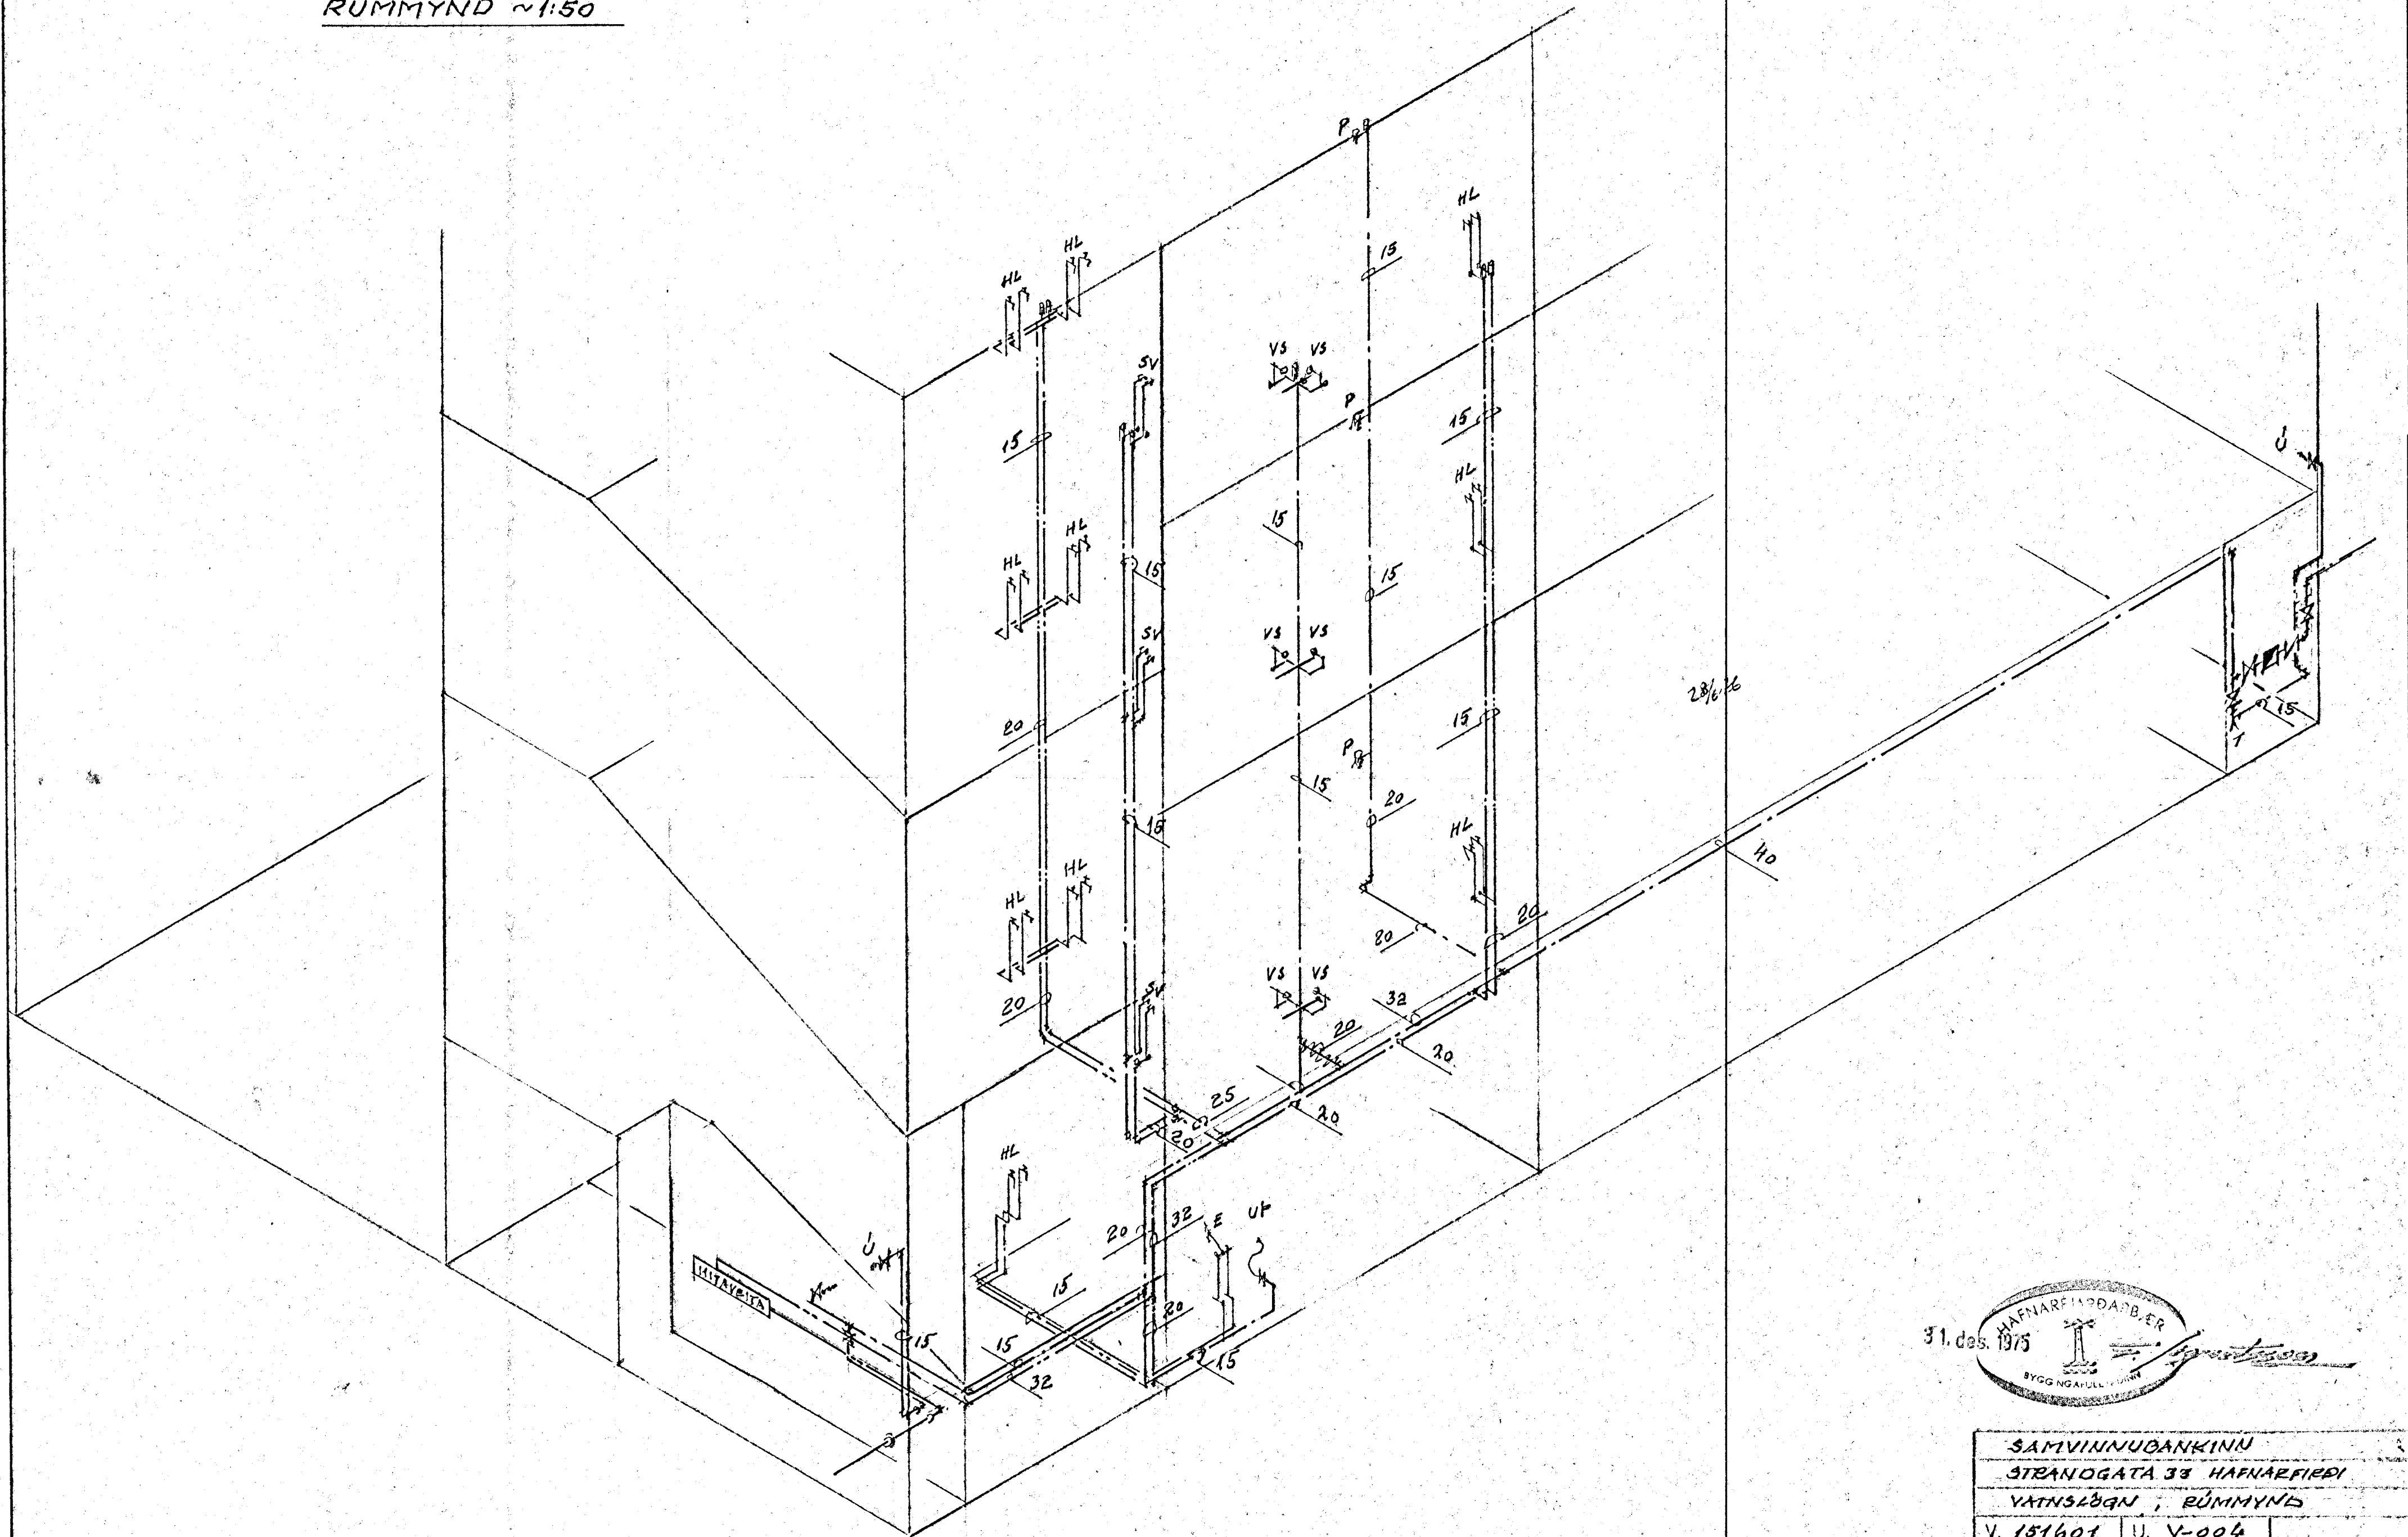

31. des. 1975

HAFNARFRÖÐDABÆR
BYGGINGAHLUTAFÉLLAGIÐ

SAMVINNUBANKINN	
STRANDGATA 33 HAFNARFIEDI	
VATNSLÖGN, RÚMMYND	
V. 151601	U. V-004
Mbl. ~1:50	Dags 4.9.75
Reikn. MR	Teikn. MA.
Teiknistofa S.I.S.	

