


GRUNNMYND, KJALLARI 1:50

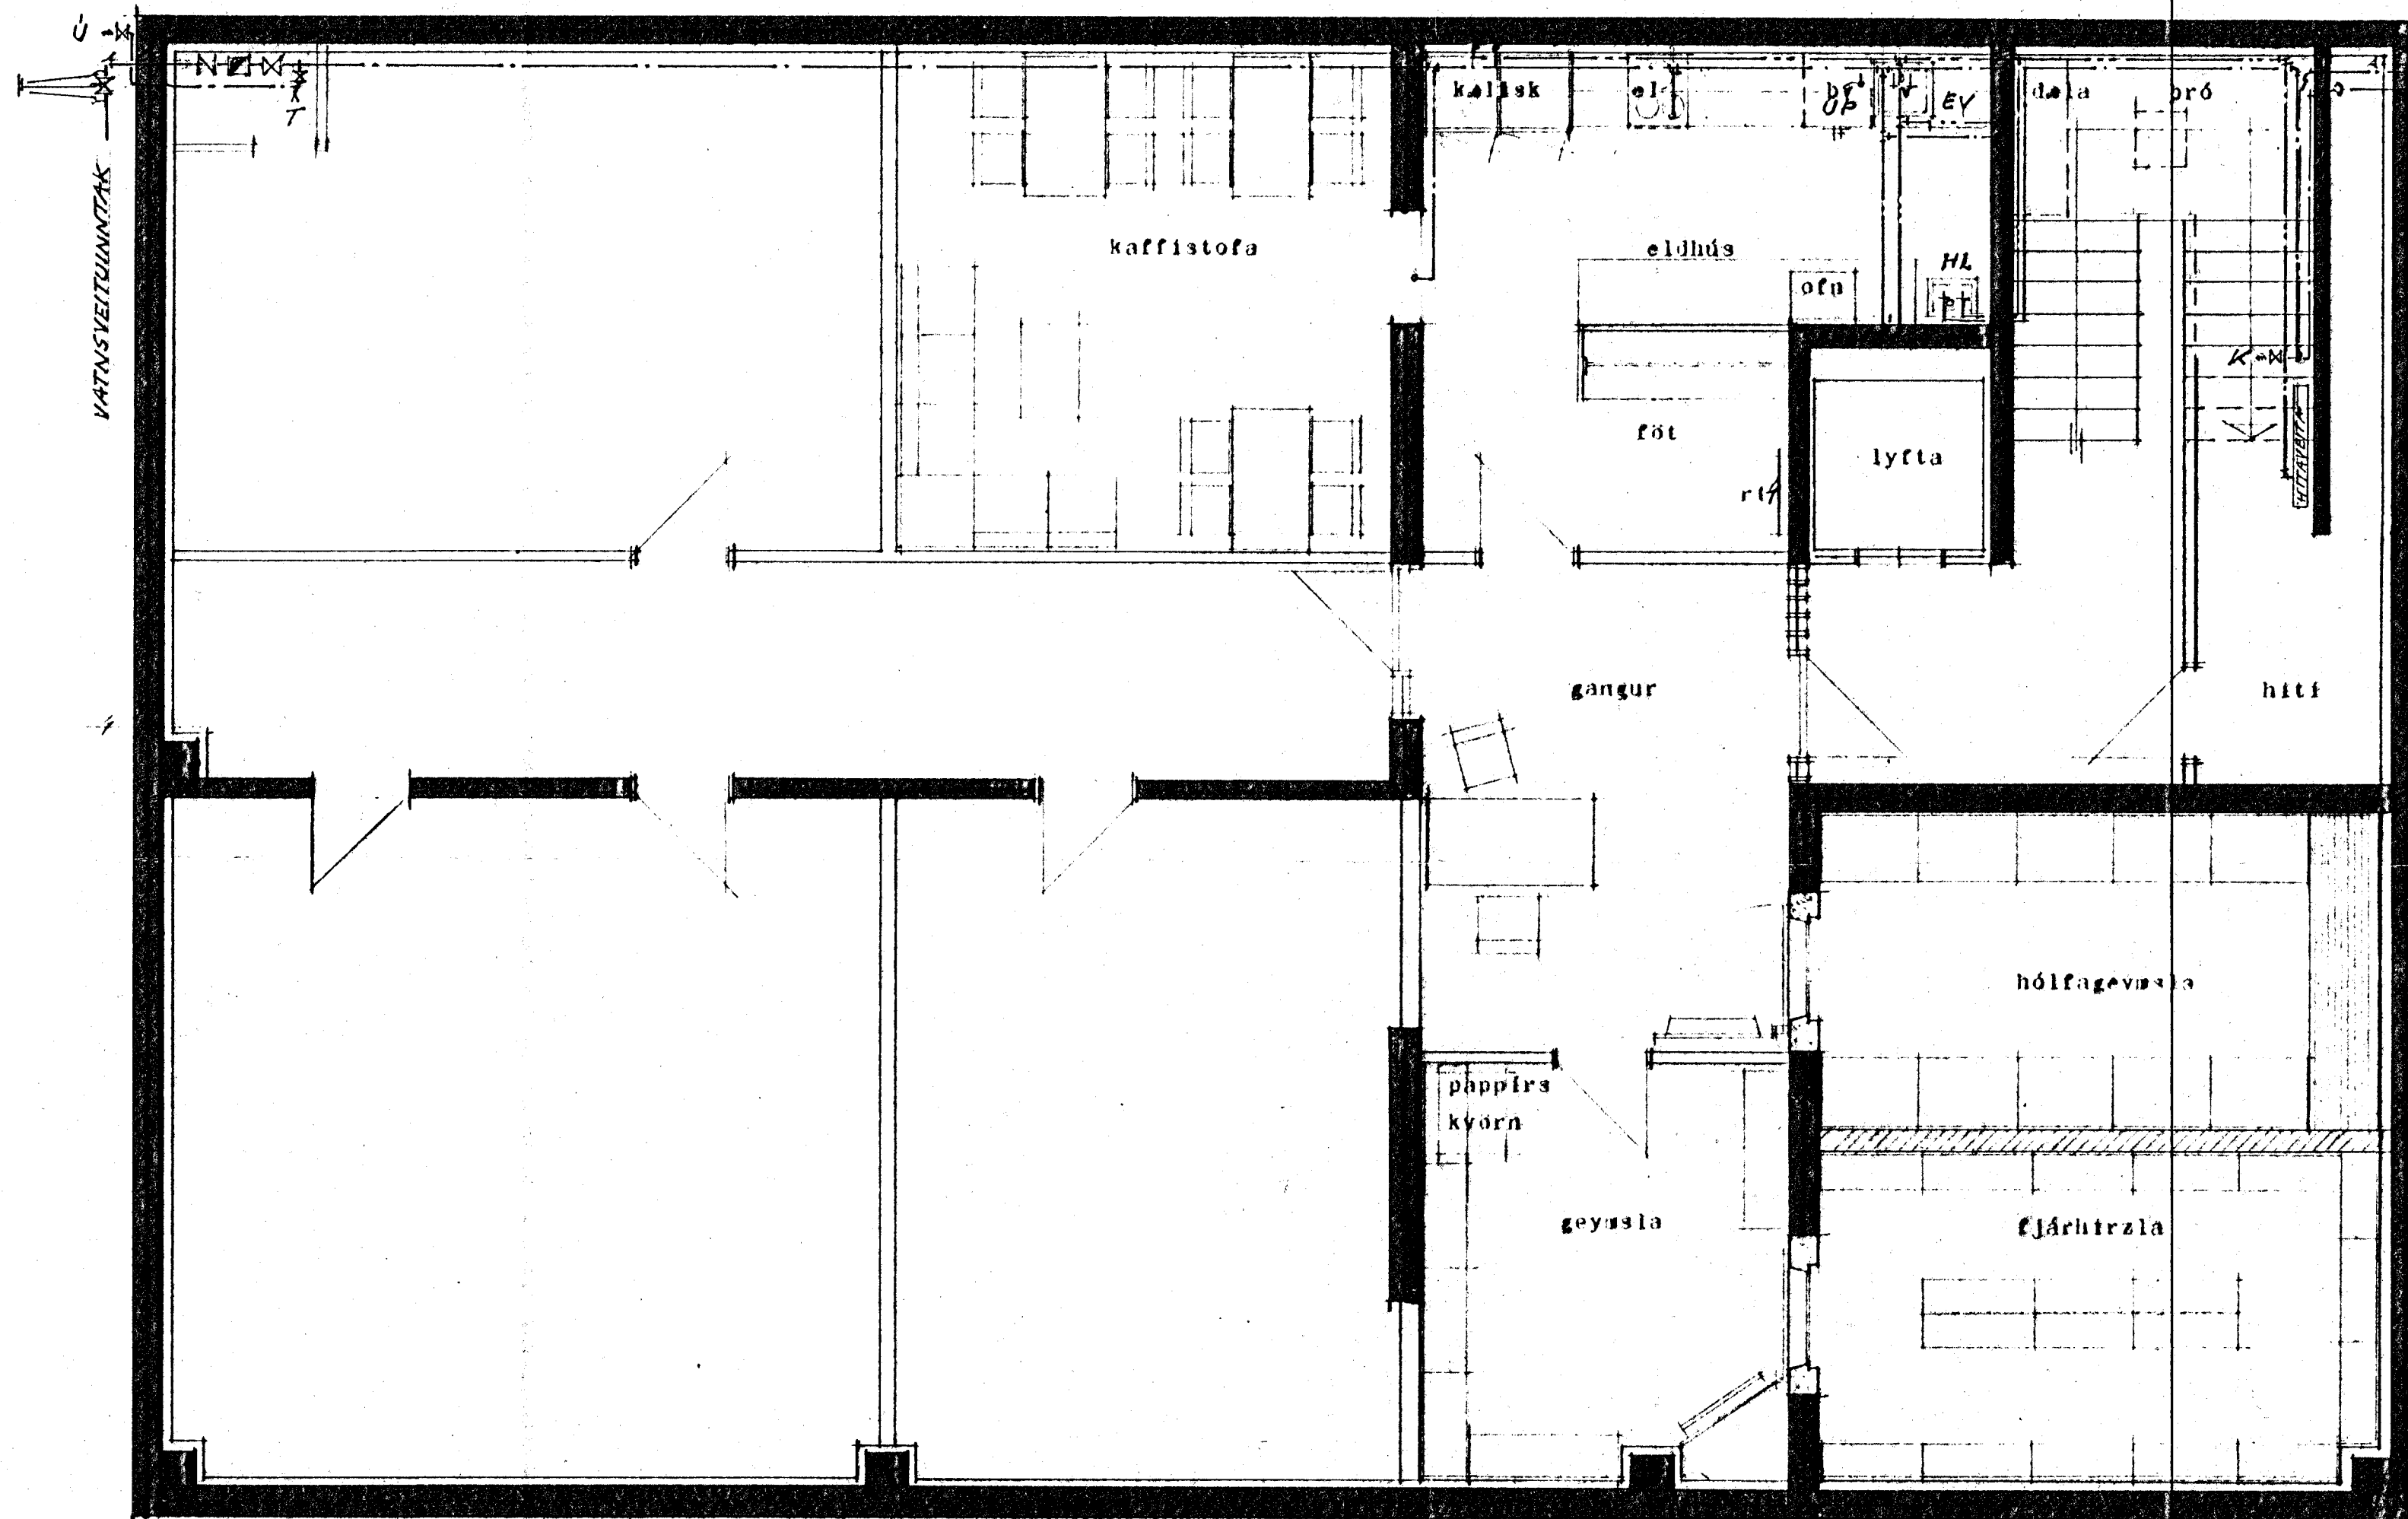


grunnmynd kjallara

HITAVEITUNNTAK

VATNSVEITUNNTAK

TAFLA YFIR TÖPPUNARSTADI

SK. ST.	HEITI	TALA	KAGDIR KRANAR	
			VÍÐD MM 15	TAPP- EININGAR
HL	HANDLAUG	10	10	10
EV	ELDHÚSVASKUR	1	1	1
K	KRANI	1	1	1
Ú	ÚTIKRANI	1	2	2
SV	SKOLVASKUR	3	3	3
ALLS				17
VS	SALERNISKASSI	6	6	3
P	PVAGSKÁL	3	3	3
UP	UPPÞYTTAVÉL	1	1	1
SAMTALS TAPP-EININGAR				24

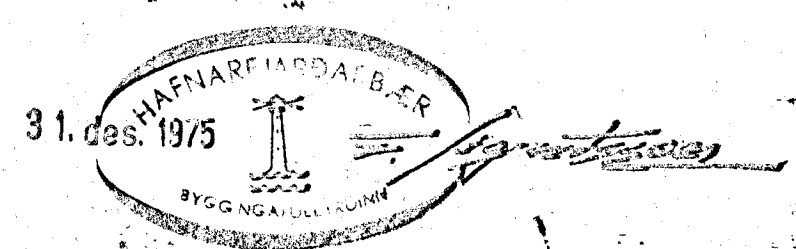

SAMVINNUBANKINN BERNDGÖTU 33
HAFNARFIRDI
GRUNNMYND KJALLARA VATNSHÖGN

V. 151801	U. V-005
Mál. 1:50	Dags. 9. 9. 75
Talno. Kt. 9.	

Teiknistofa S.I.S.

