


STRANDGATA

VATNSINNTR

DELUBRUNNUR

BOTNK: ca. +1.00

HITAVEITUNNTAK

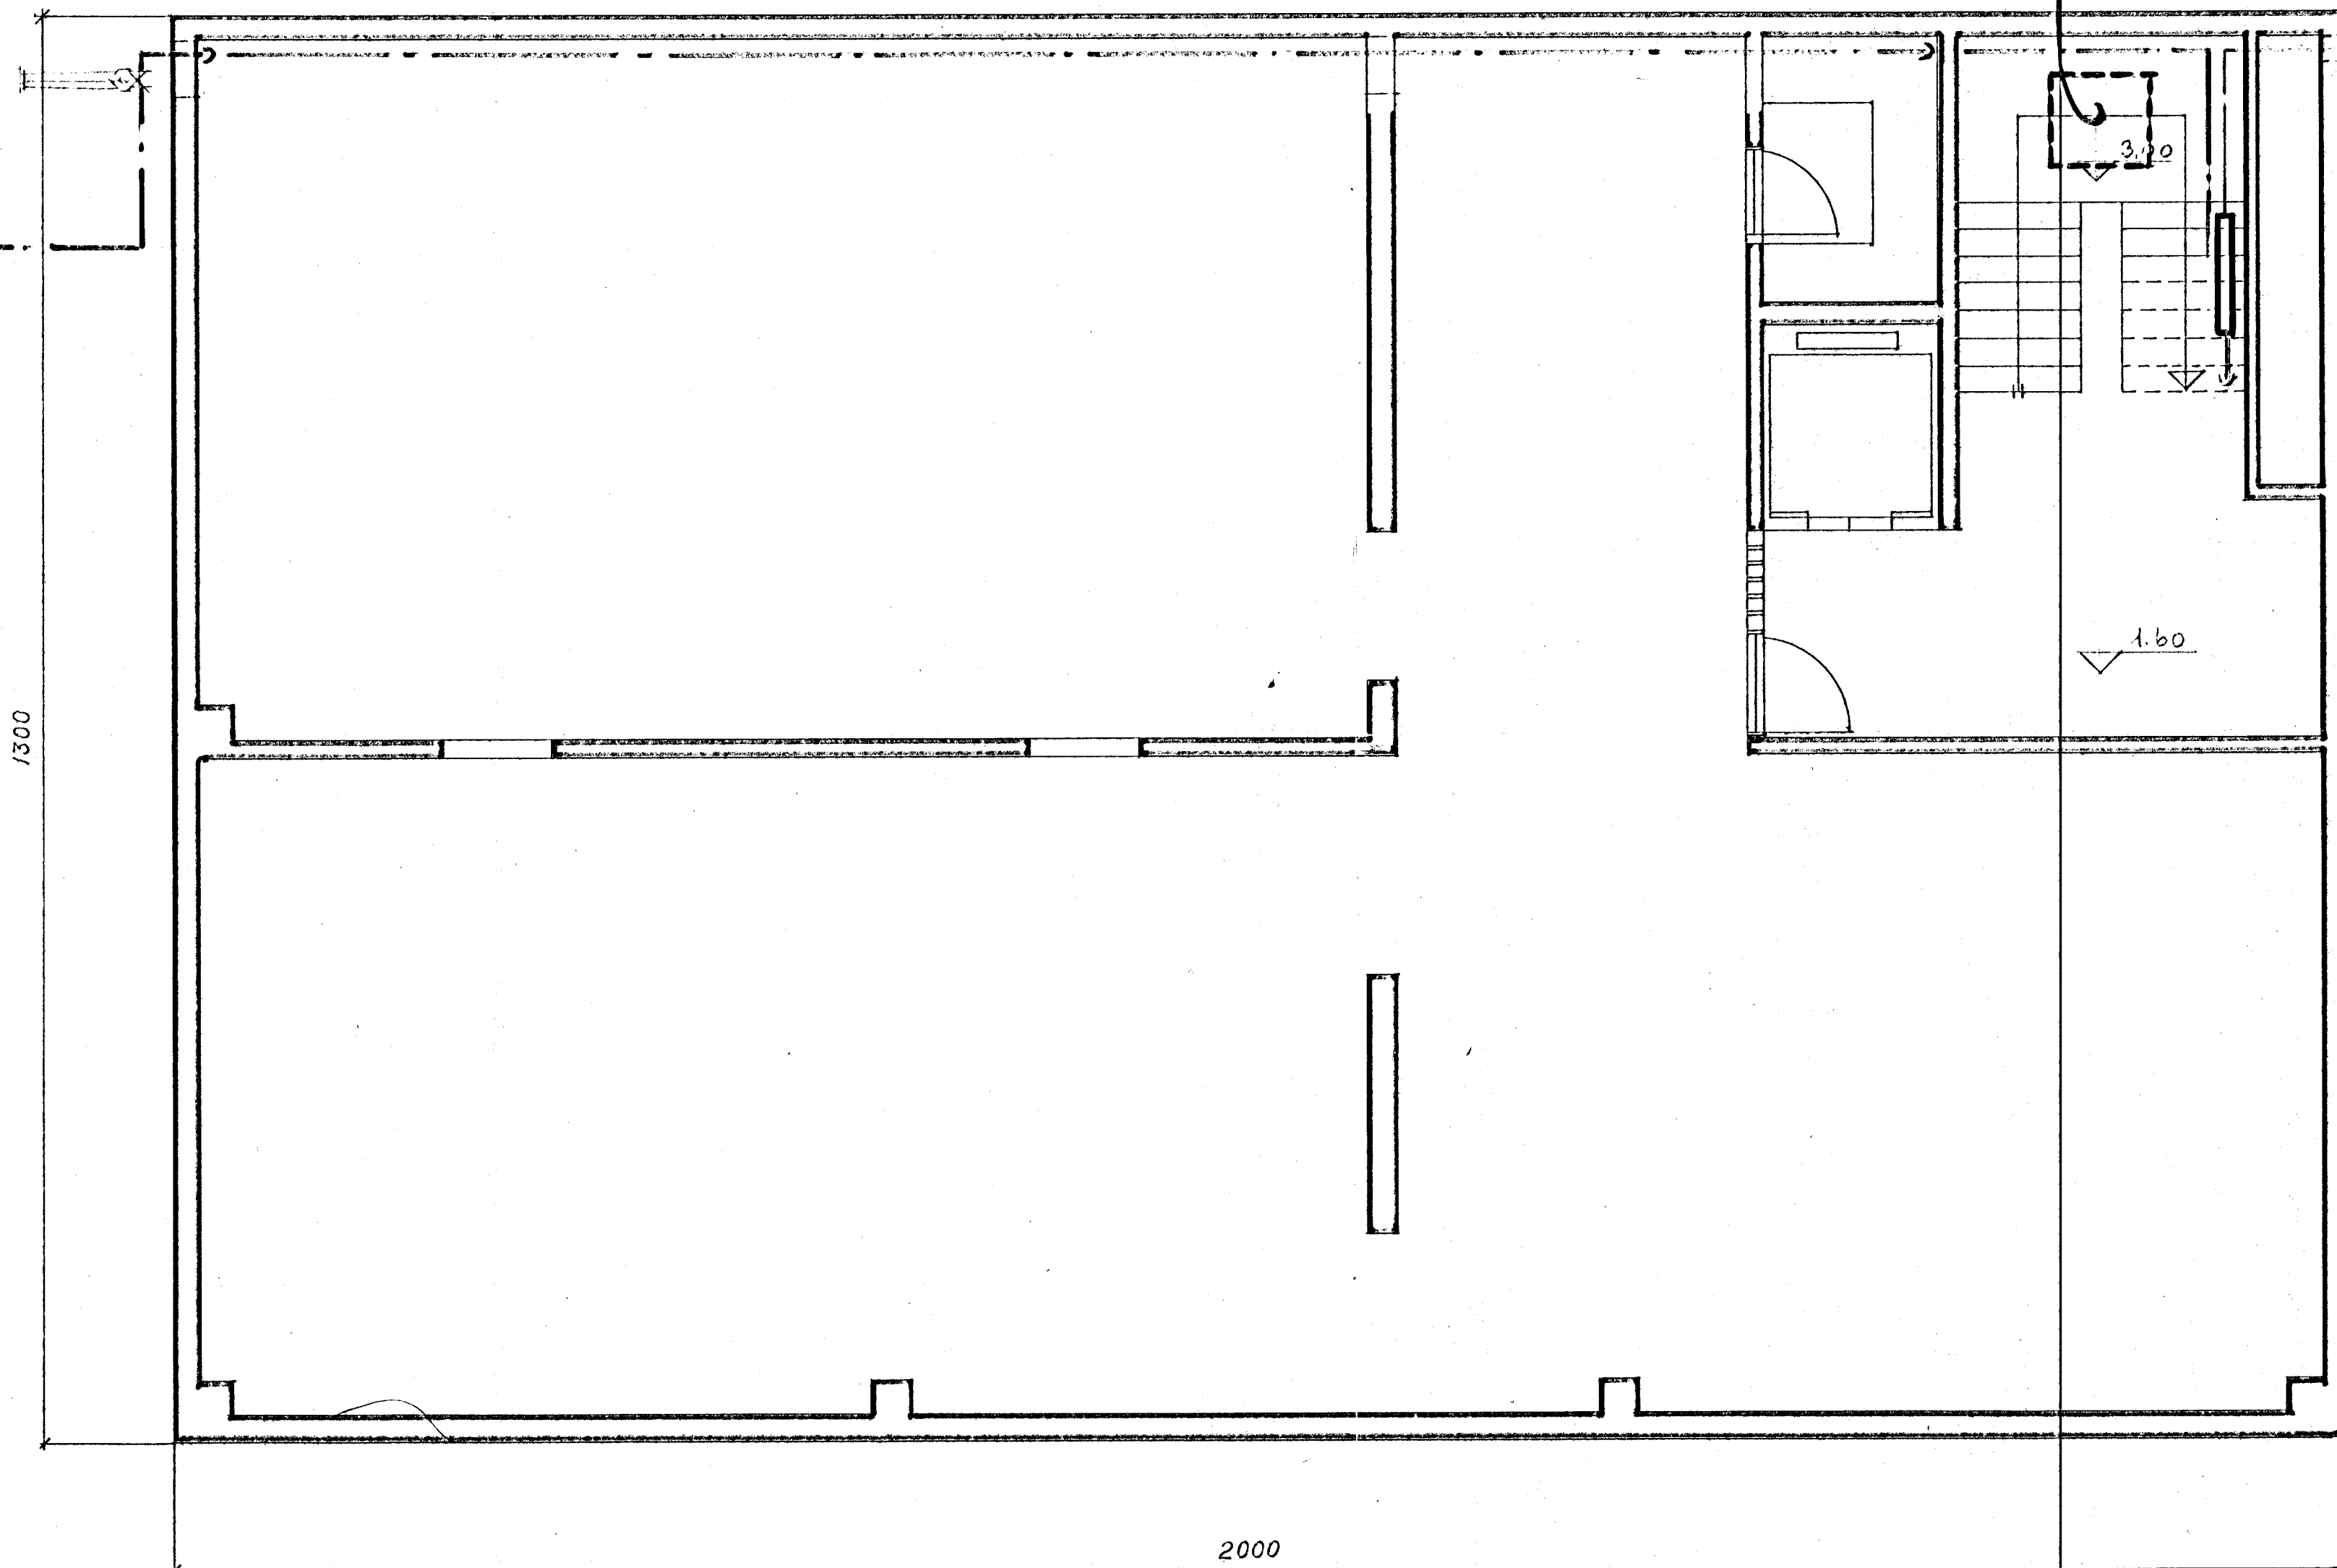

SAMVINNUBANKINN		
STRANDGATA 33, HAFNARFIRÐI		
KJALLARI		
V. 151601	U.	
Mál. 1:50	Dags	
Reikn.	Teikn.	
Teiknistofa S.I.S.		