
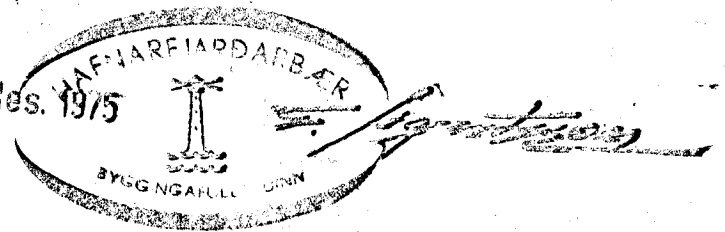


GRUNNMYND, 1. HÆÐ 1:50

RUNTAL - ÖFNAR

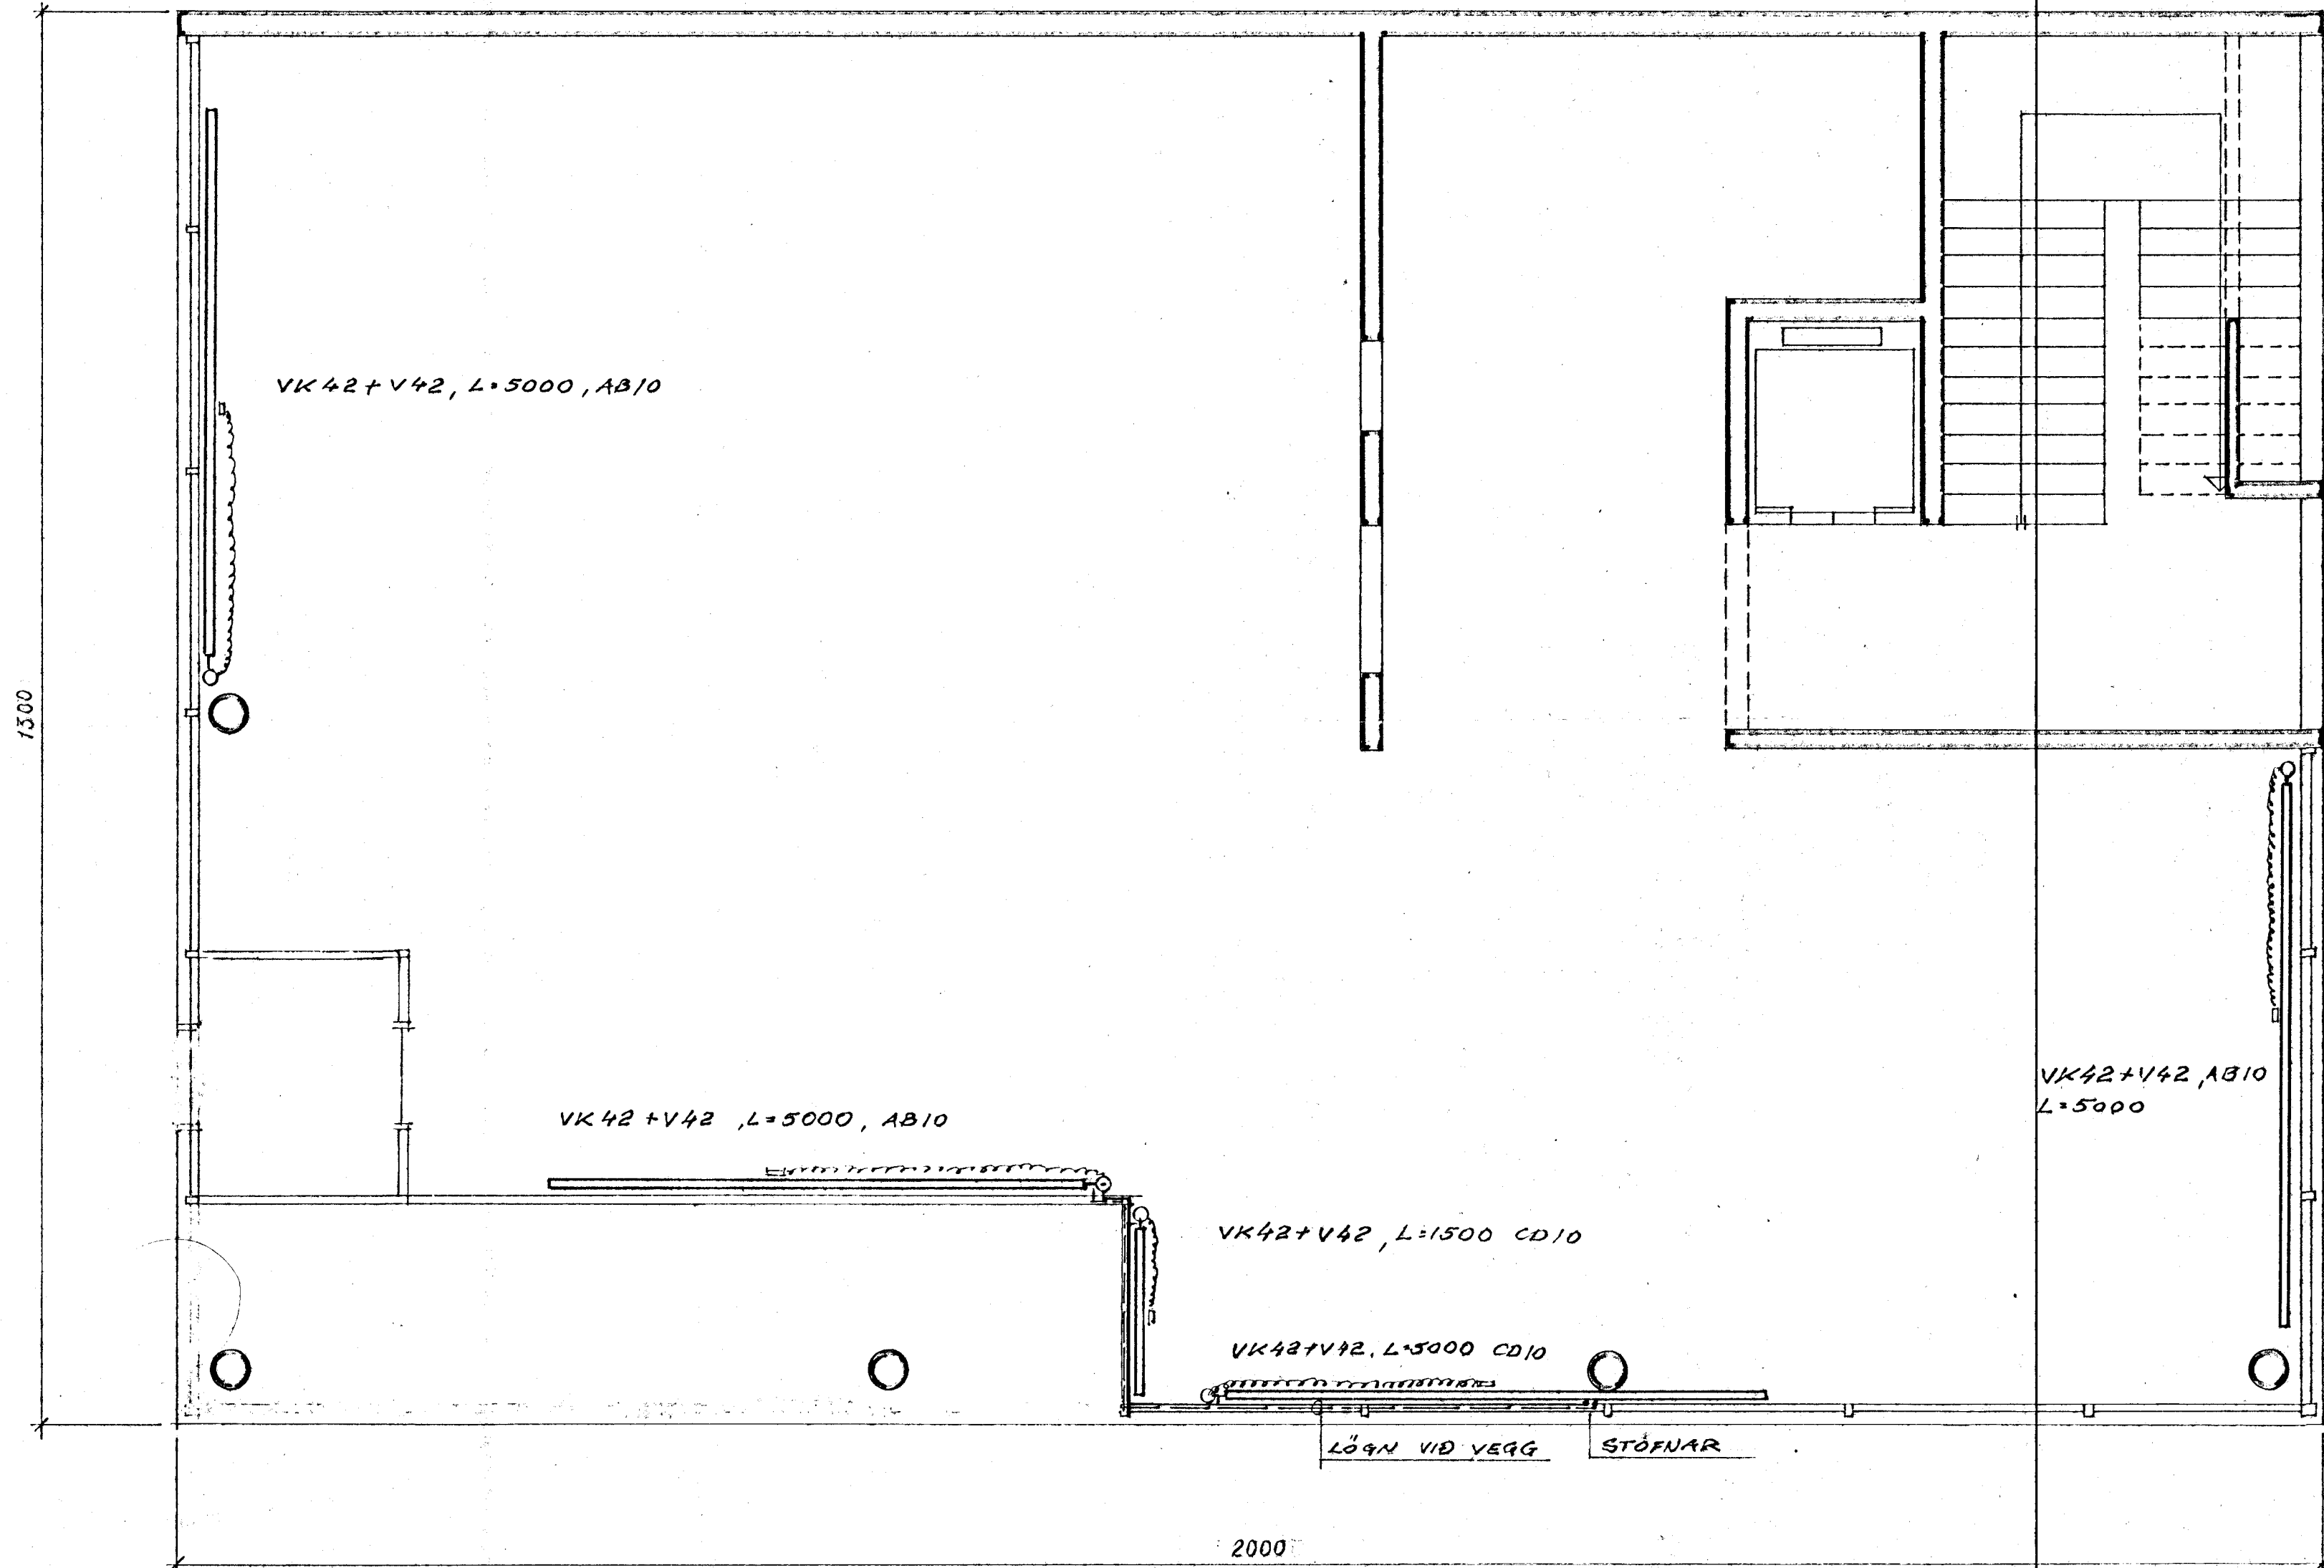

SAMVINNUBANKINN  
STRANDGATA 33, HAFNARFIRÐI  
HITALÖGN, ÖFNAR 1. HÆÐ  
V. 151601 U. V-015  
Mál. 1:50 Dags. 14.11.75  
Reikn. MR Teikn. MR.  
Teiknistofa S.I.S.