


Skýringar og tæki

- B1 - blásari - Fischbach - D770/E650-4
- BK - blásarakassi - 700x700x930
- MR - millistykki 400x700x930
- SK - síu- og hitarakassi - 700x700x930
- S - síur 1stk. 80/25-66 + 1stk. 80/25-36 - Gamfil
- BK - blöndunarkassi - 700x700x930
- LR - returloka 520x600x200 - 4ra bláða - mötbl.
- LU - útiloftsloka 520x600x200 - 4ra bláða - mötbl.
- BR - brunaloka 2 stk. saml. ca. 700x700
- RÚ - returríst 700x700
- UR - útiloftsríst - 520x600 - úr áli.
- HG - hjöðgildra - Lindab - SLU-400-1200
- KU - útsogsblásarakassi 400x300x450
- BU - útsogsblásari ebm - D4E-133
- RI - innblástursríst - C-13-600x150 - 6 stk.
- BR - brunaloka F60-φ400 - Lindab

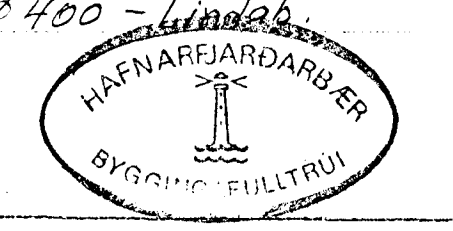

Menningar- og listastofnun í Hafnarfirði

Kvarði 1:20	Lofttræstikerfi fyrir sýningarsal.
Hannað F	
Reyk.-teikn. S	Dags. maí, 1988 Teikn.nr. 8805