


GRUNNMYND 1:20



SNID A 1:20

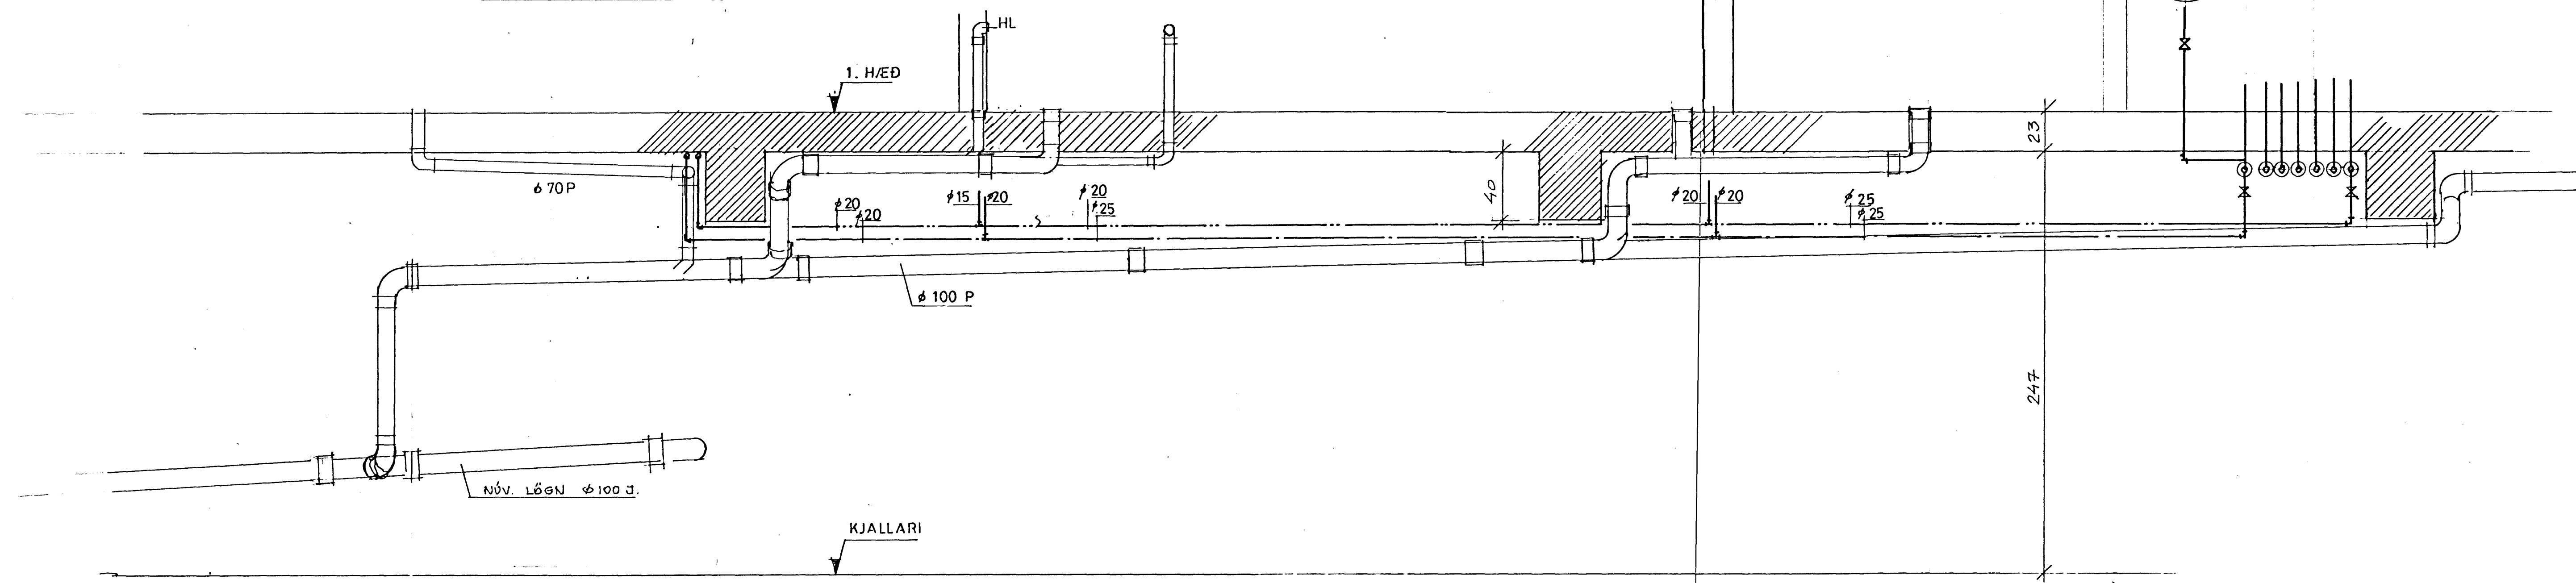

HAFNARBORG STRANDGATA 34

HREINLÆTISLAGNIR
SNYRTINGAR - VEITINGASTOFA

KVARDI 1:20	BL. NR. 3
VERK NR. 8652	

ÞORKELL JÓNSSON TEKNFRÆÐINGUR FTÍ. DAGS. 21-01-1988

Þorkell Jónsson