




GRUNNMYND KJALLARI
1:50

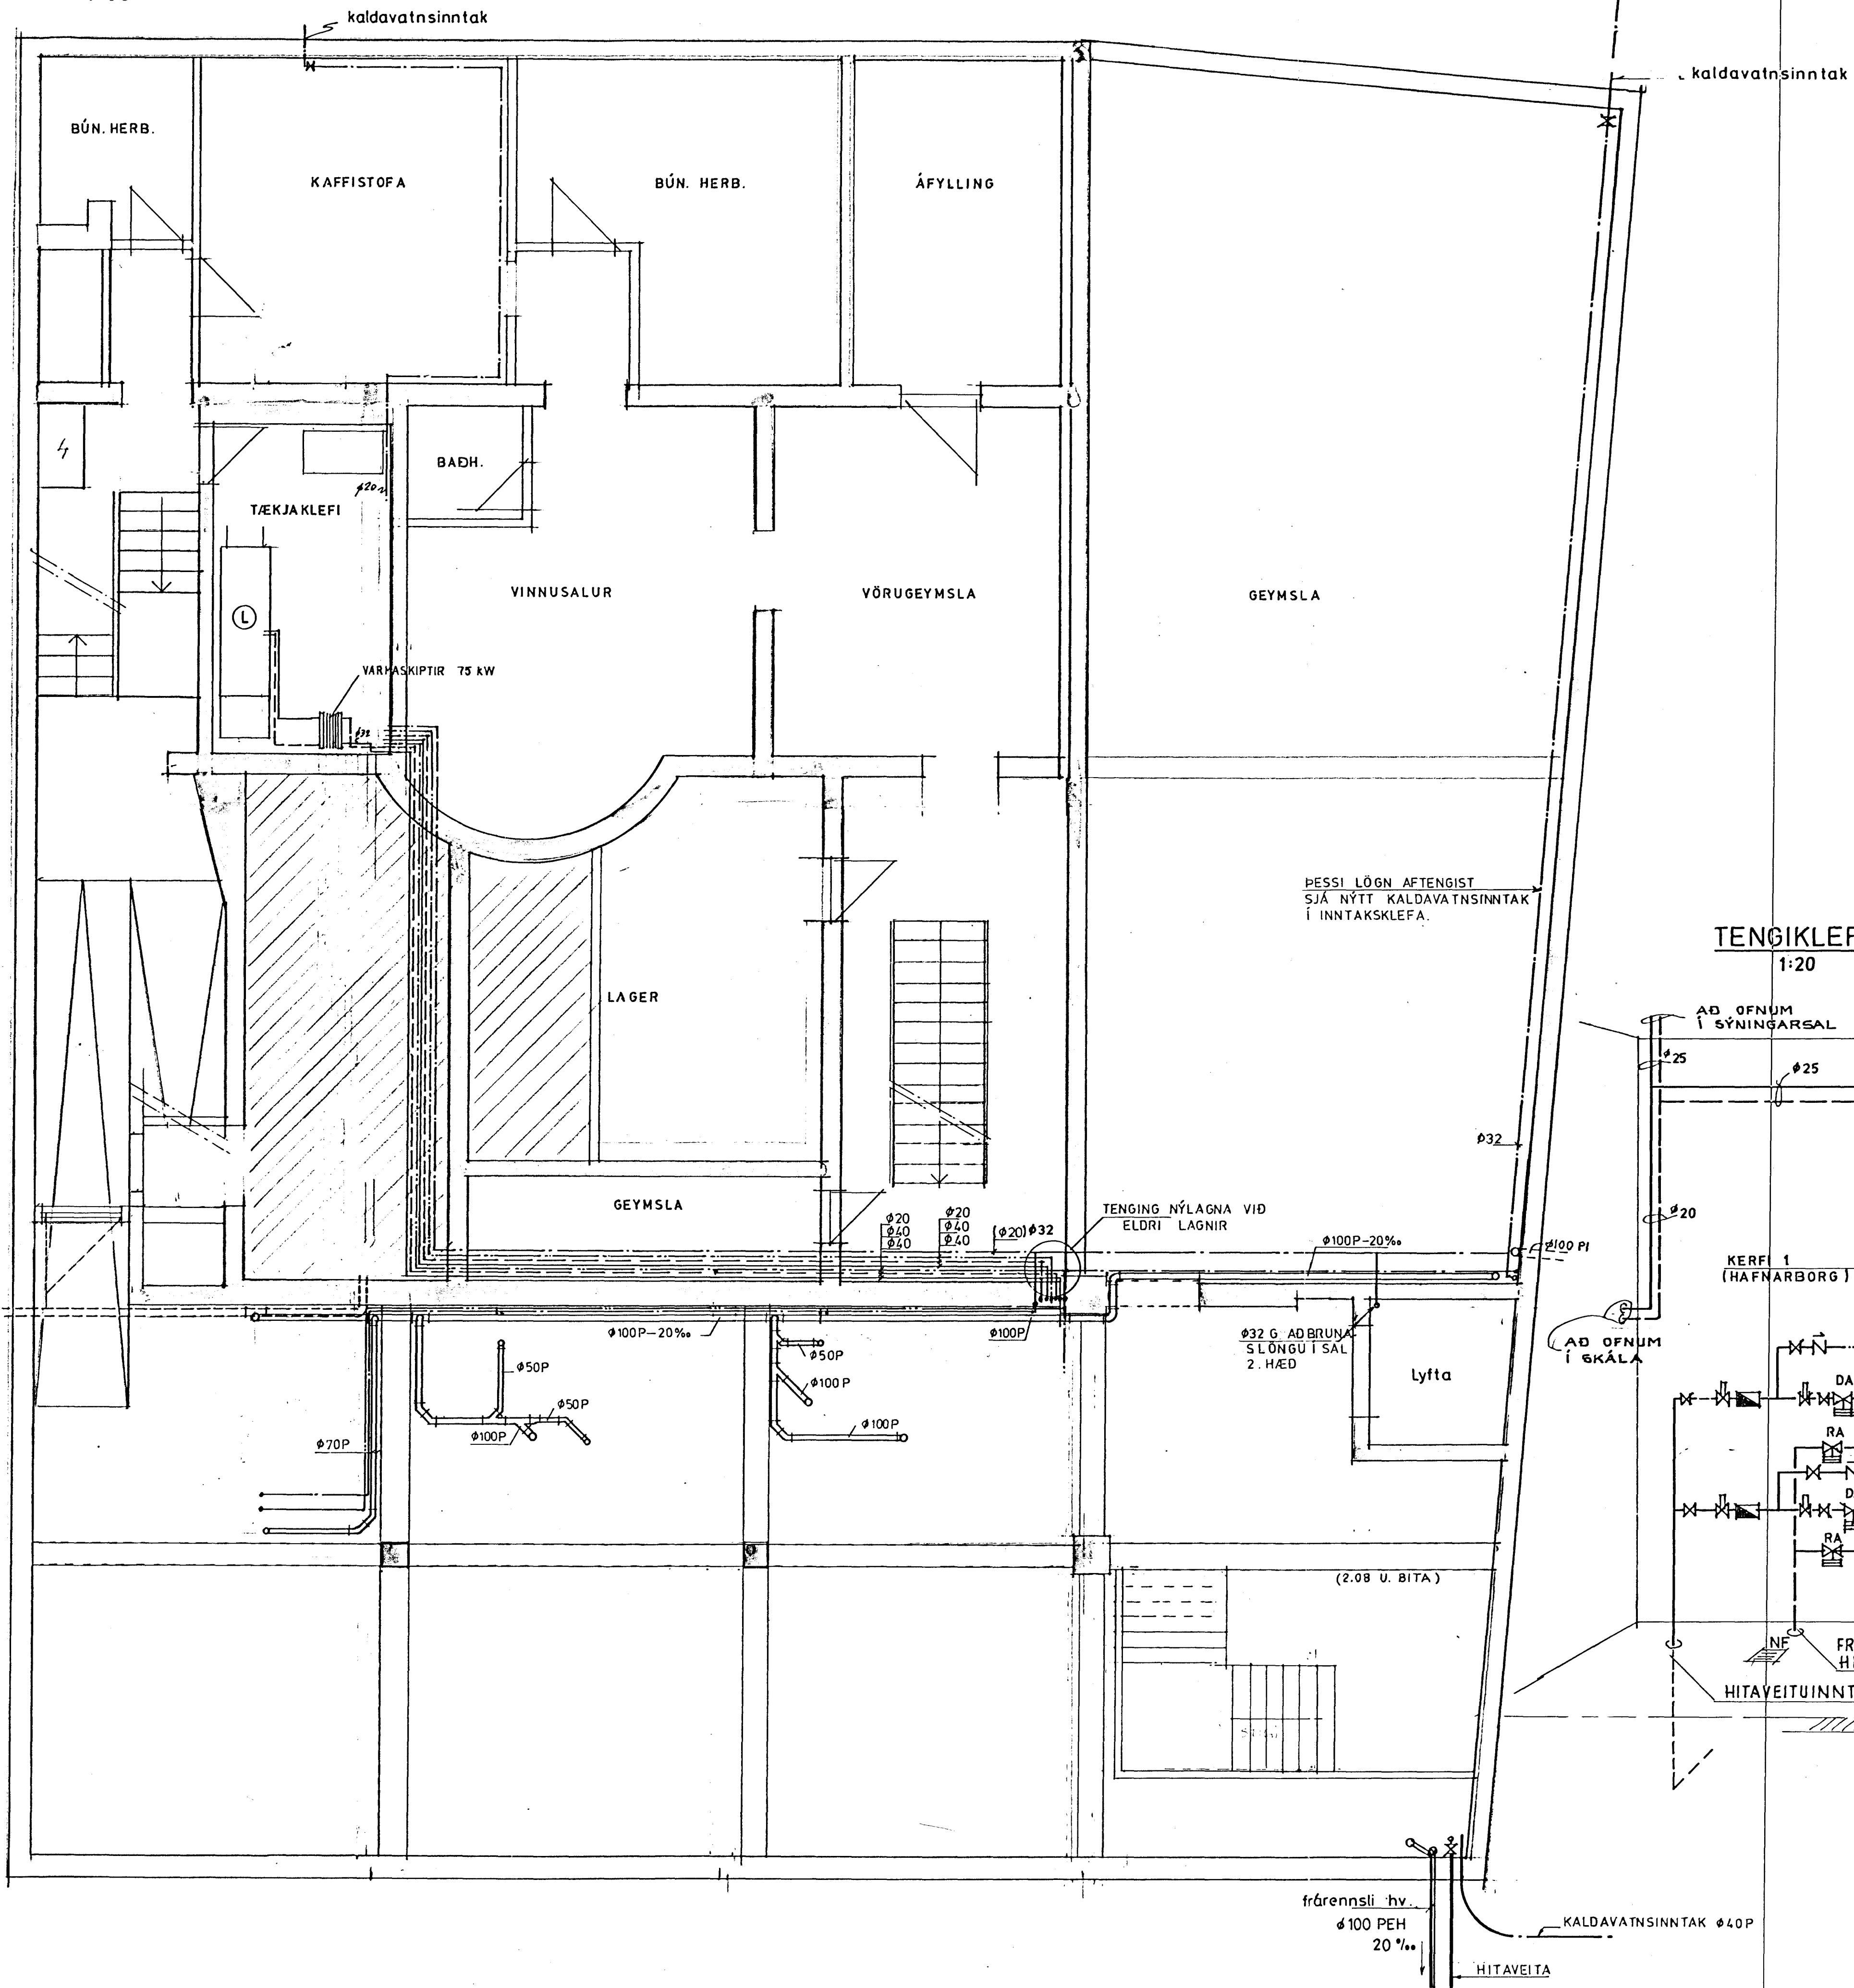

TENGIKLEFI
1:20

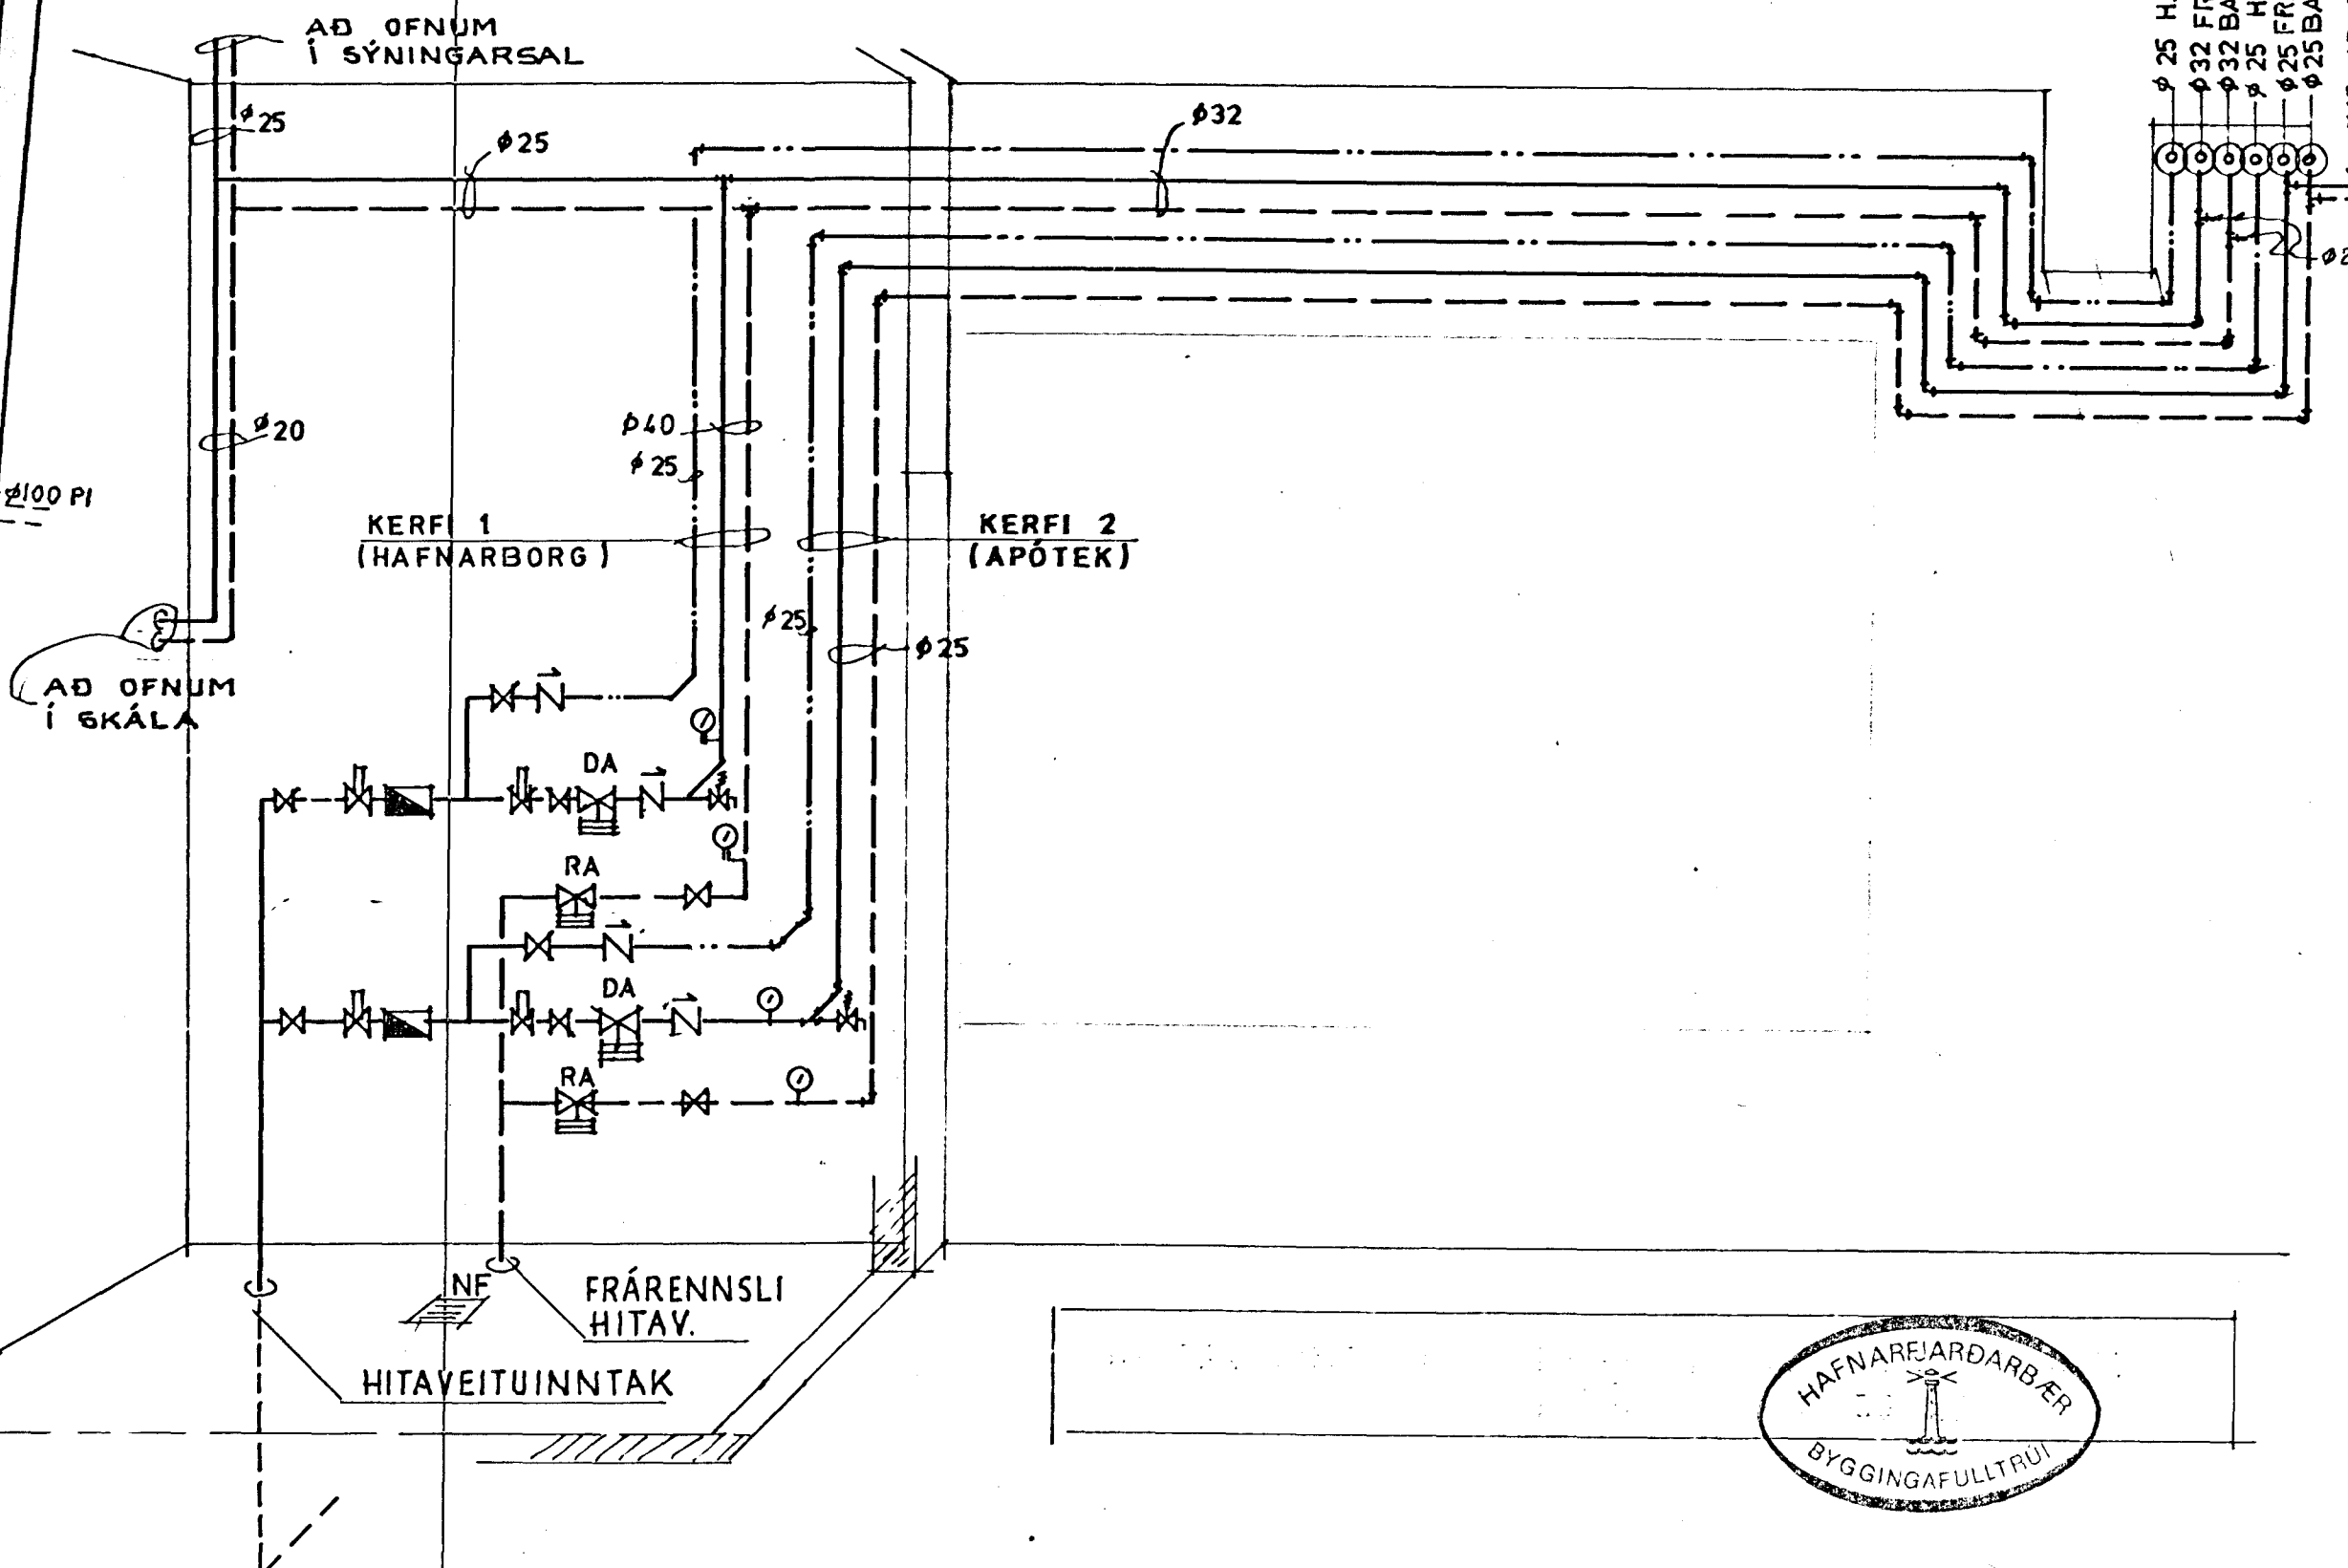

- Ø 25 H.N.V. (HAFNARBORG)
- Ø 32 FRAMRÁS
- Ø 32 BAKRÁS
- Ø 32 FRAMRÁS (APÓTEK)
- Ø 32 BAKRÁS (APÓTEK)
- Ø 32 FRAMRÁS
- Ø 32 BAKRÁS
- Ø 50 AD ÖFNUM
- Ø 70 AD ÖFNUM

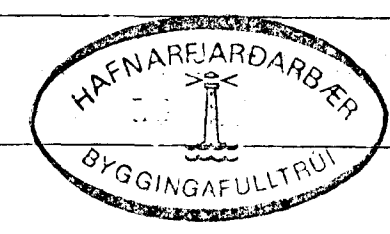

HAFNARBORG STRANDGÖTU 34. HREINLETIS- OG HITALAGNIR KJALLARI			
REYKJAVÍK Þ. 30.09.'86	KVARÐI	1:50	
TEKJ. BYGGJ. SAMB.	VERK	BL. NR.	BR.
	8652	2	A

PORKELL JÓNSSON
BYGGINGATÆKNIFRÆÐINGUR FT.FÍ.
STRÝTUSELI 8, REYKJAVÍK