



GRUNNMYND KJALLARI  
1:50

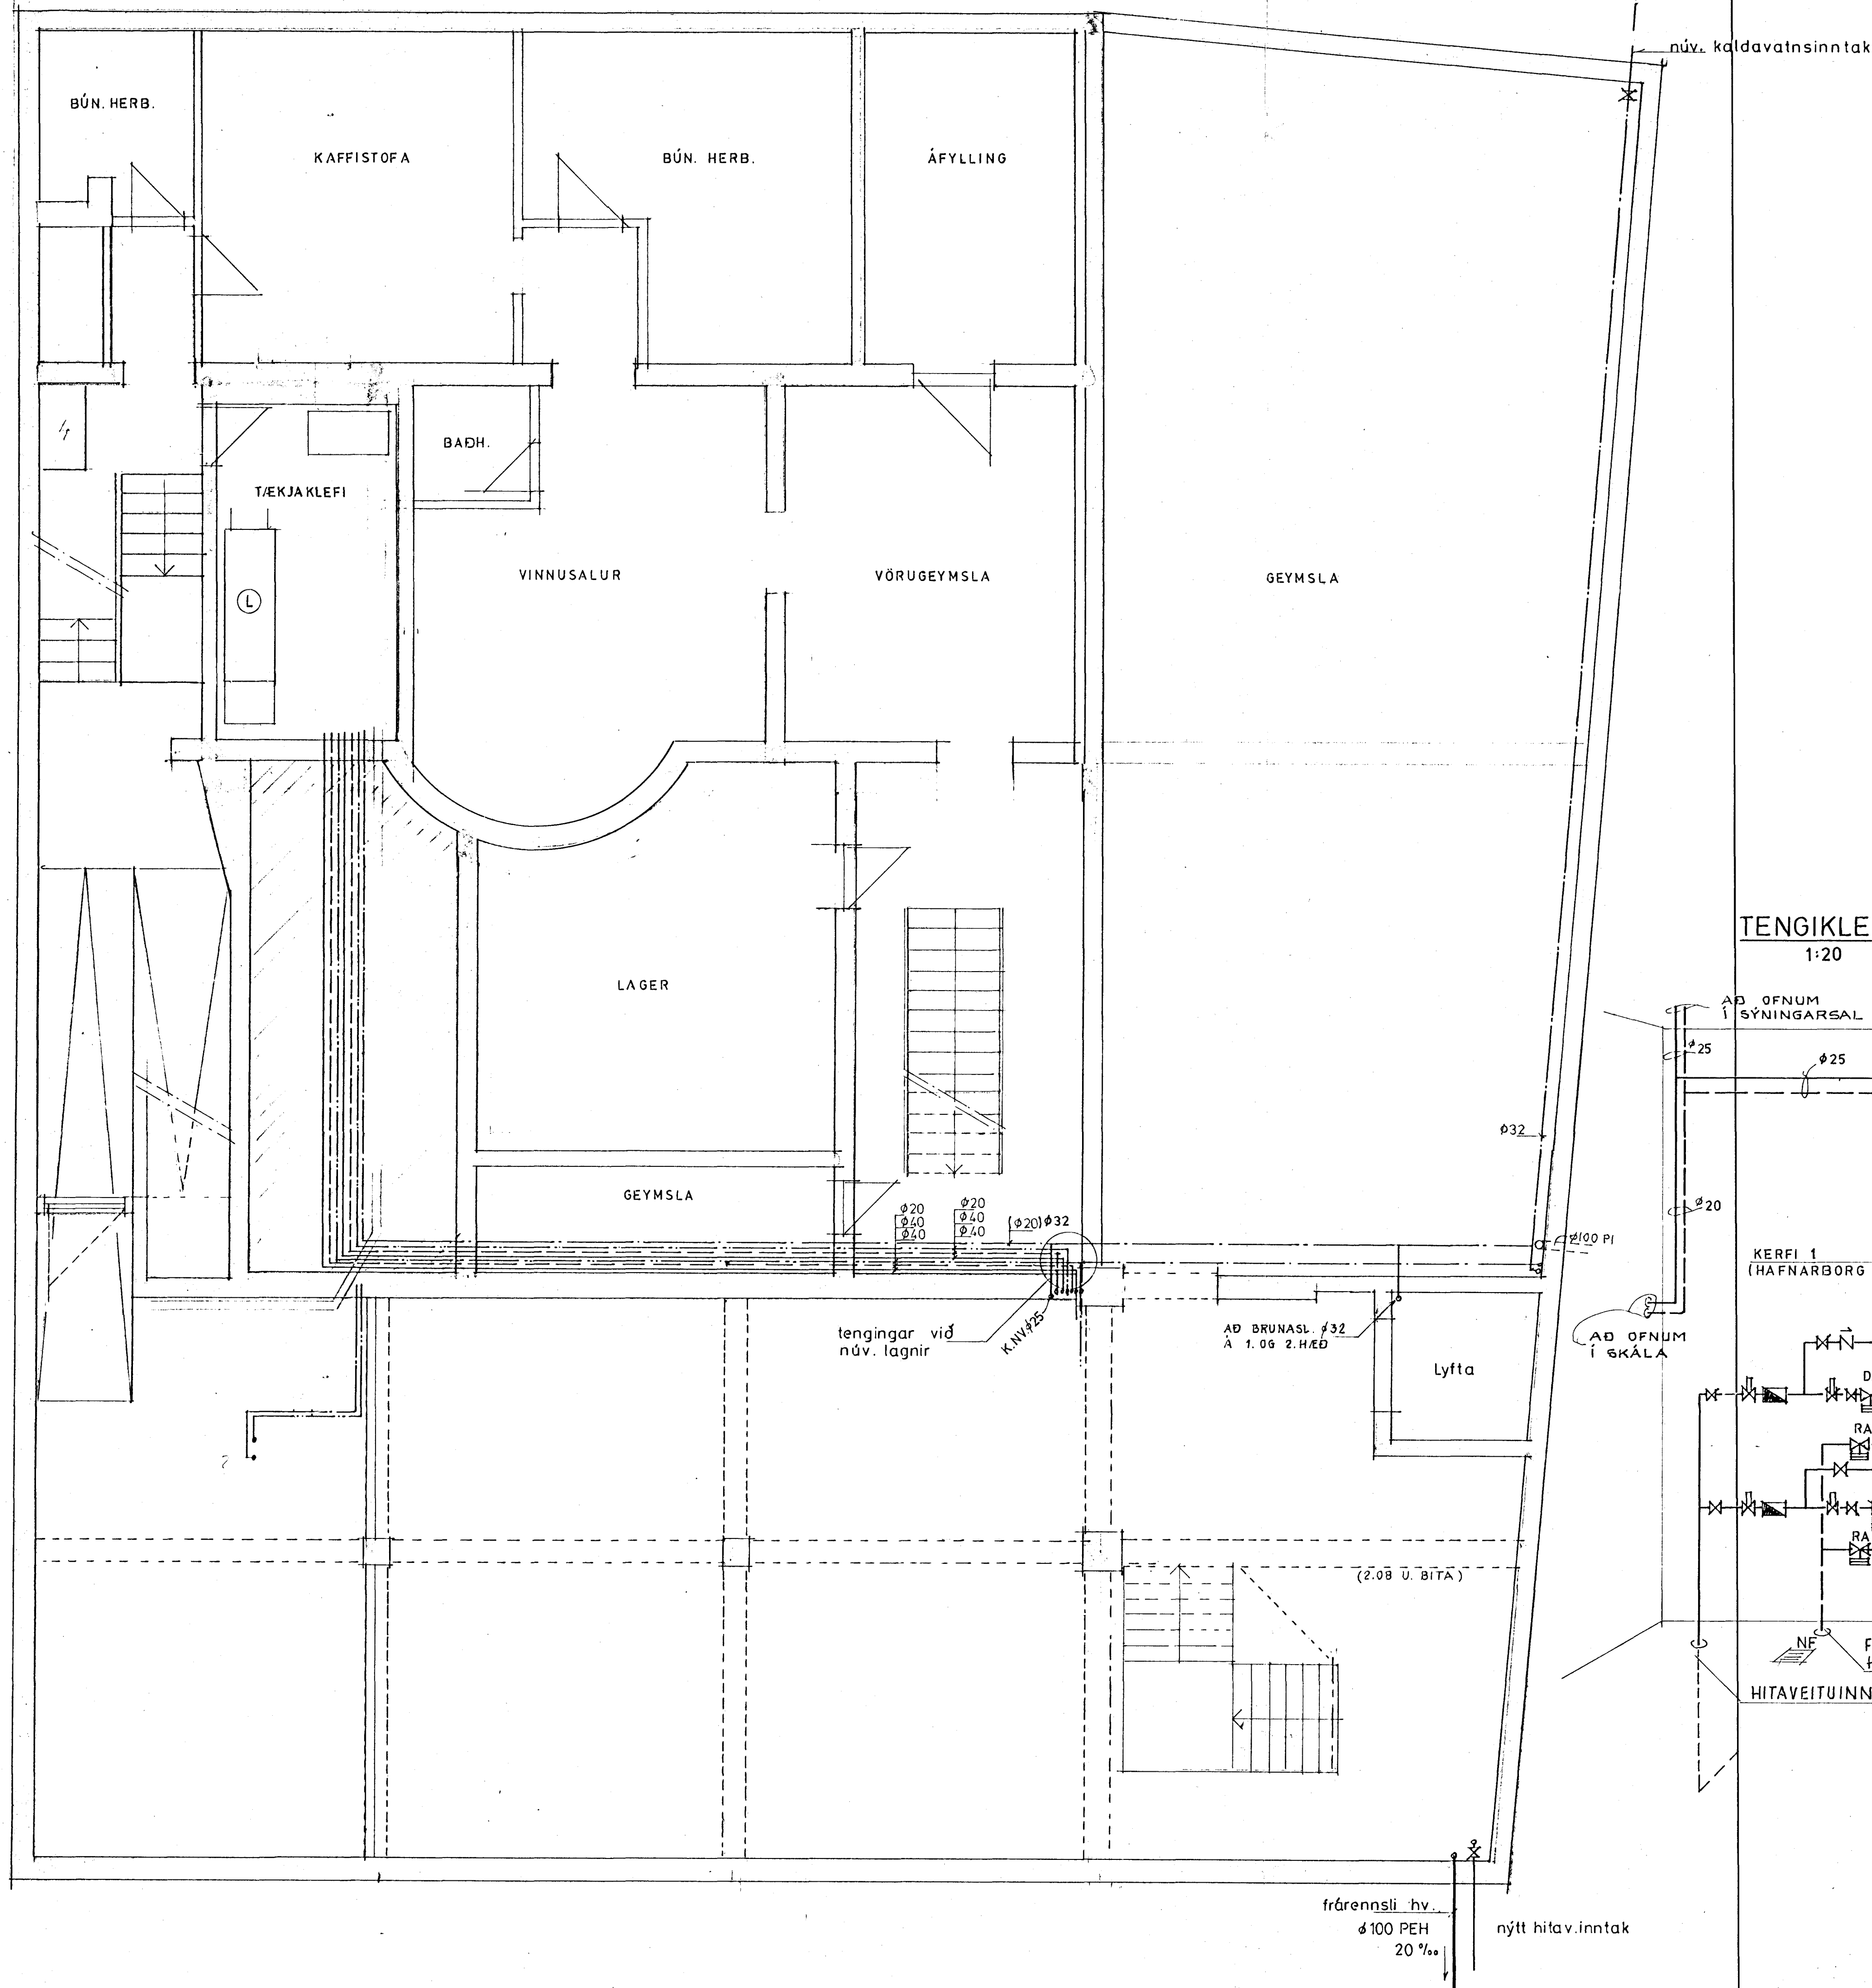

TENGJAKLEFI  
1:20

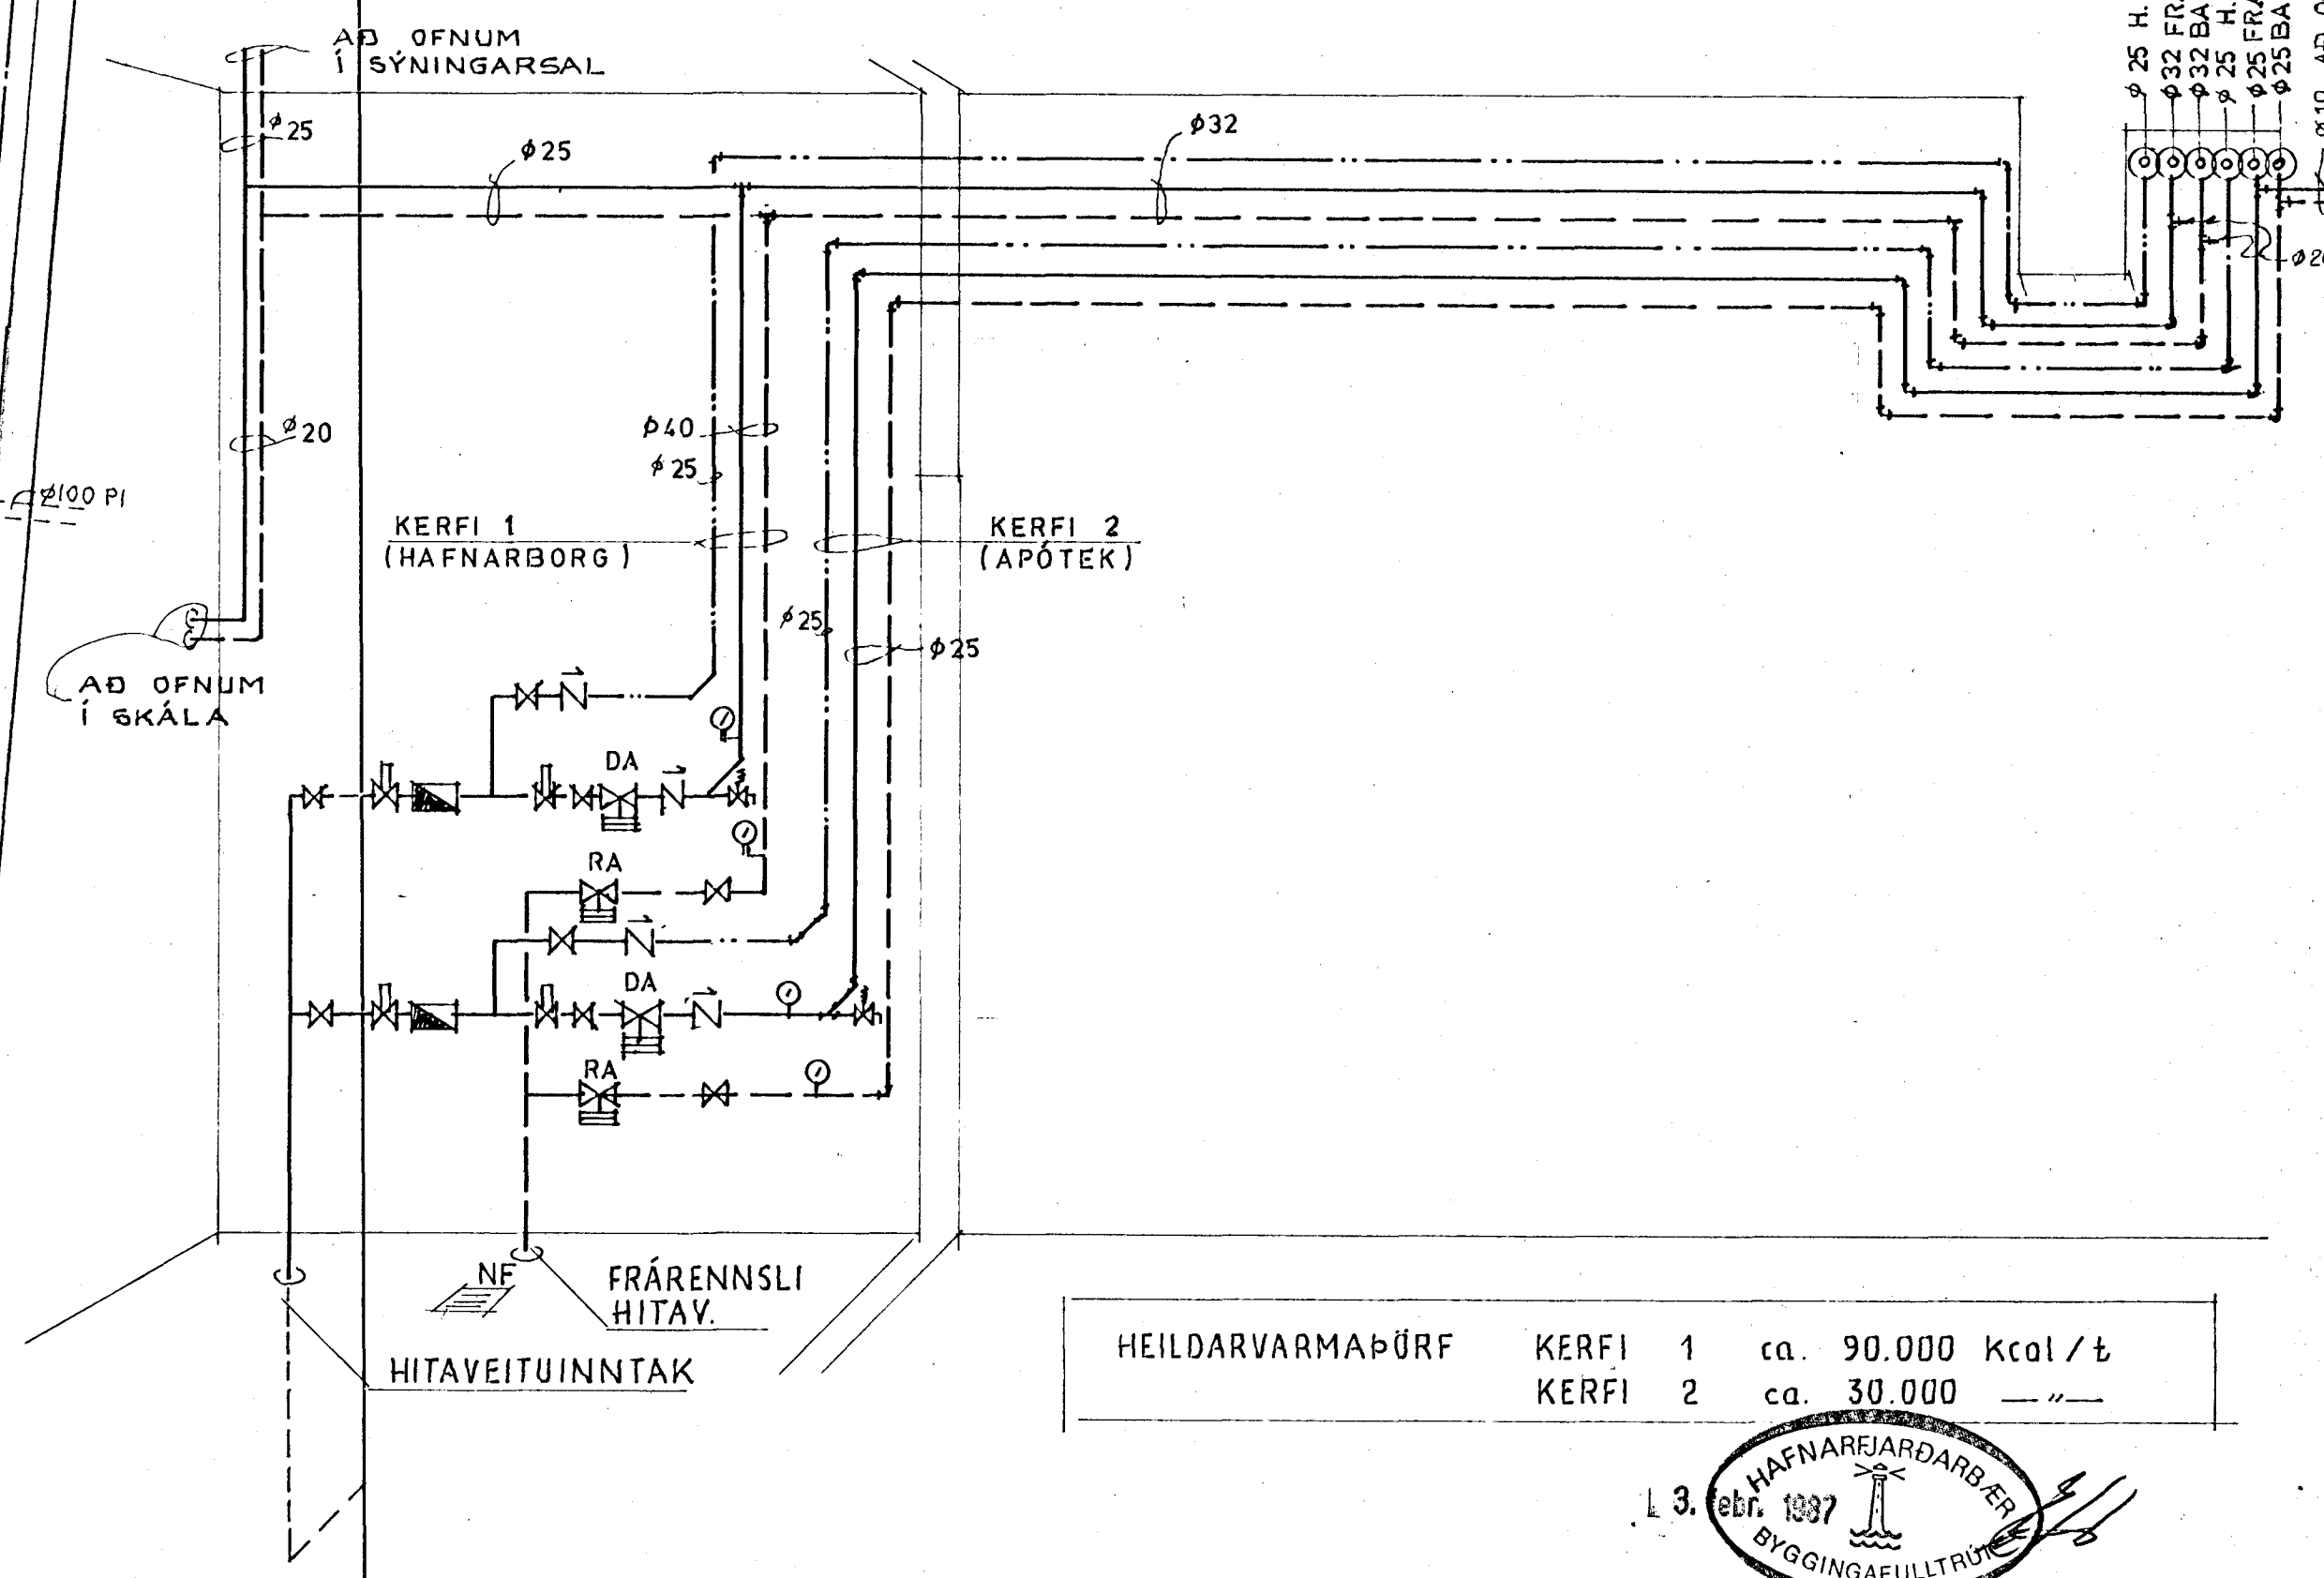

HEILDARVARMABÜRÞ	KERFI 1	ca. 90.000 Kcal/t
	KERFI 2	ca. 30.000 " "



HAFNARBORG STRANDGÖTU 34. HREINLETIS- OG HITALAGNIÐ KJALLARI		REYKJAVÍK Þ. 30.09.'86	KVARDI 1:50
BR	DAG	BREYTING Á	LEGA USKR
PORKELL JÓNSSON BYGGINGAÆKNIFRÆÐINGUR FTÍ. STRÝTUSELI 8, REYKJAVÍK		TEKNA REKNA SAMP.	VERK BL. NR. BR. 8652 2