


RÚMMYND 1:50

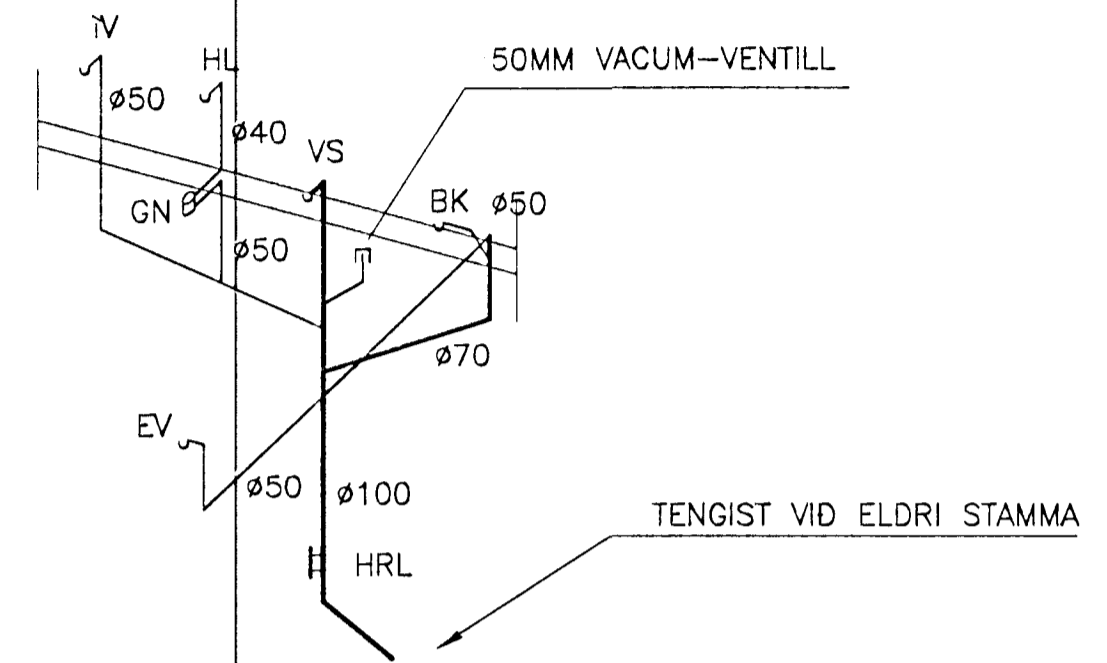

SKOLPSTAMMI F1 1:50

OFNATAFLA

Ofn nr.	Afköst Kkcal/klst	Mesta hæð cm	Mesta lengd cm	Tenging	Athugasemdir
001	1220	60	120	AB	
101	880	50	100	AB	
102	880	50	100	AB	
103	450	120	60	EF	HANDKLEÐAOFN
104	730	50	100	AB	
105	470	50	100	AB	
106	650	60	120	CD	
201	950	50	130	CD	
202	950	50	130	AB	
203	950	50	130	AB	
SAMTALS	8130				

Byggingarfulltölur Hafnarfjarðar
Afgreitt þann
31 MARS 1998
Sigurbjartur Halldórsson

STRANDGATA 49 HAFNARFIRÐI
ÍBÚÐ Á 2.-3. HÆÐ. KVARÐI 1:50 TEIKNINR. L-2
BLAD NR.

HITA- OG HREINLETISLAGNIR
RÚMMYND - OFNASKRÁ

HANNAD: TEIKNAD: YFIRFARID: DAGS.: DES 1995
SAMBÝKKT: *Arthur Thor Tomason* KT.: 130257-2409

VERKFRÆDISTOFA
KÓPAVOGS
Hamraborg 7 200 Kópavogi
Sími: 564 44 22 Fax: 564 44 33

A	10.97	RISHÆÐ -- OFNAR 201-203.	ÁÖG
BREYT.	DAGS.	TEXTI	AF