


RÚMMYND 1:50

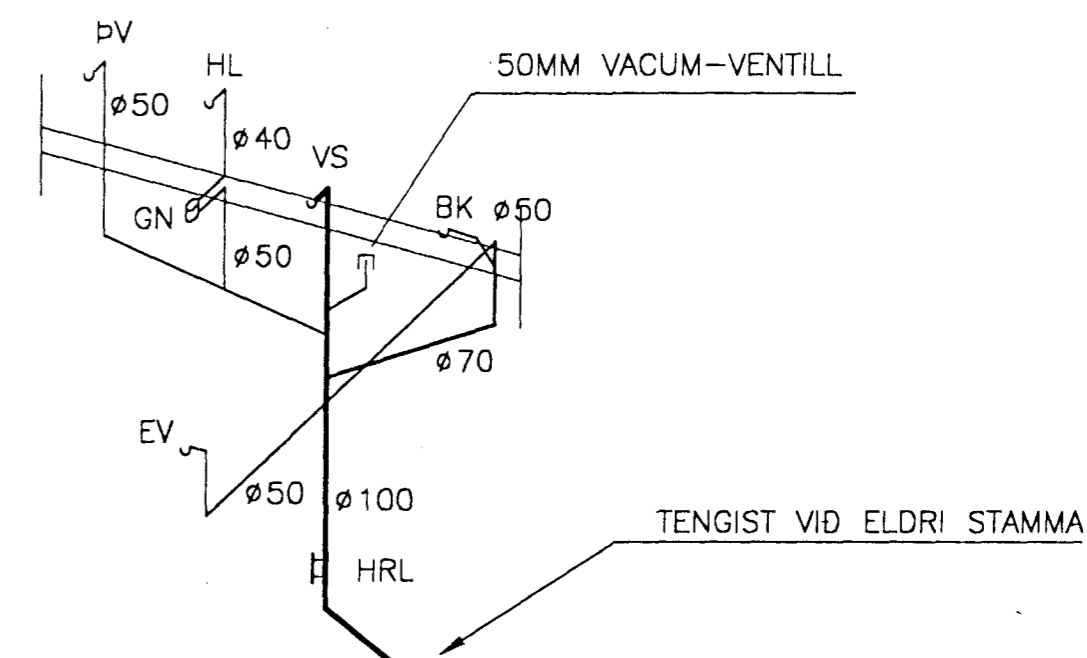

SKOLPSTAMMI F1 1:50

OFNATAFLA

Ofn nr.	Afköst Kkcal/klst	Mesta hæð cm	Mesta lengd cm	Tenging	Athugasemdir
001	1220	60	120	AB	
101	880	50	100	AB	
102	880	50	100	AB	
103	450	120	60	EF	HANDKLÆDAOFN
104	730	50	100	AB	
105	470	50	100	AB	
106	650	60	120	CD	
SAMTALS	5280				

Byggingeðlun Hálfarjarðar
Afgreitt þann
03 JAN. 1996
Sigurbjartur Halldórsson

VERKHEITI	STRANDGATA 49 ÍBUD Á ANNARRI HÆÐ	HAFNARFIRÐI	KVARDI	1:50	TEIKNINR.	L-2
	HITA- OG HREINLÆTISLAGNIR RÚMMYND - OFNASKRÁ		BLAD NR.			
HANNAD:	KMP	TEIKNAD:	KMP	YFIRFARID:	DAGS.: DES 1995	
SAMÞYKKT:	Kjartan Már Þórunnsson		KT.:	130257-2409		

VERKFRÆÐISTOFA
KÓPAVOGS
Hamraborg 7 200 Kópavogi
Sími: 564 44 22 Fax: 564 44 33