
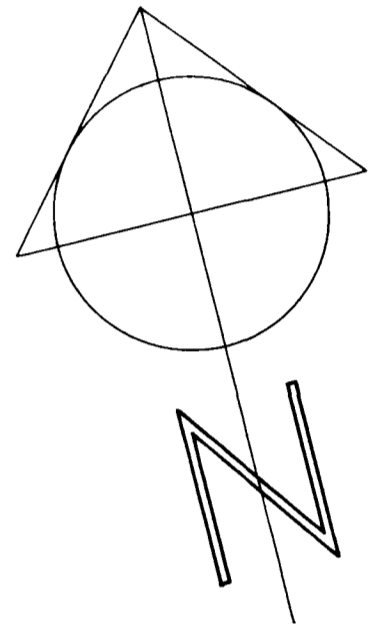


LÆKJARGATA

STRANDGATA

SUÐURGATA

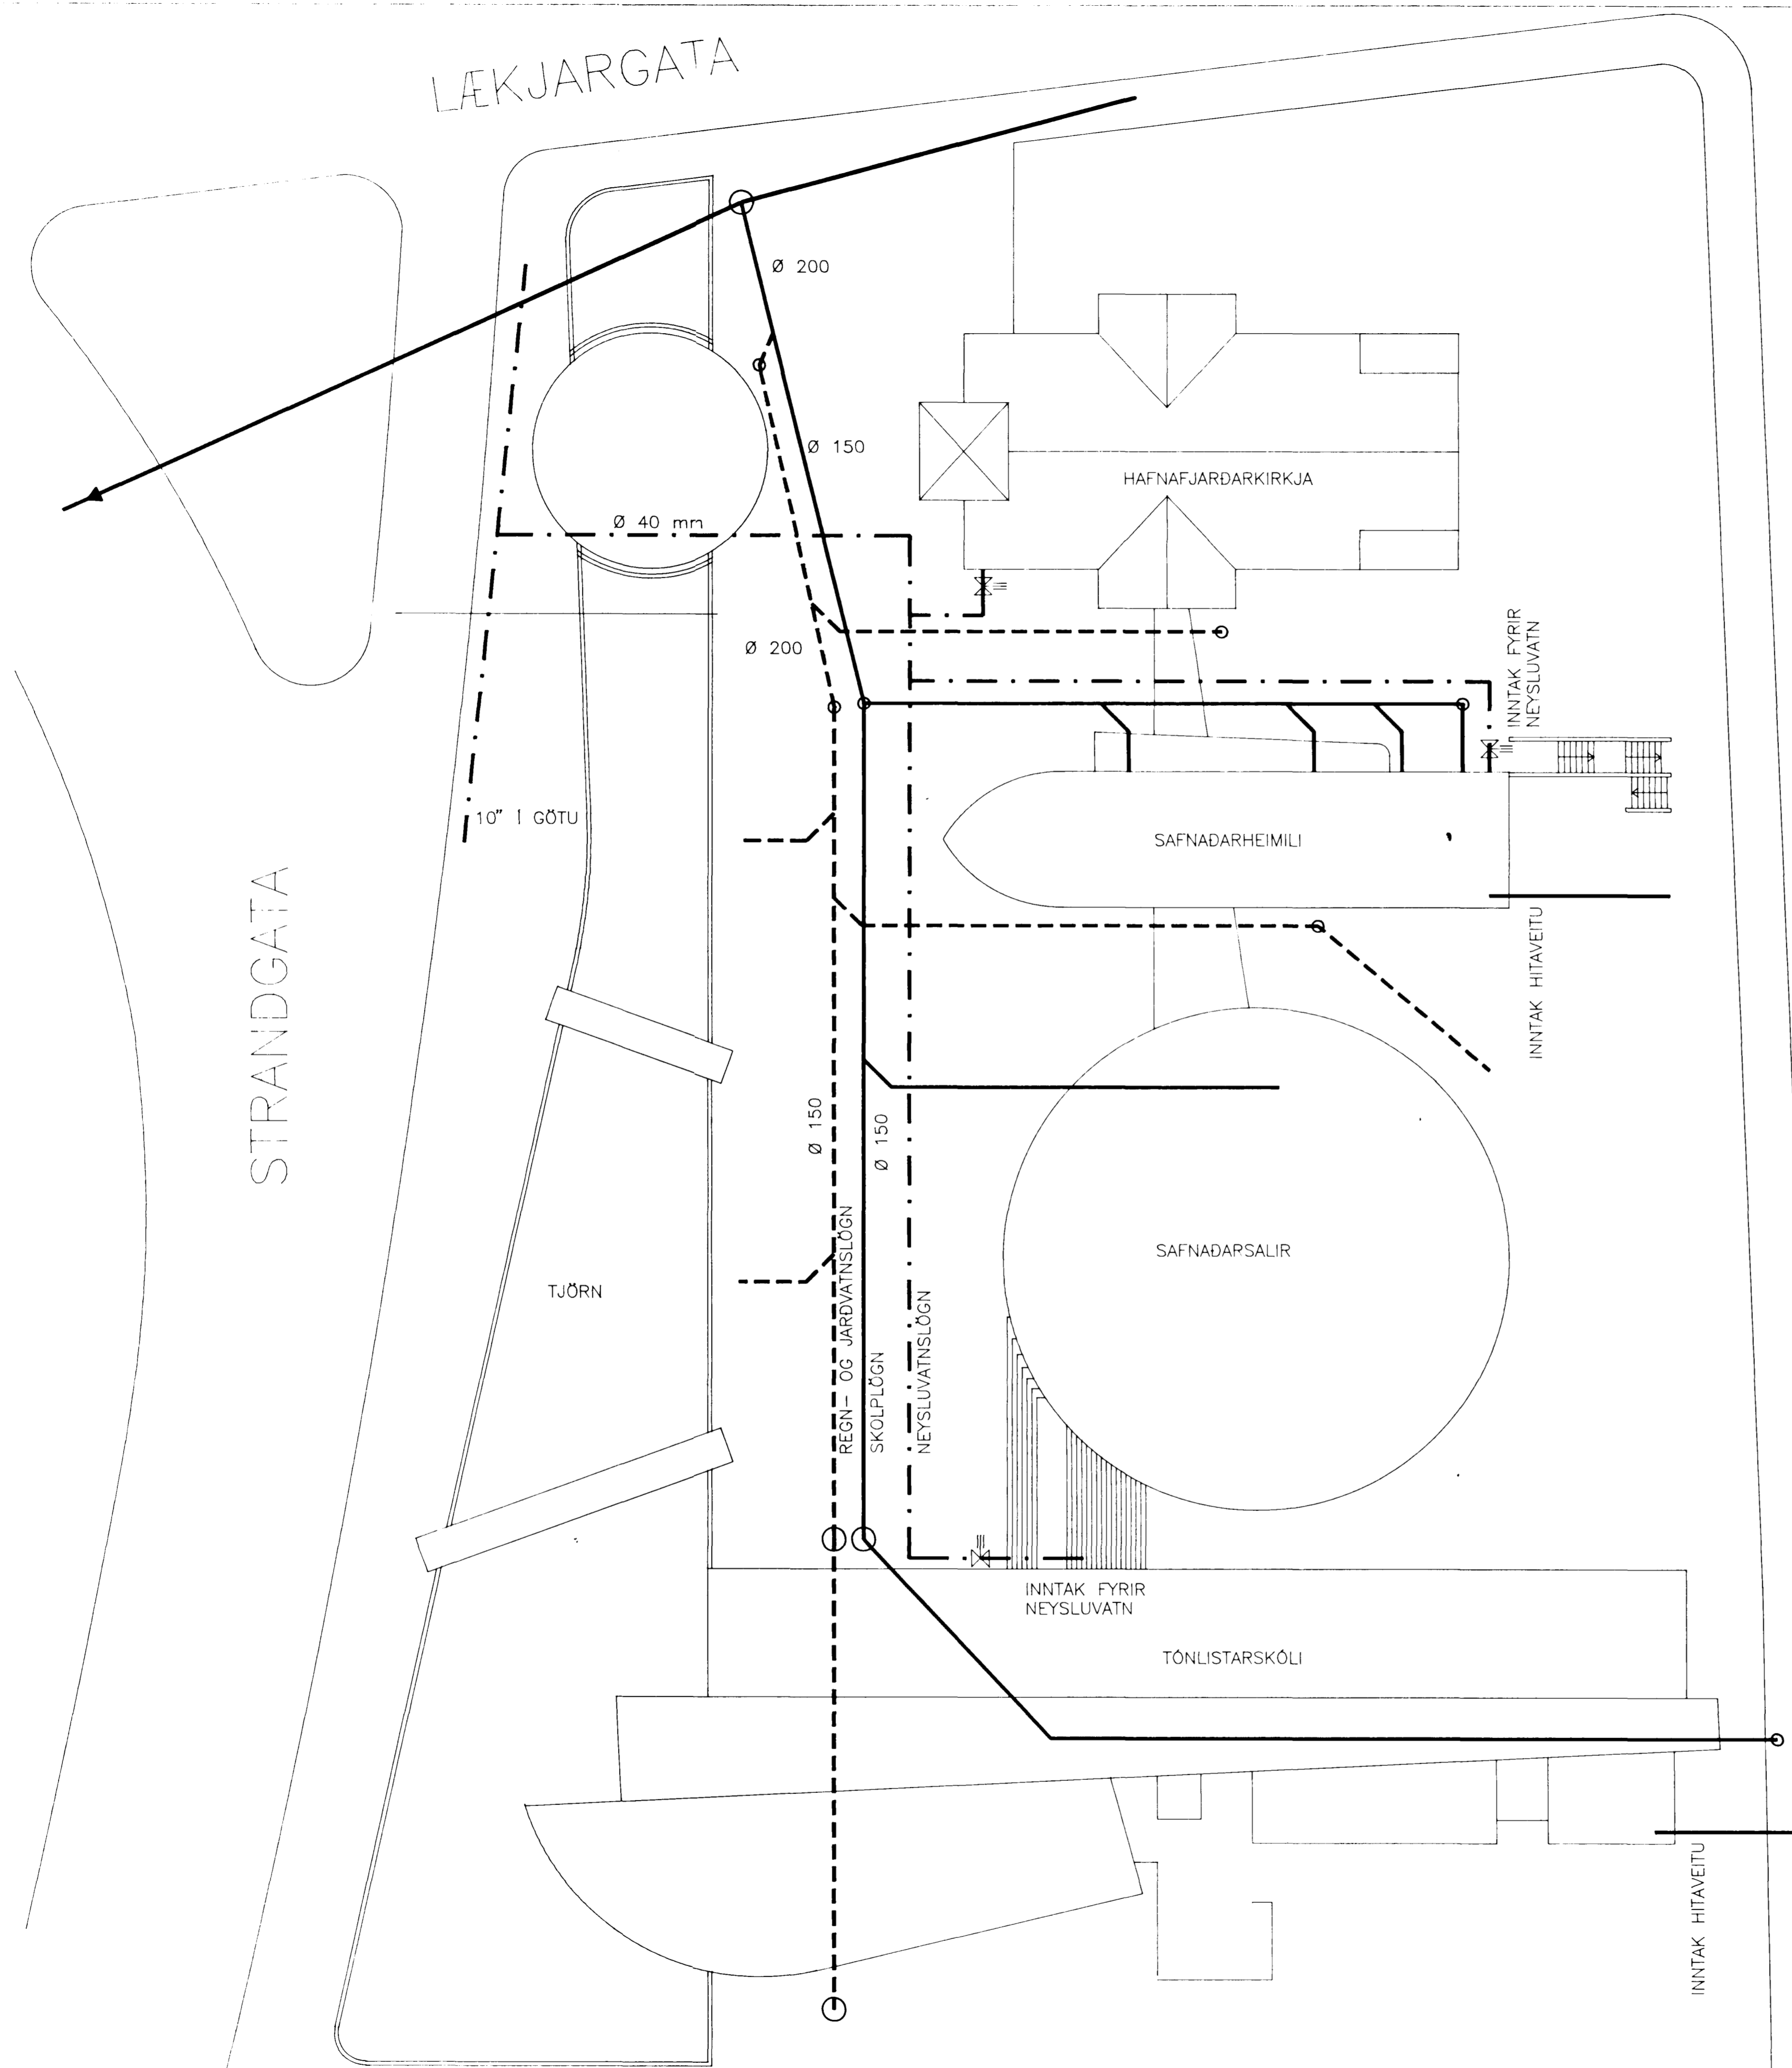

SAFNADARHEIMILI OG TONLISTARSKOLI VID HAFNAFJARDARKIRKJU		VERK NR: 122
AFSTODUMYND AETLUD STADSETNING HELSTU FRARENNISLAGNA OG INNTOK. FRUMHÖNNUN		KVARDI: 1:200
LAGNATEKNI HF. LAUGAVEGI 168 105 REYKJAVIK Sími: 91-621750		TEIKN: HBG
NR: DAGS: BREYTING: AF: SAMP:		DAGS: DES. '91
		BLAD NR: