



1 Snið  
M. 1:20

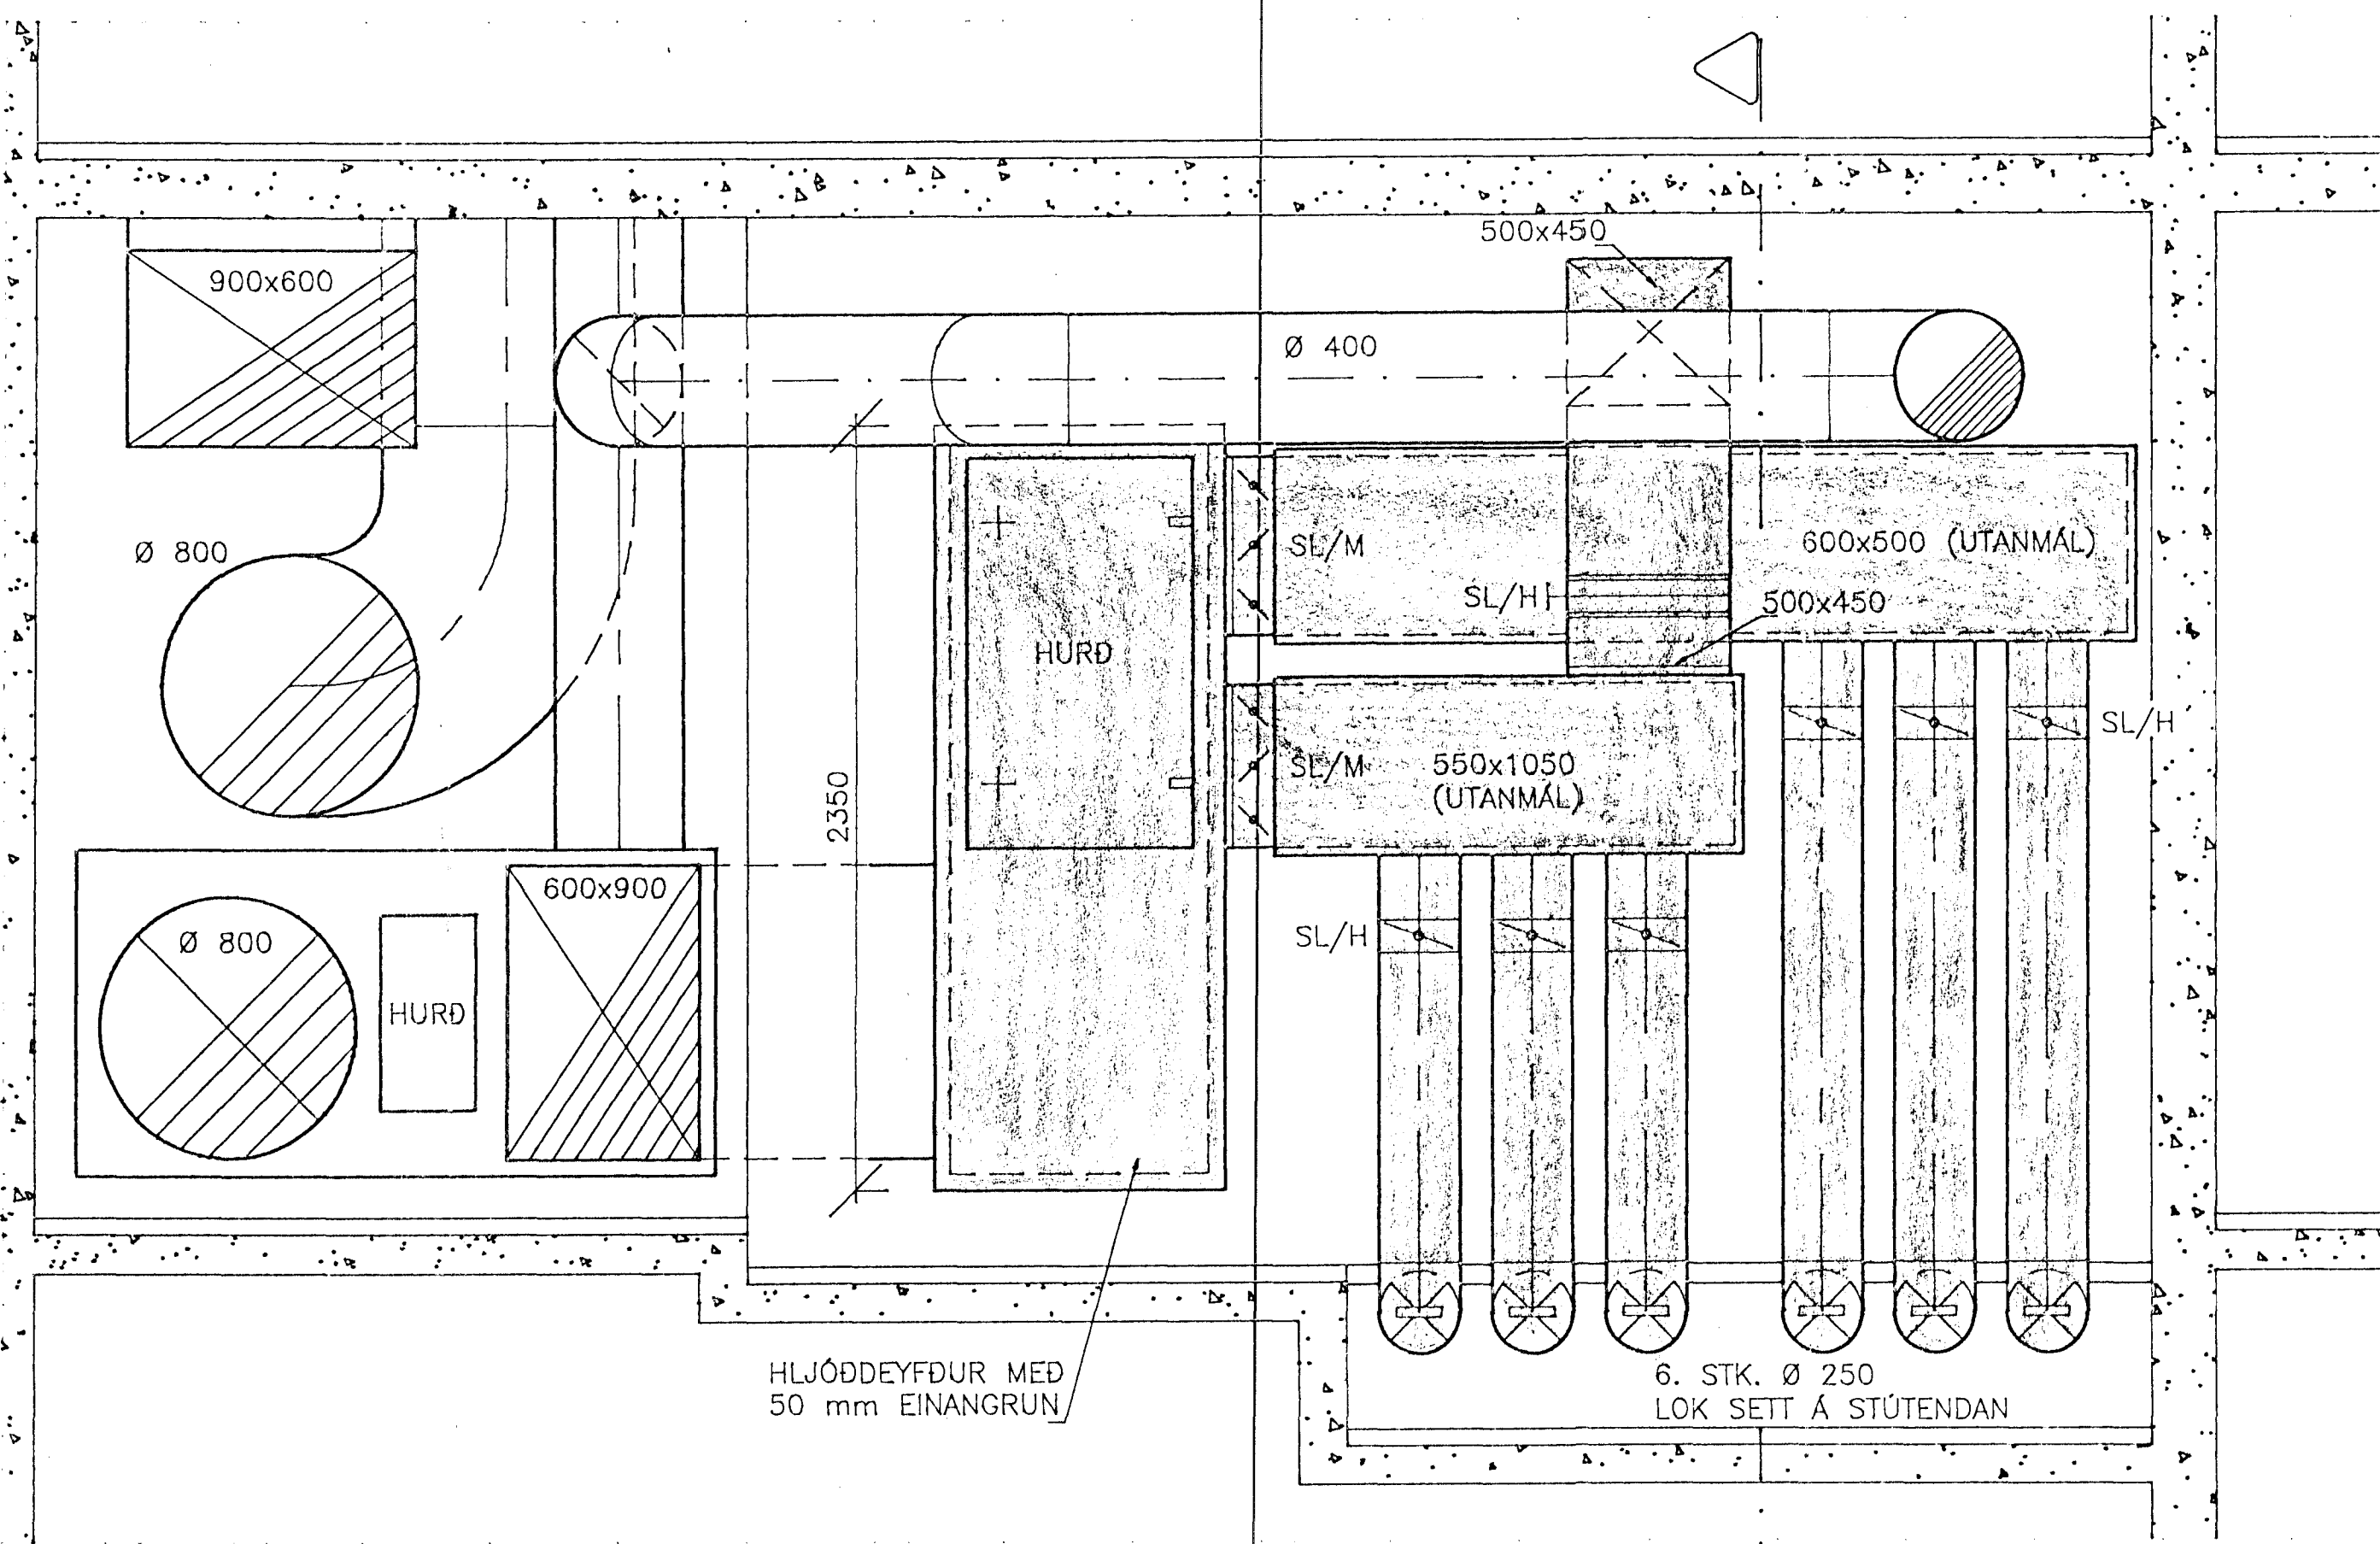

2 Snið  
M. 1:20

1  
23/23

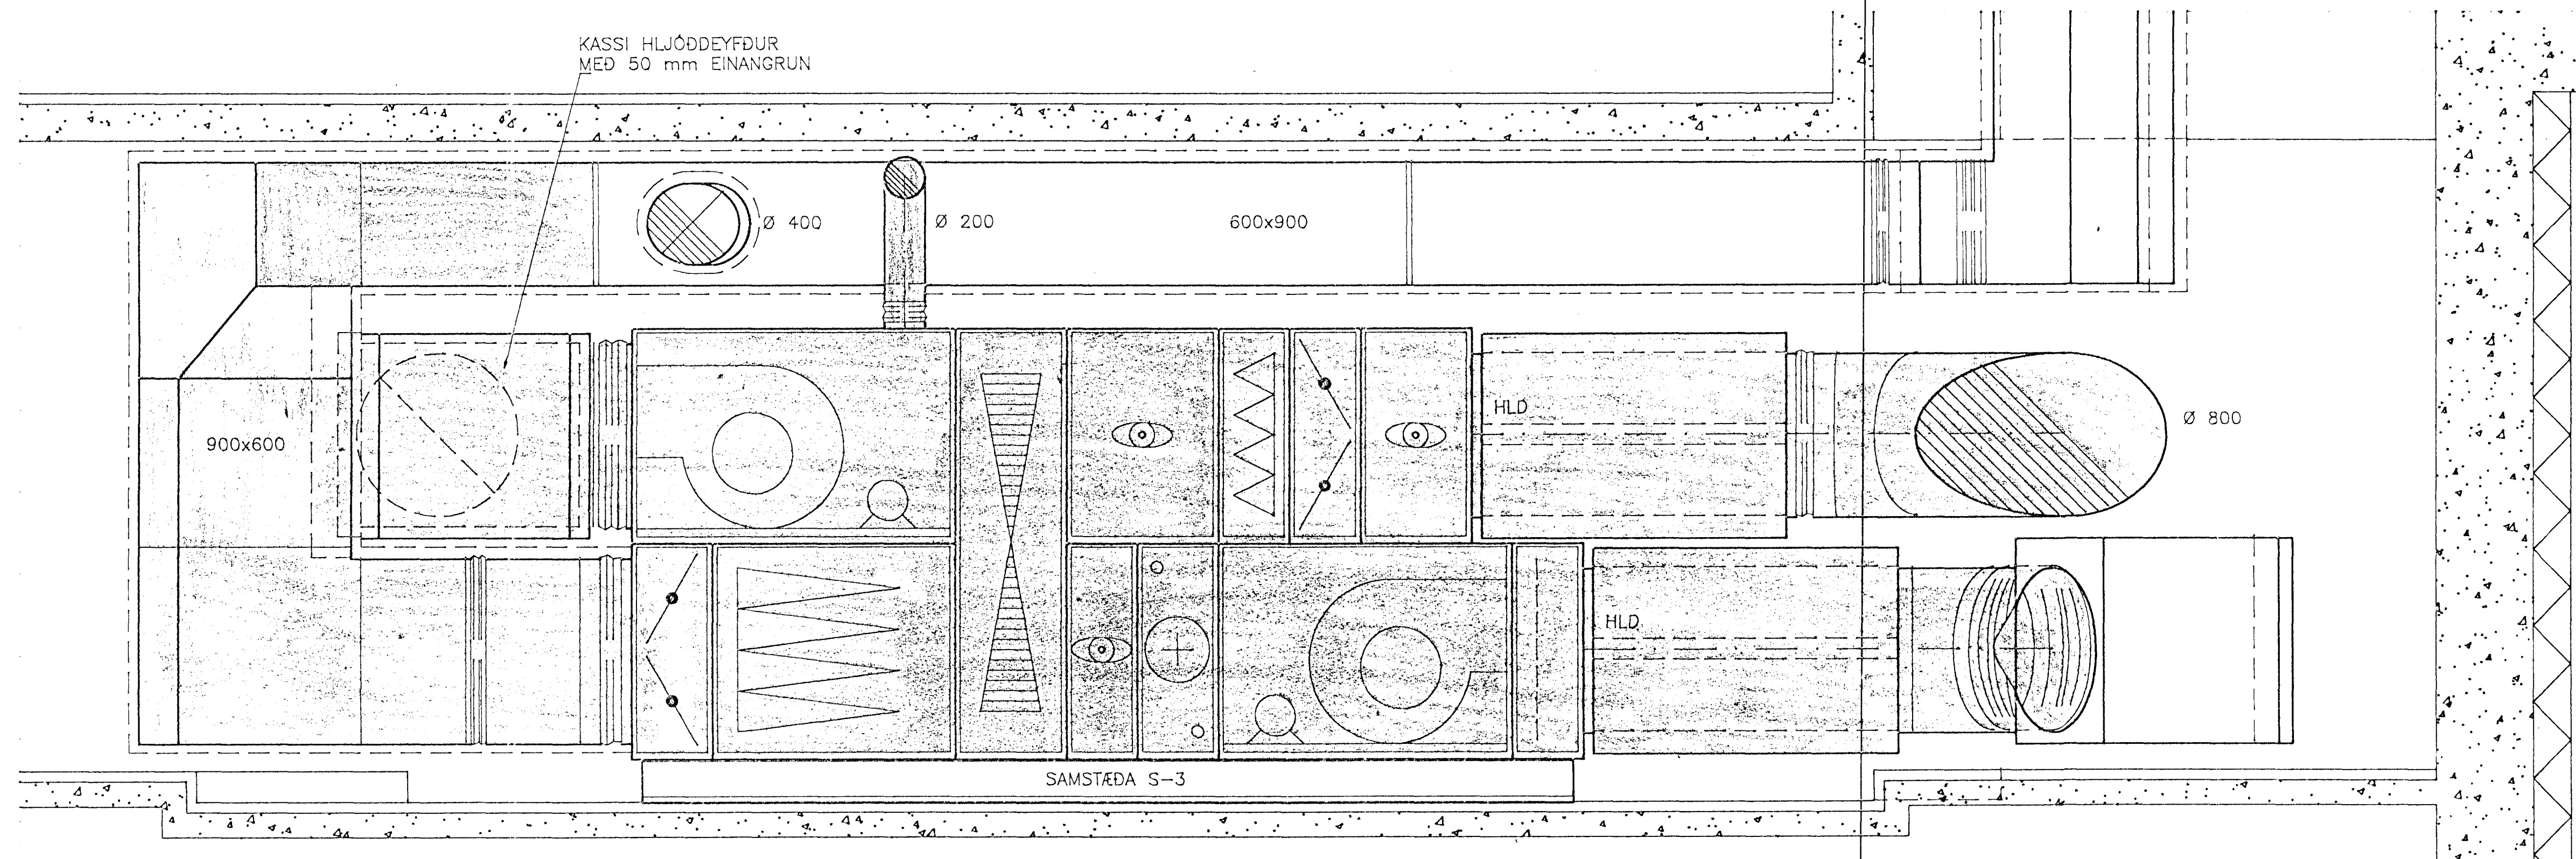

1 Snið  
M. 1:20

MÆLIKVARÐI



WINDTEKNING

NR:	DAGS:	BREYTING:	AF:	SAMP:	LAGNATÆKNI HF. LAUGAVEGI 168 105 REYKJAVÍK Sími: 91-621750	VERK NR: 099LS023
						KVARDI 1:20
						REIKN: FSK/HBG
						TEIKN: HBG
						DAGS: FEB. '94
						BLAD NR: L.23

Ht: 30051-2689