



GRUNNMYND MILLIGÓLF. 1:50

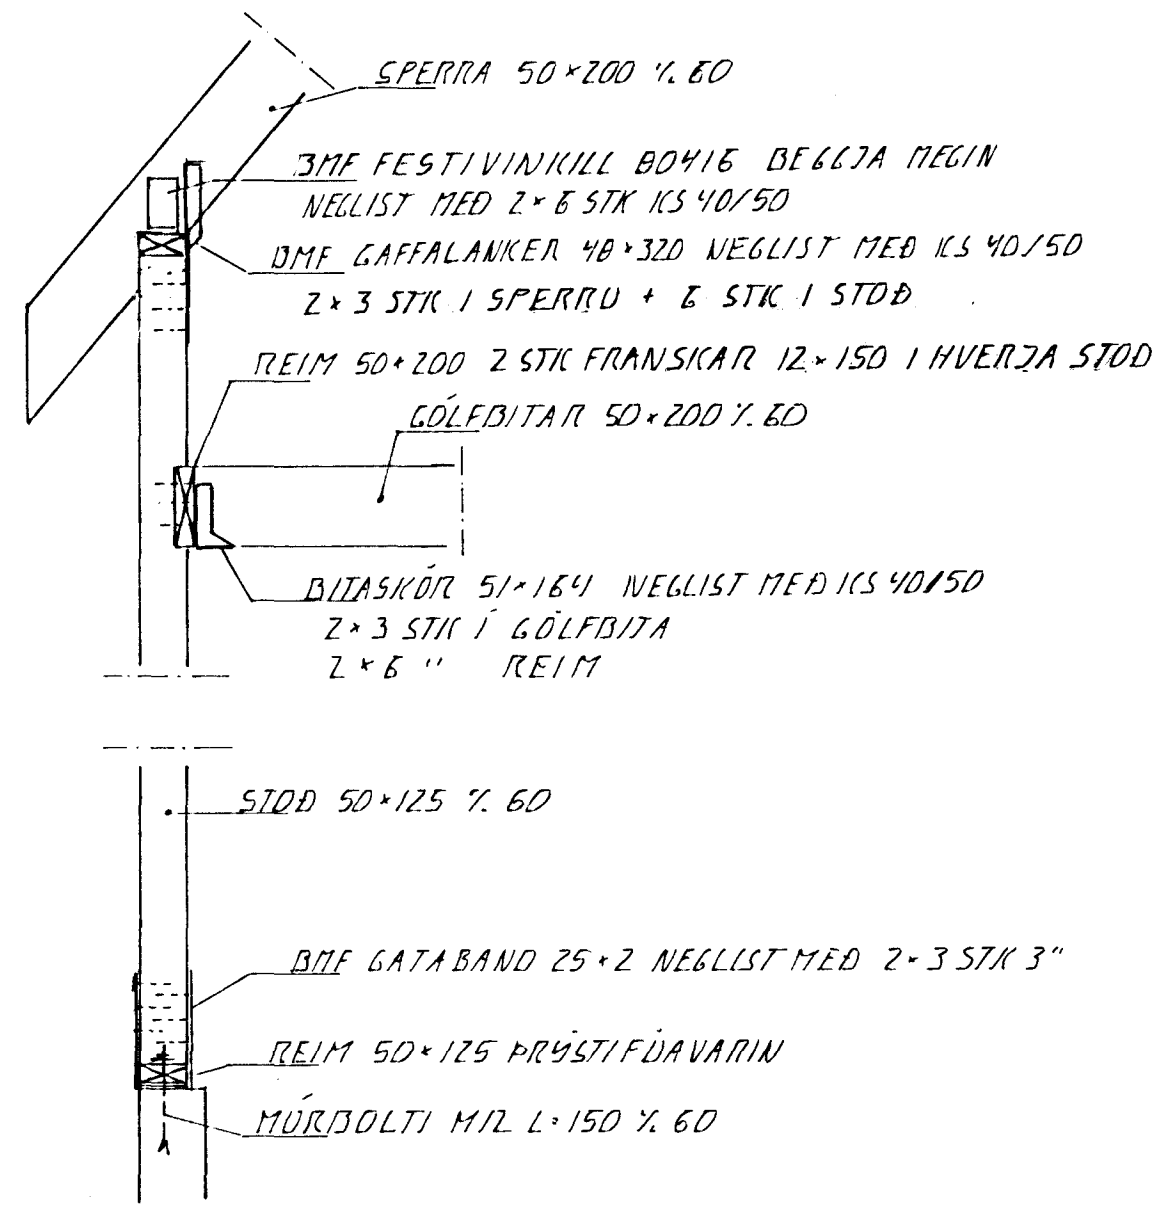

SNID 1. 1:20

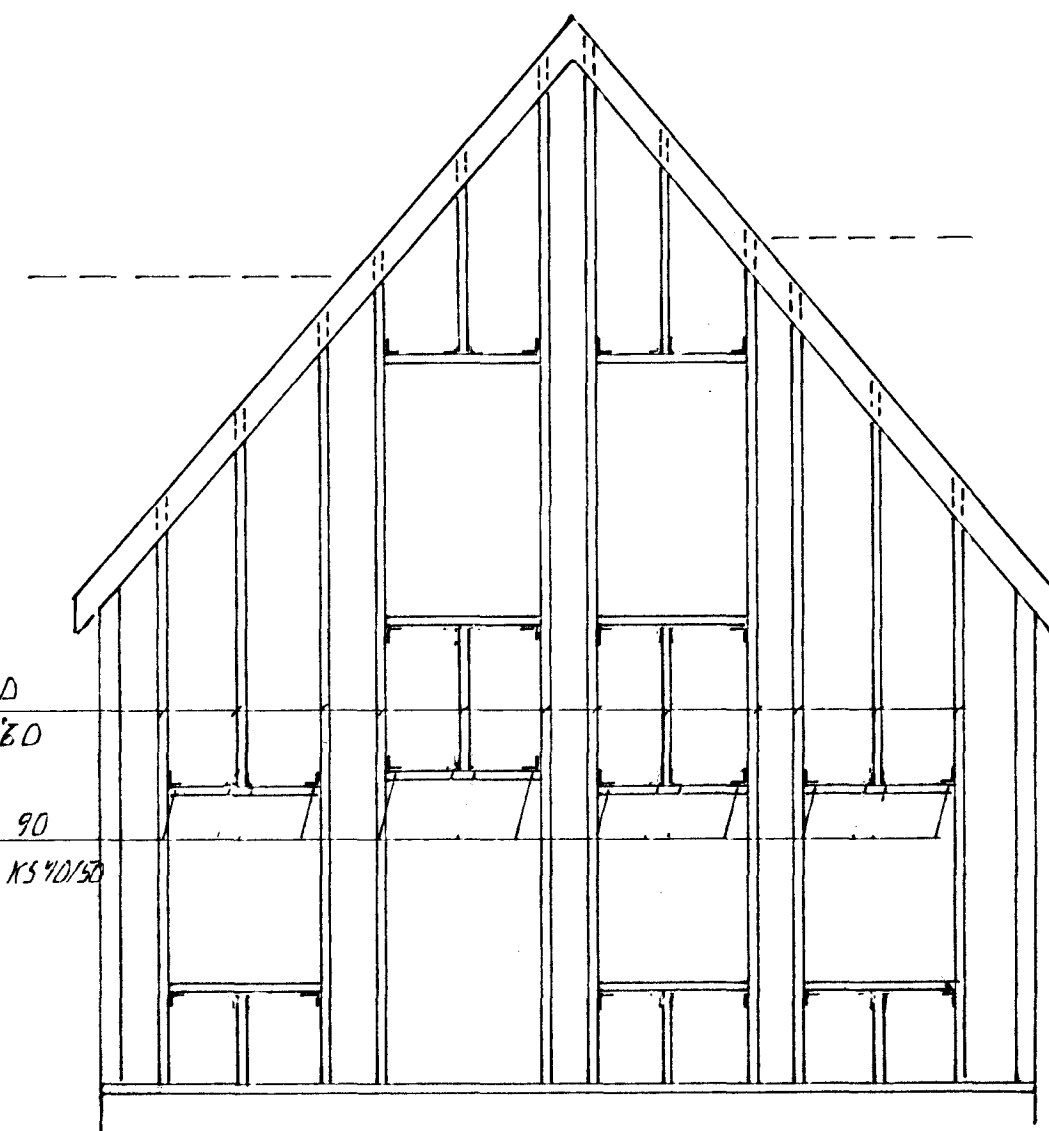

ÁSYND A-A GAFL. 1:50


VEGG GRIND
50x125 x 60
VINIKLAR DMF 90
NEGLIST MED 2x4 ÍS 40/50

BR. DAGS. EDLI BR. SIGN.

STRANDGATA 55
HAFNARFIRÐI

FJÖRUGARÐURINN. BURÐARVIRKI

DAGS. JAN. 97
VERK NR. 9702
TEIKN NR. 1-02
HANNAD *cl. v. cl. v.*
TEIKNAD *cl. v.*
YFIRFARIÐ

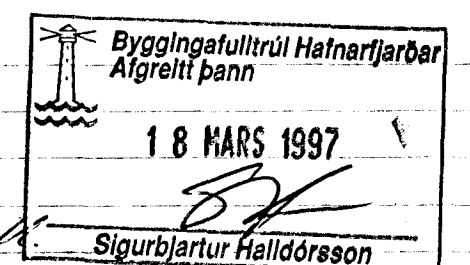

TÆKNIÞJÓNUSTA
SIGURDAR ÞORLEIFSSONAR ehf

STRANDGÖTU 11 - 220 HAFNARFJÖRÐUR - Sími 555 4255 - FAX 565 2875