




UNDIRSTÖÐUR GRUNNMÝND. 1:50

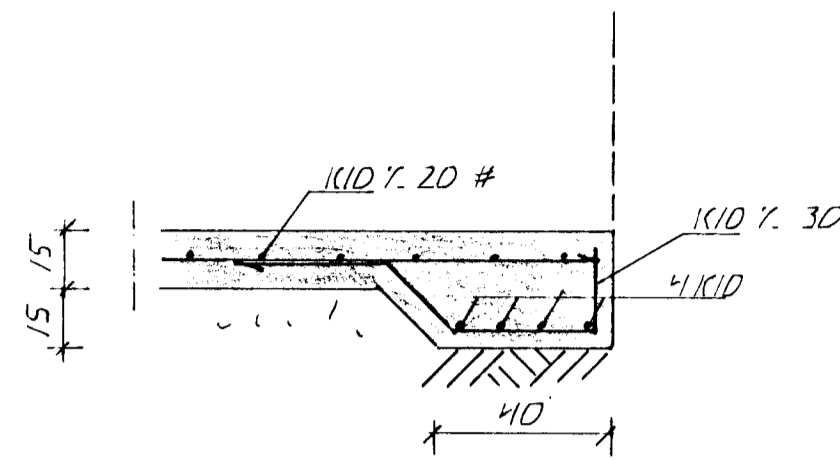


SNID 1. 1:20

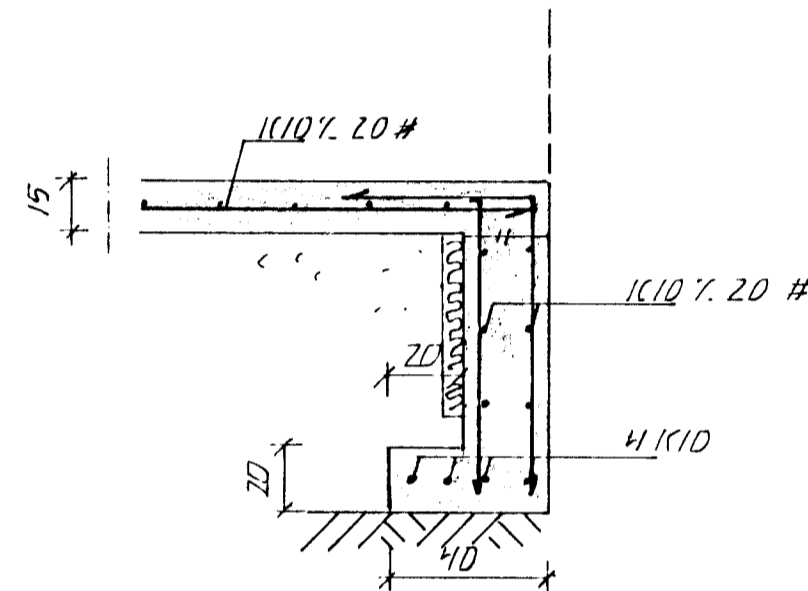

SNID 2. 1:20

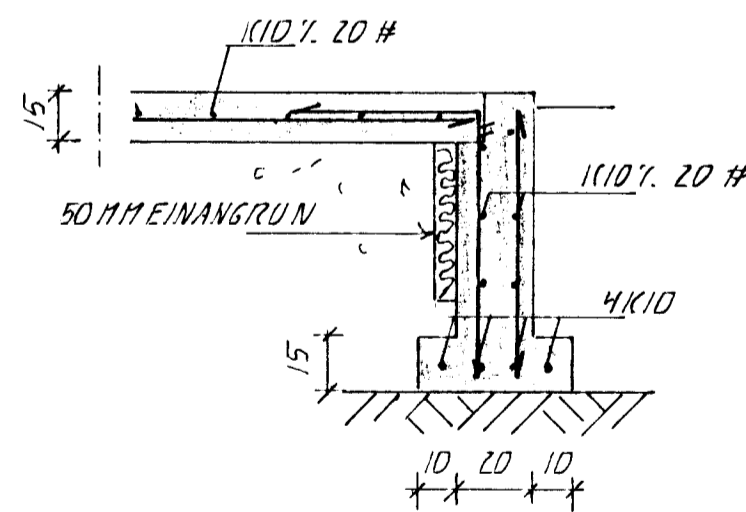

SNID 3. 1:20

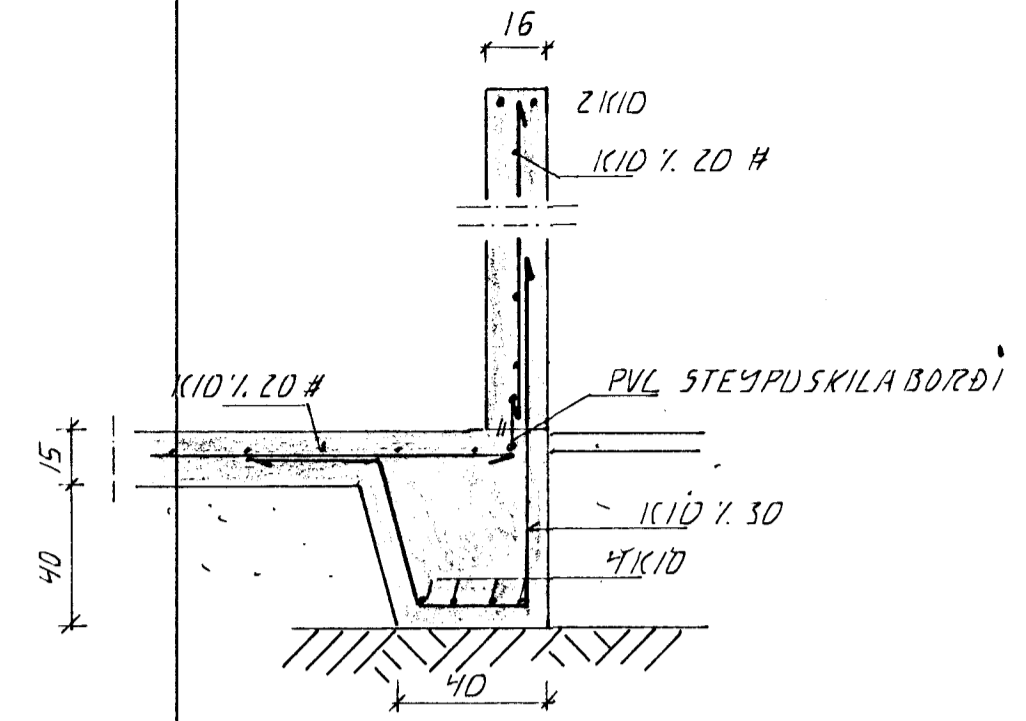

SNID 4. 1:20

SIGURINGAR


STEGPA : 5 250
 BENDISTÁL : 1K3 4/10
 MESTA ÁLAG Á UNDIRSTÖÐU < 100 KN/M²
 UNDIRSTÖÐUR HVÍLA Á TOLIT ÞJAPPADRI
 HRAUNPÖLLINGU

BR: DAGS. EDLI BR. SIGN.

STRANDGATA 55
HAFNARFIRÐI

FJÖRUGARÐURINN, UNDIRSTÖÐUR

DAGS. JAN. 97
 VERK NR. 9702
 TEIKN NR. 1-01
 HANNAÐ 4. 11. 97
 TEIKNAD 4. 11.
 YFIRFARID

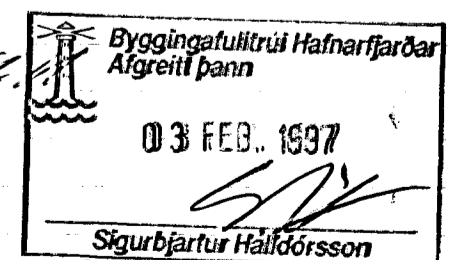

TÆKNIPJÓNUSTA
SIGURDAR ÞORLEIFSSONAR ehf

STRANDGÖTU 11 - 220 HAFNARFJÖRÐUR - Sími 555 4255 - FAX 565 2875