



GRUNNMÝND MILLIGÓLF. 1:50

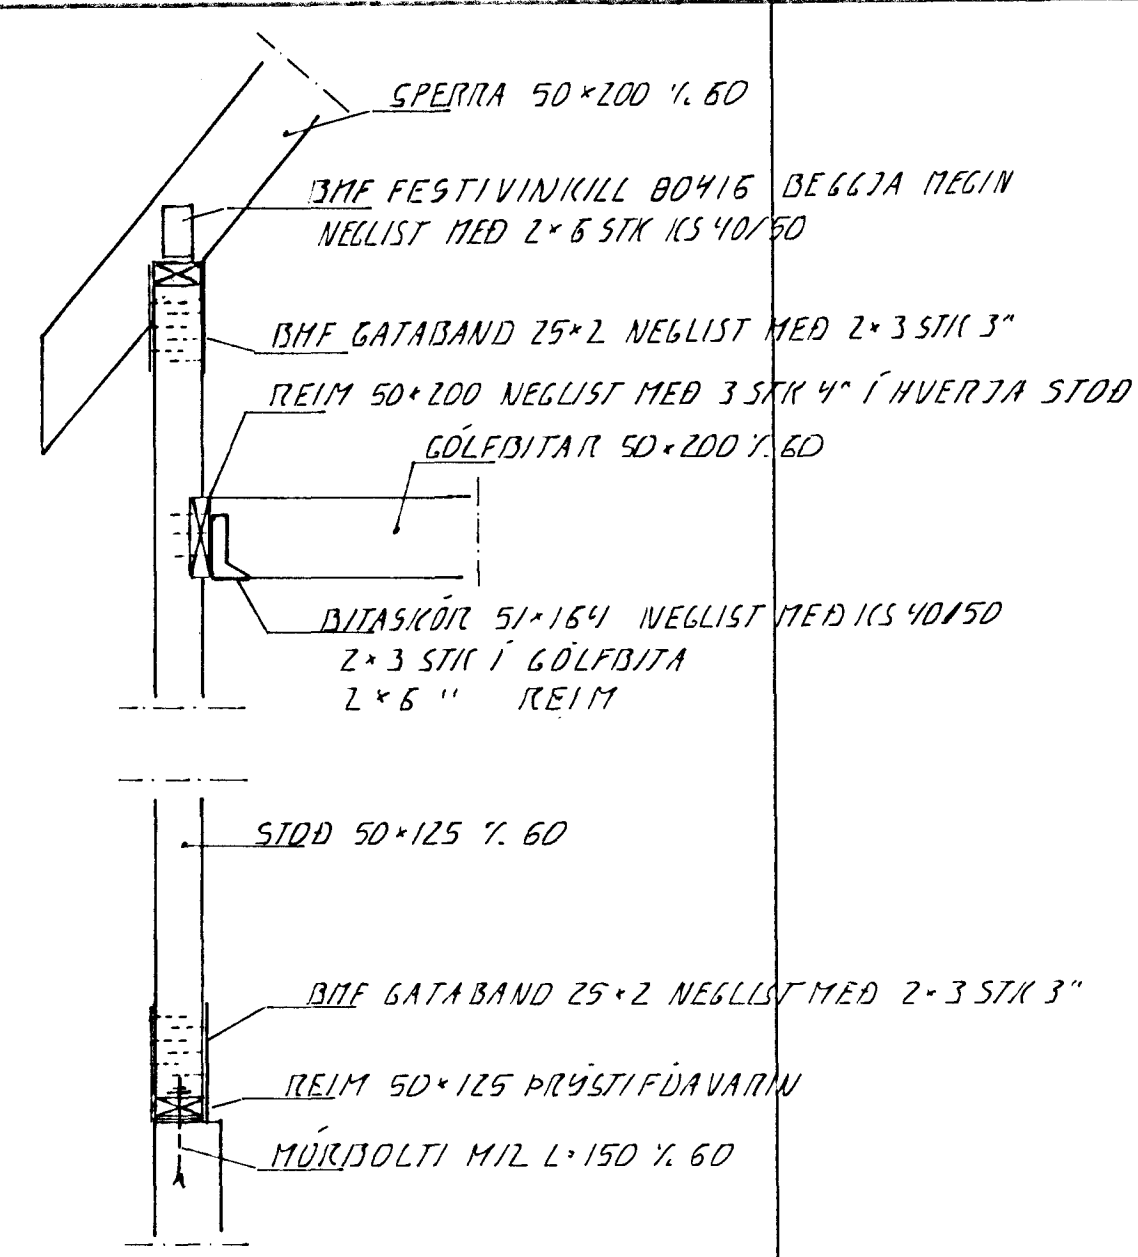

SNIB 1. 1:20

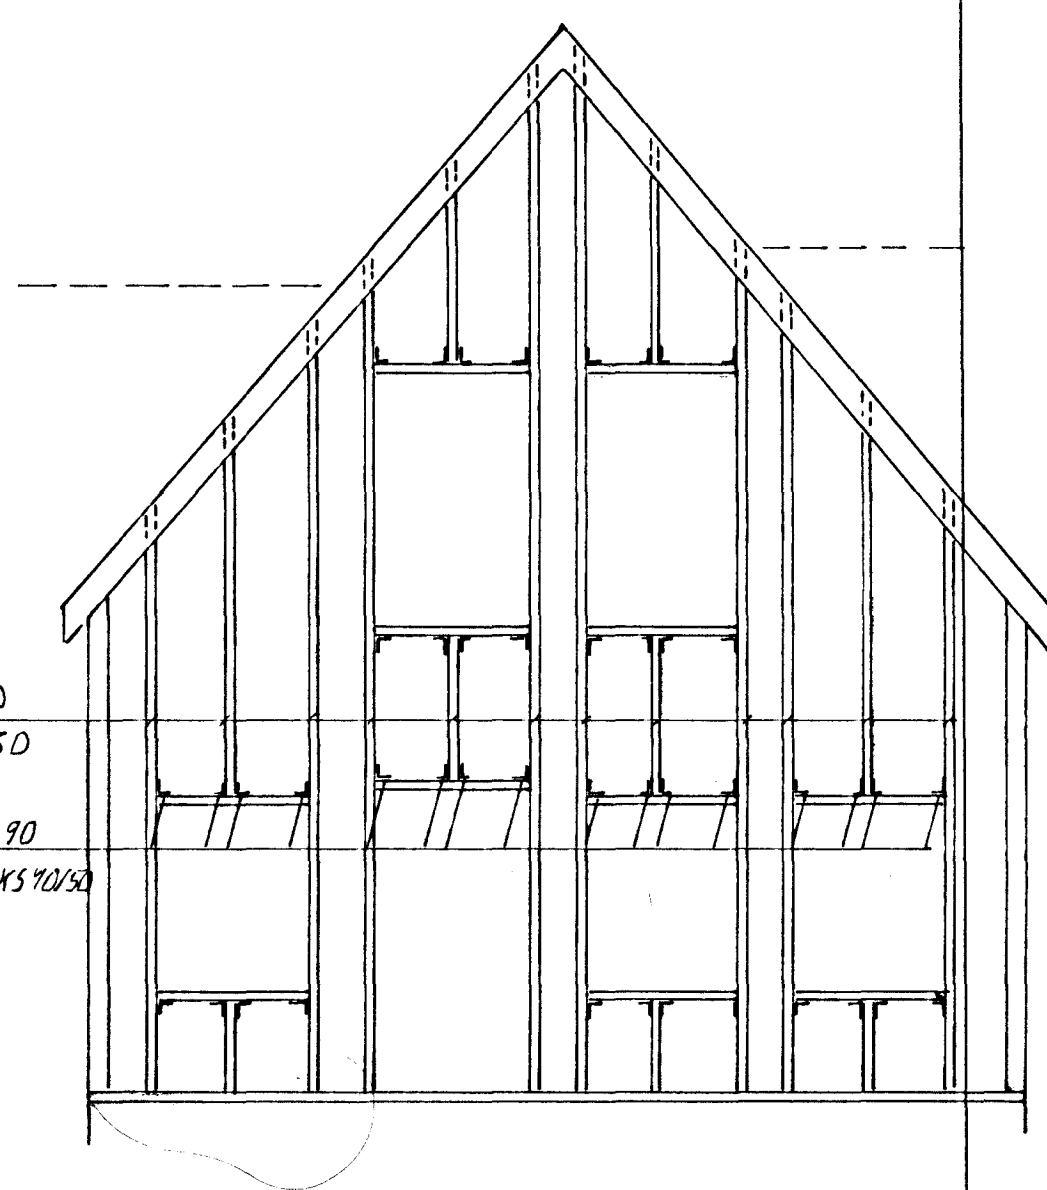

ÁSYND A-A GAFL. 1:50

BR. DAGS. EDLI BR. SIGN.

STRANDGATA 55
HAFNARFIRÐI

FJÖRUGARÐURINN. BURÐARVIRKI

DAGS. JAN. 97
VERK NR. 9702
TEIKN NR. 1-02
HANNAD *G. H.*
TEIKNAD *G. H.*
YFIRFARIÐ

Byggingafultrúi Hafnarfjarðar
Algreitt þann
03 FEB. 1997
Sigurðar Þorleifsson

TÆKNIÞJÓUSTA
SIGURÐAR ÞORLEIFSSONAR ehf
STRANDGÖTU 11 - 220 HAFNARFJÖRÐUR - Sími 555 4255 - FAX 565 2875