



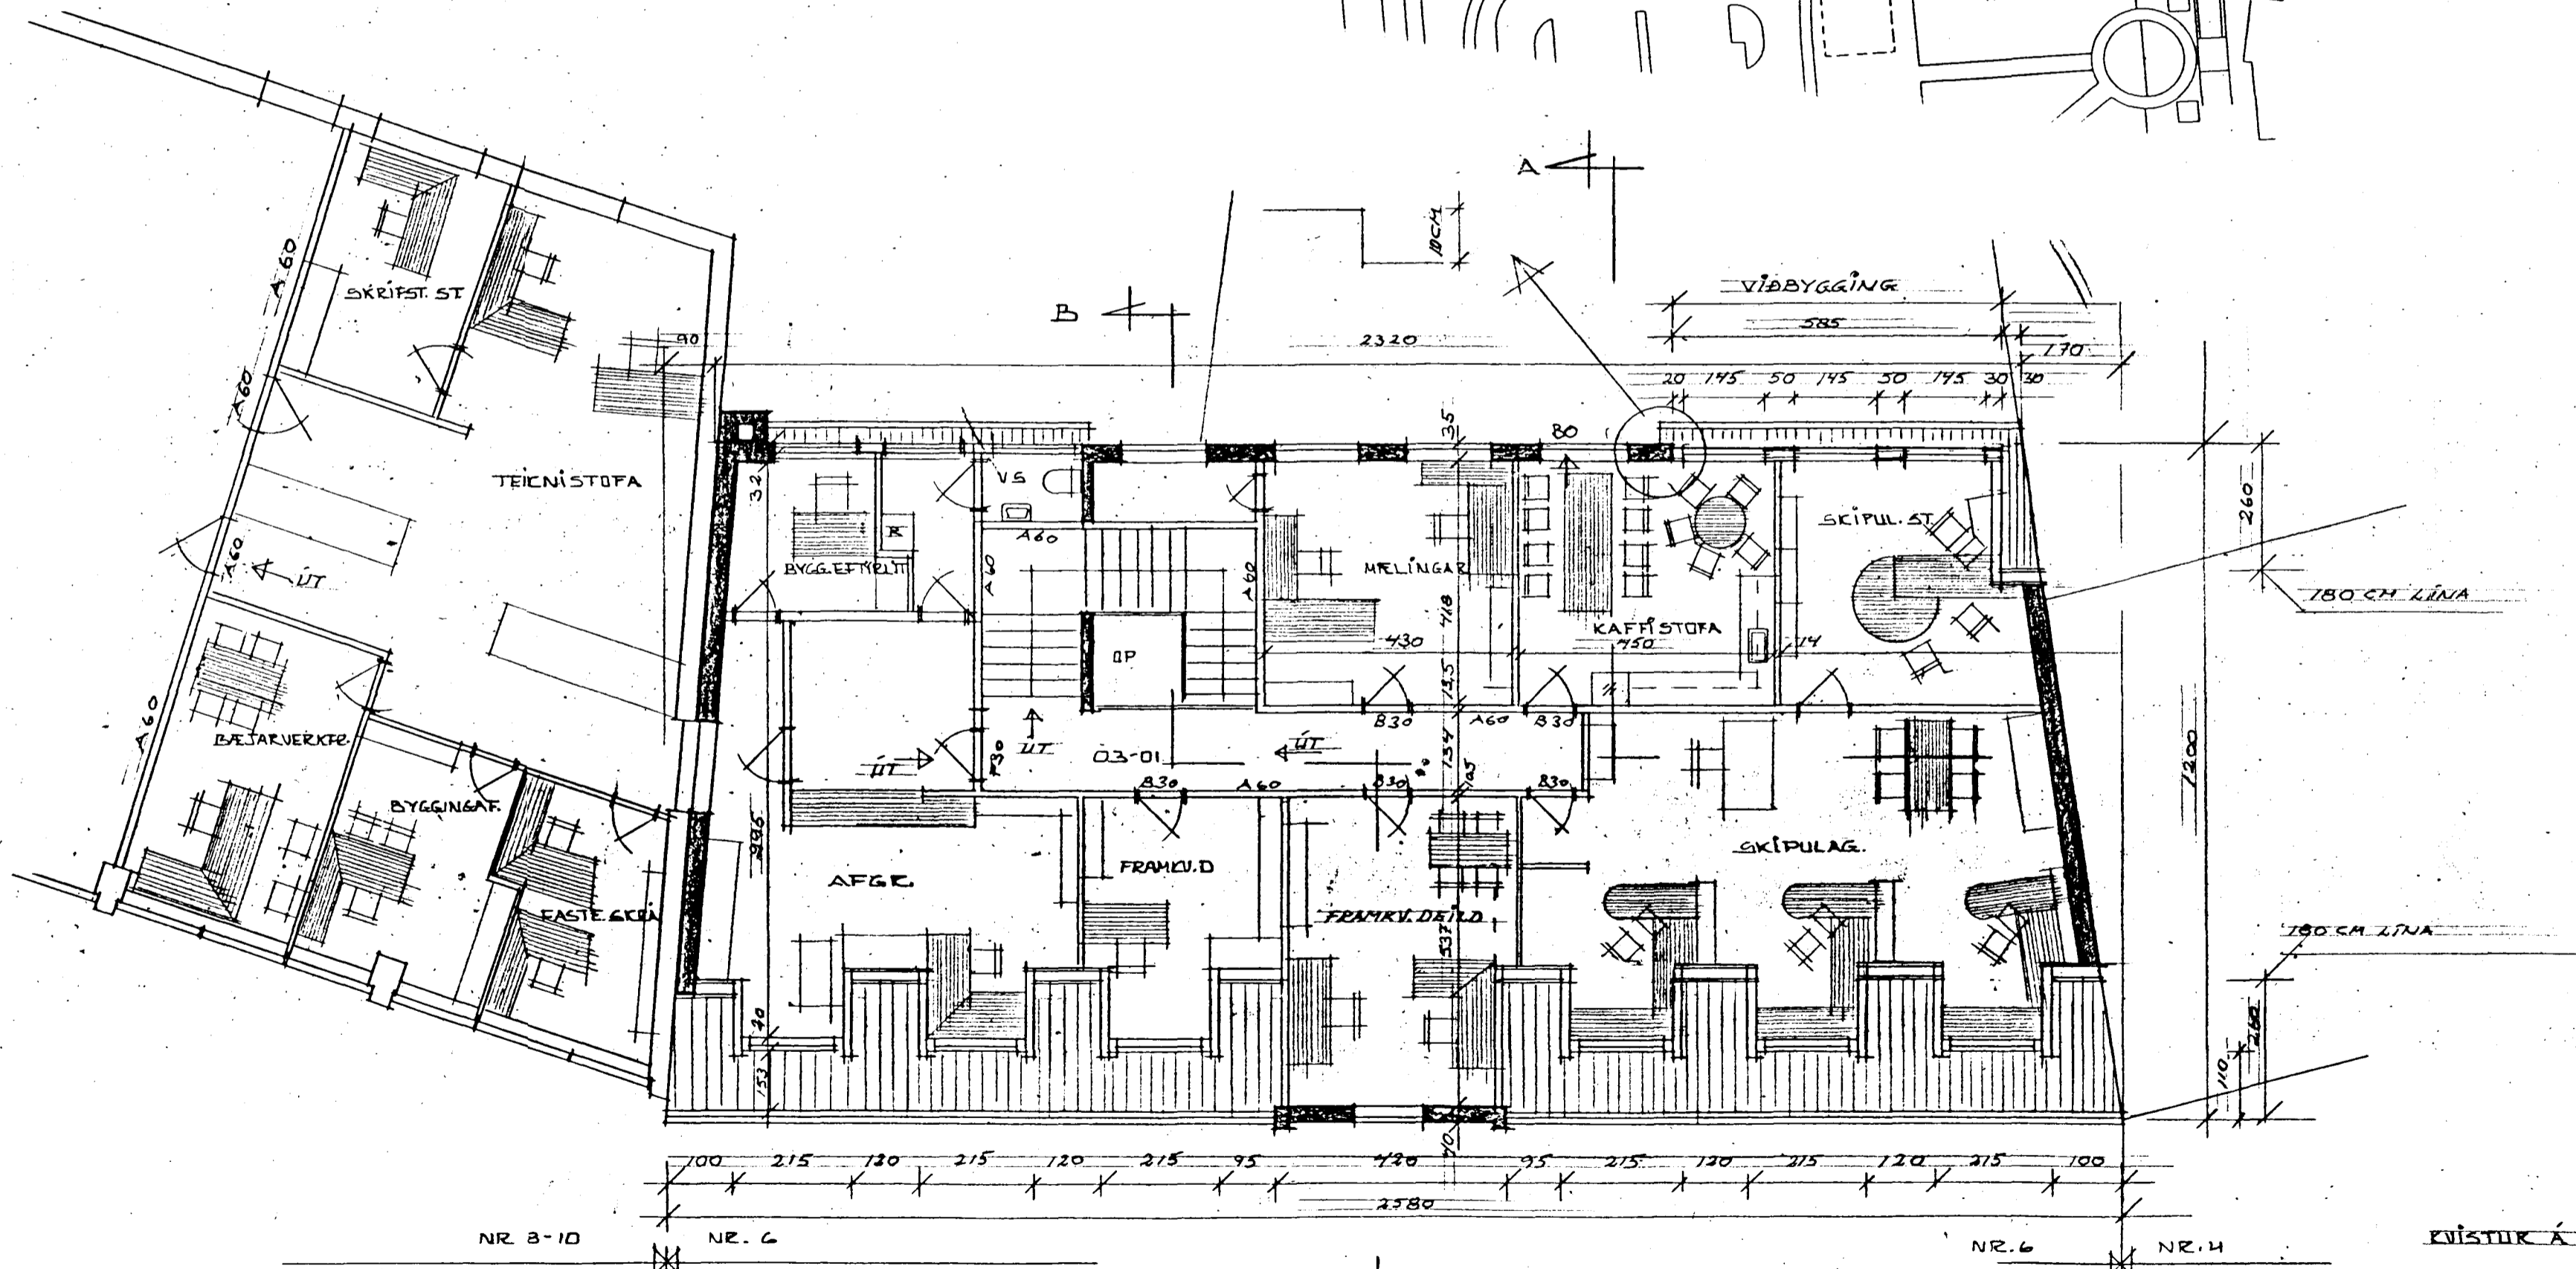

RP

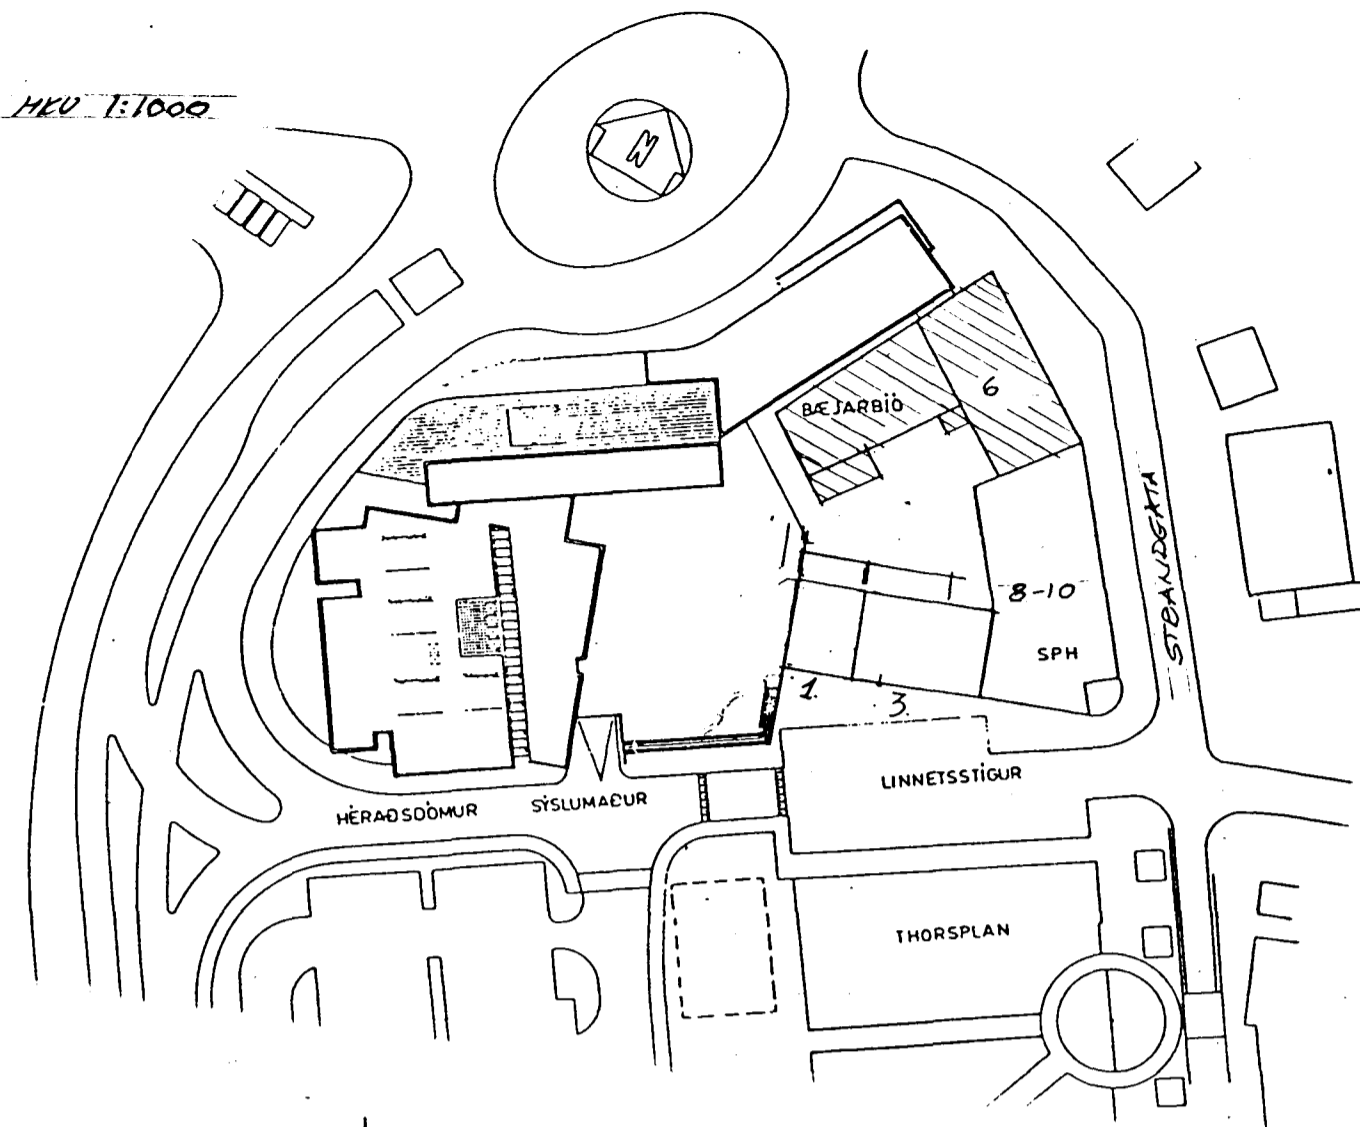

NR. 3-10

NR. 6

NR. 6

NR. 4

GRUNNMYND 3. HÆÐAR MKV= 1:100

KVISTUR Á SUBUR HLÍÐ TEIKN 1 APRÍL 1998

STRANDGATA NR. 6

103

GRUNNMYND 3. HÆÐAR

MAI 1:100

DAGS 22.04.98