




Samþykkt þann

14 MARS 1996

Byggingafulltrúinn í Hafnarfirði
Erlendur Hjálmarsson

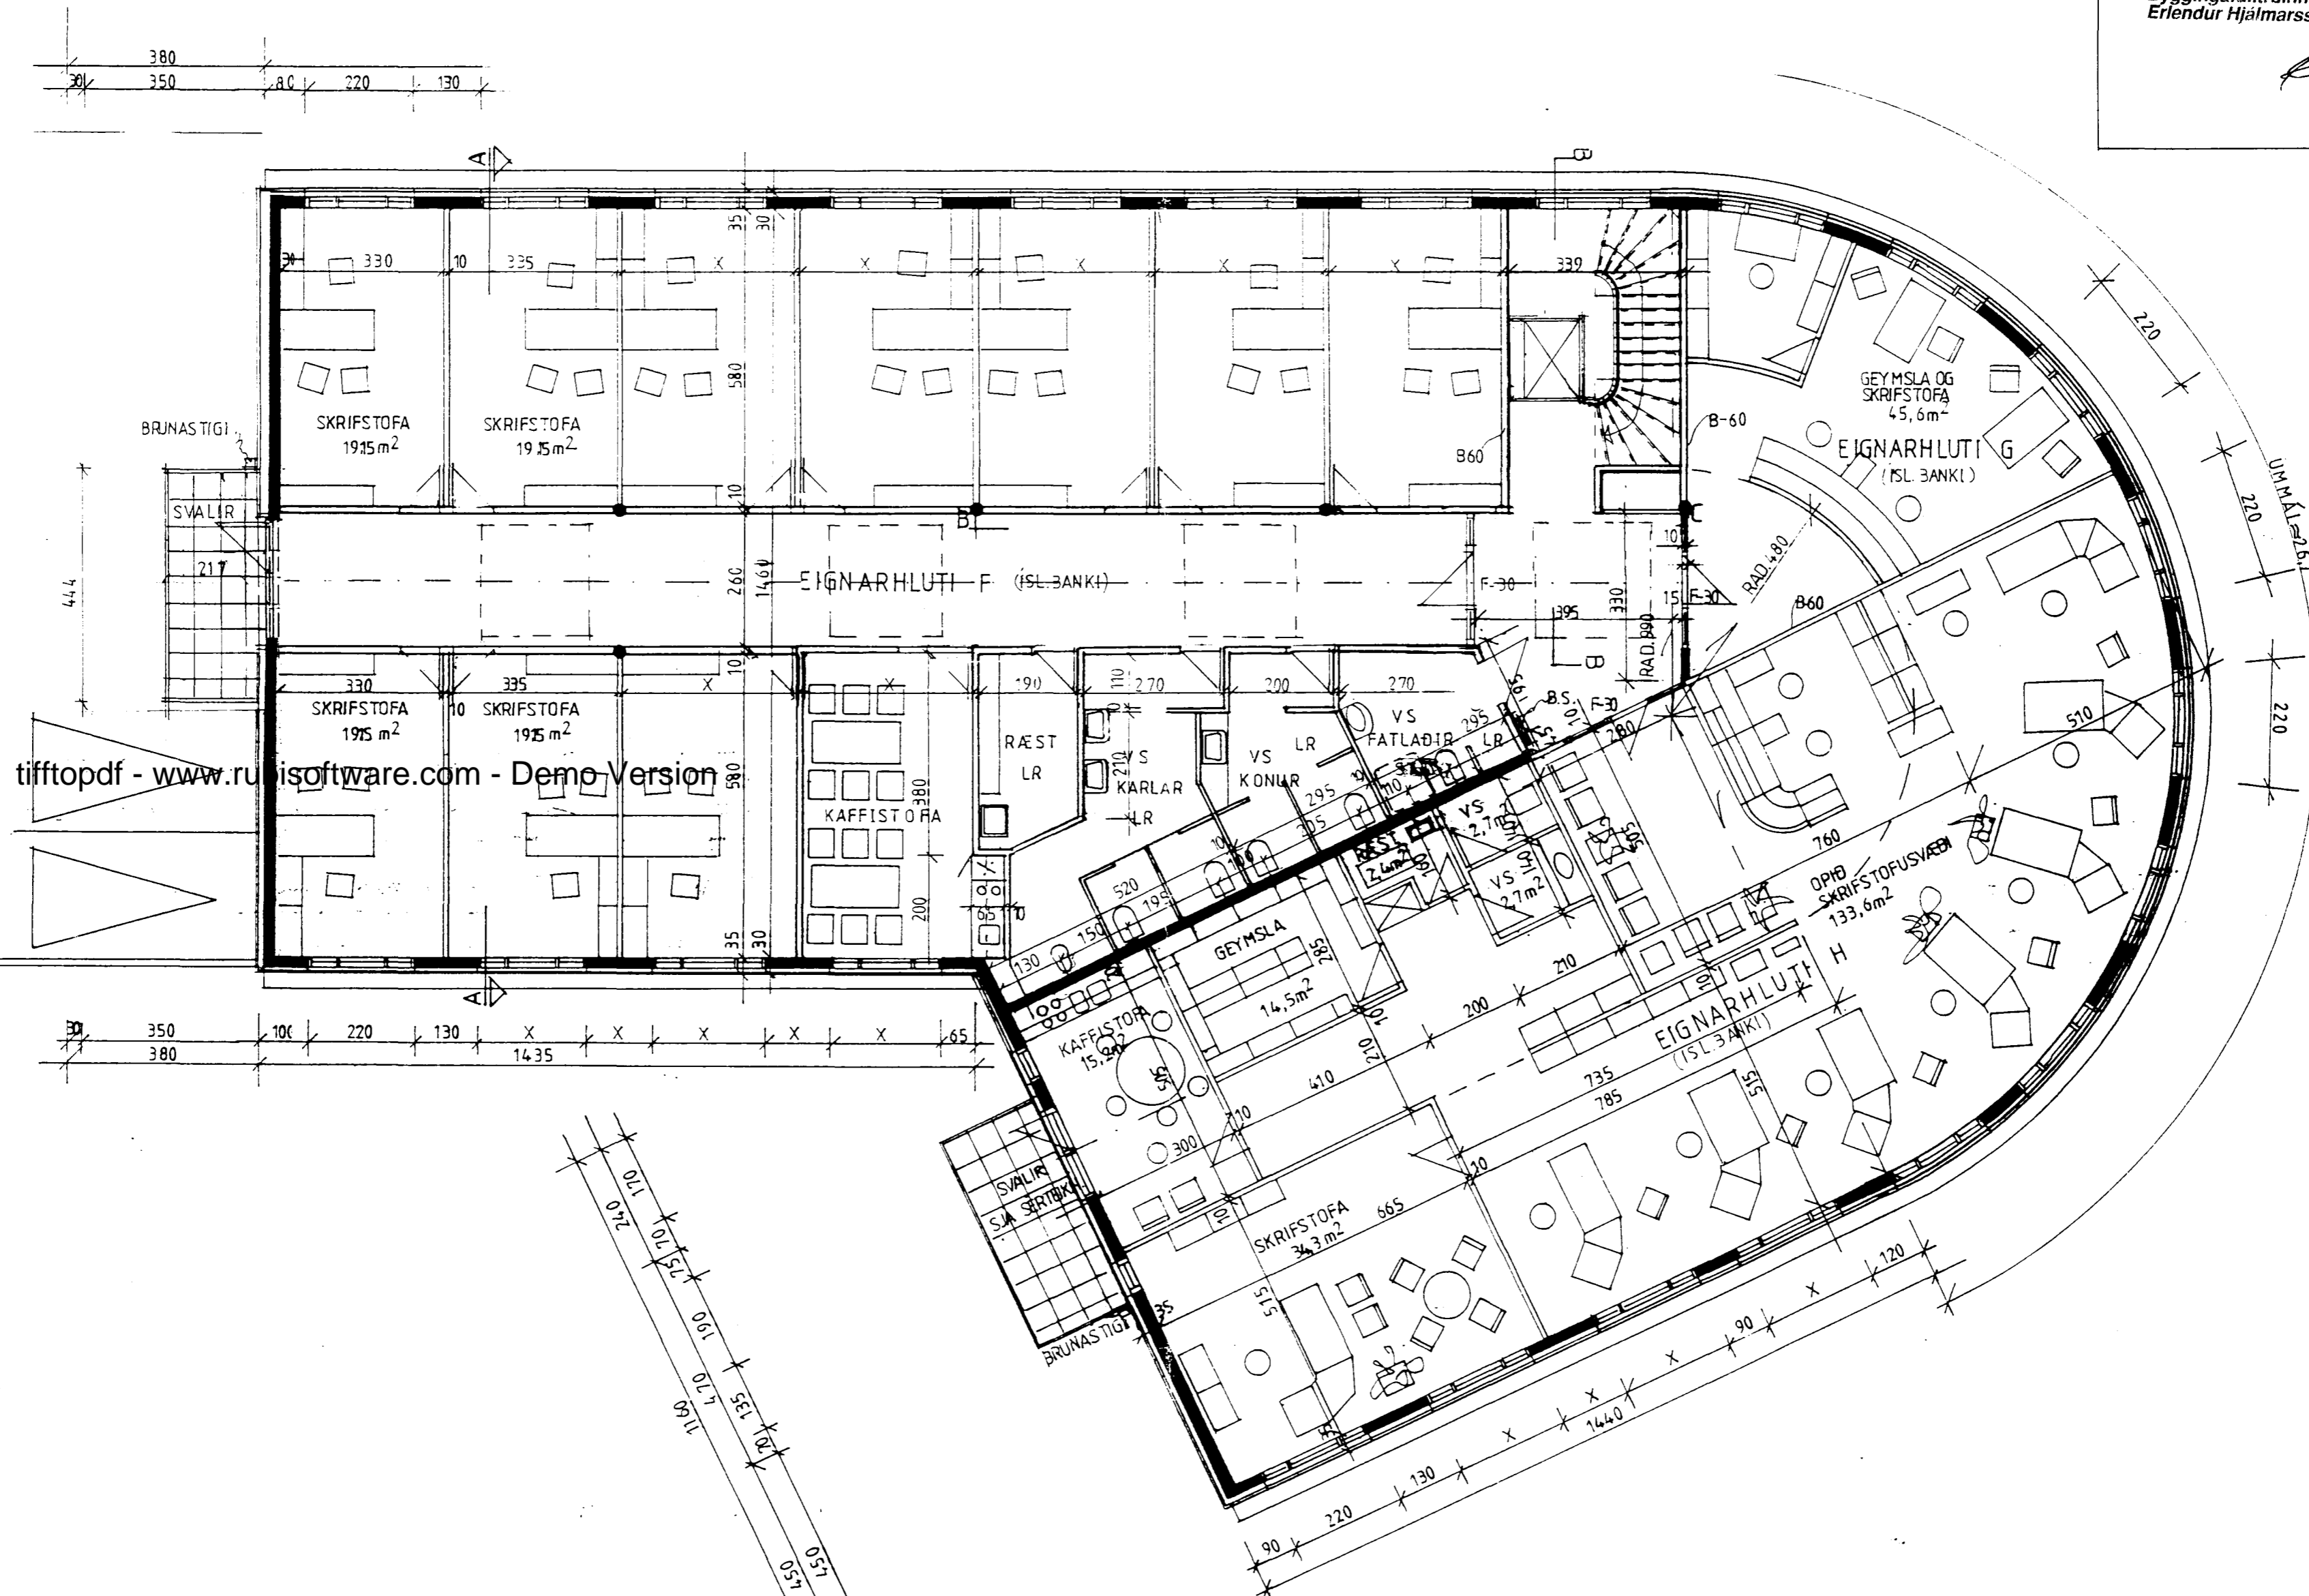

tifftopdf - www.rufissoftware.com - Demo-Version



JL ARKITEKTAR

HAMRABORG 7
200 KÓPAVOGI
SÍMARNÚM 1137
0645244
FAX 642080
KT: 050957-3229

STRANDGATA 75, HAFNARFIRÐI
BREYTT ÞAK HÆB / LYFTA-SVALIR KVARDI 1:100
DAGS-08-11-93 / 28-02-96
UTIDYR-SKYGGNI / EIGNARHL 11-03-96

04