
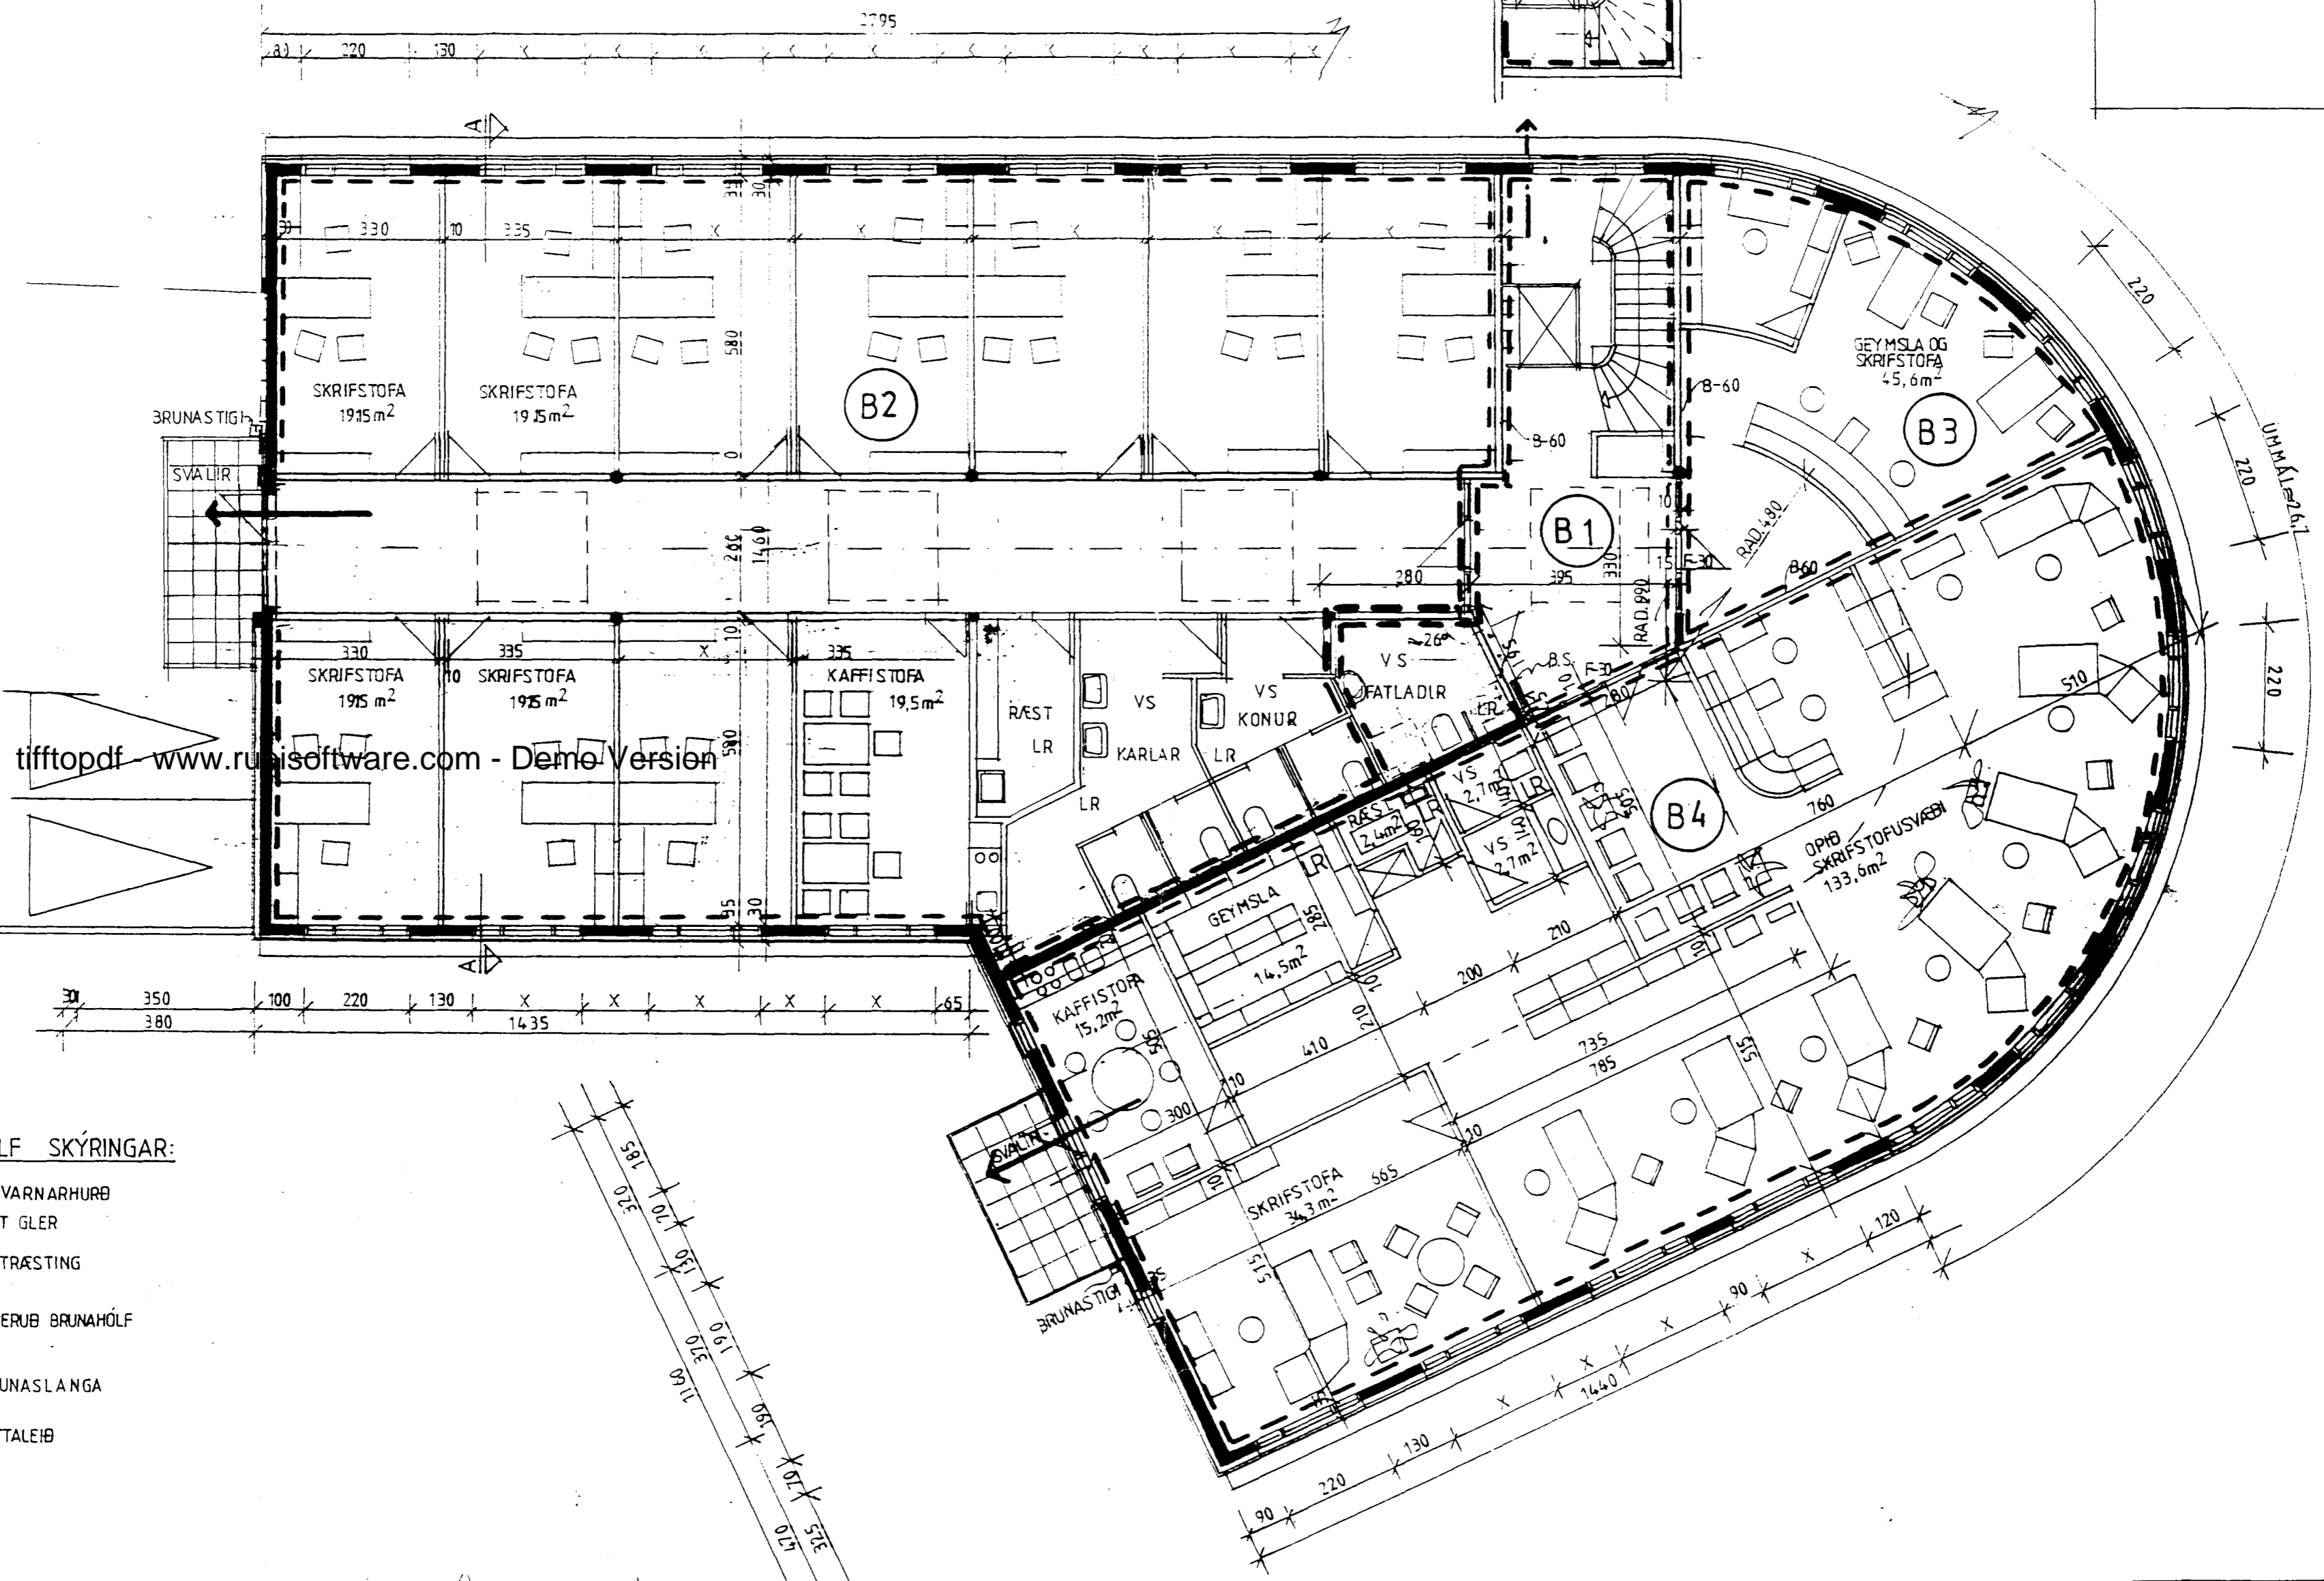


Samþykkt þann
 14 MARS 1996
 Byggingafultrúinn í Hafnarfirði
 Erlendur Hjalmarrson

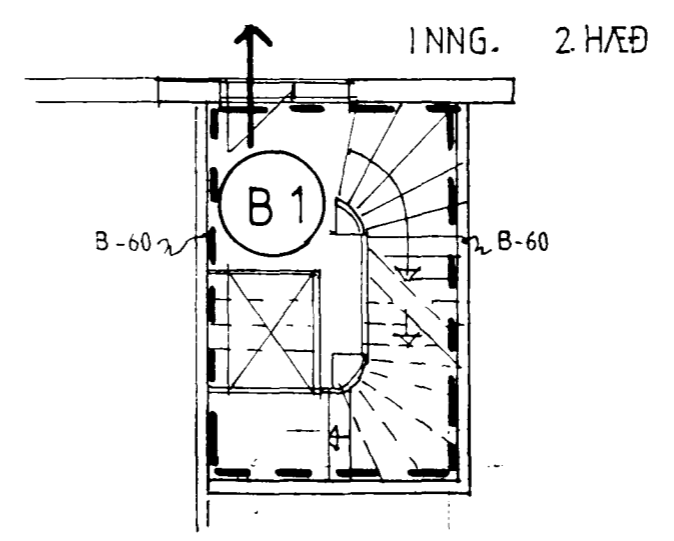

- BRUNAHÓLF SKÝRINGAR:**
- B-30 ELDVARNARHURÐ
 - F-30 HERT GLER
 - LR LOFTRÆSTING
 - B** NÚMERUB BRUNAHÓLF
 - B.S. BRUNASLANGA
 - ← FLÓTTALEIÐ

JL ARKITEKTAR
 HARRABERG 7
 200 KÓPLVÖGÍ
 SÍMA 641157
 OG 452 04
 FAKS 642180
 TEL 05099173229

Erlendur Hjalmarrson

BRUNAHÓLFUN

DRÖFN HF. STRANDGÖTU 75, HAFNARFIRÐI
 BREYTT ÞAK HÆÐ / LYFTA-SVALIR / KVARDI 1:100
 ÚTIDYR-SKYGGNI / EIGNARHL.
 ÞAGS 08-11-93 / 28-02-96 / 11-03-96