
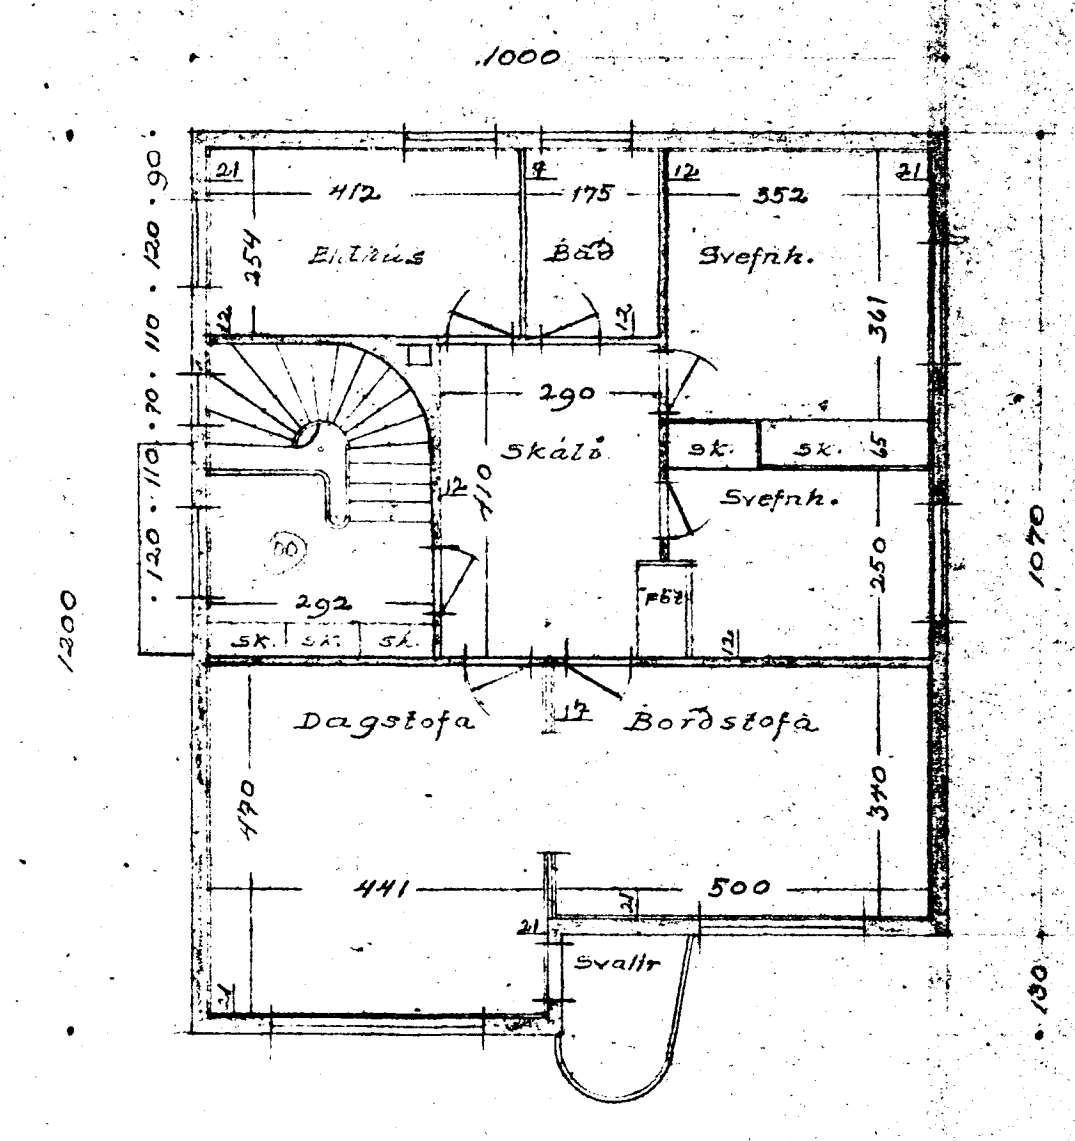
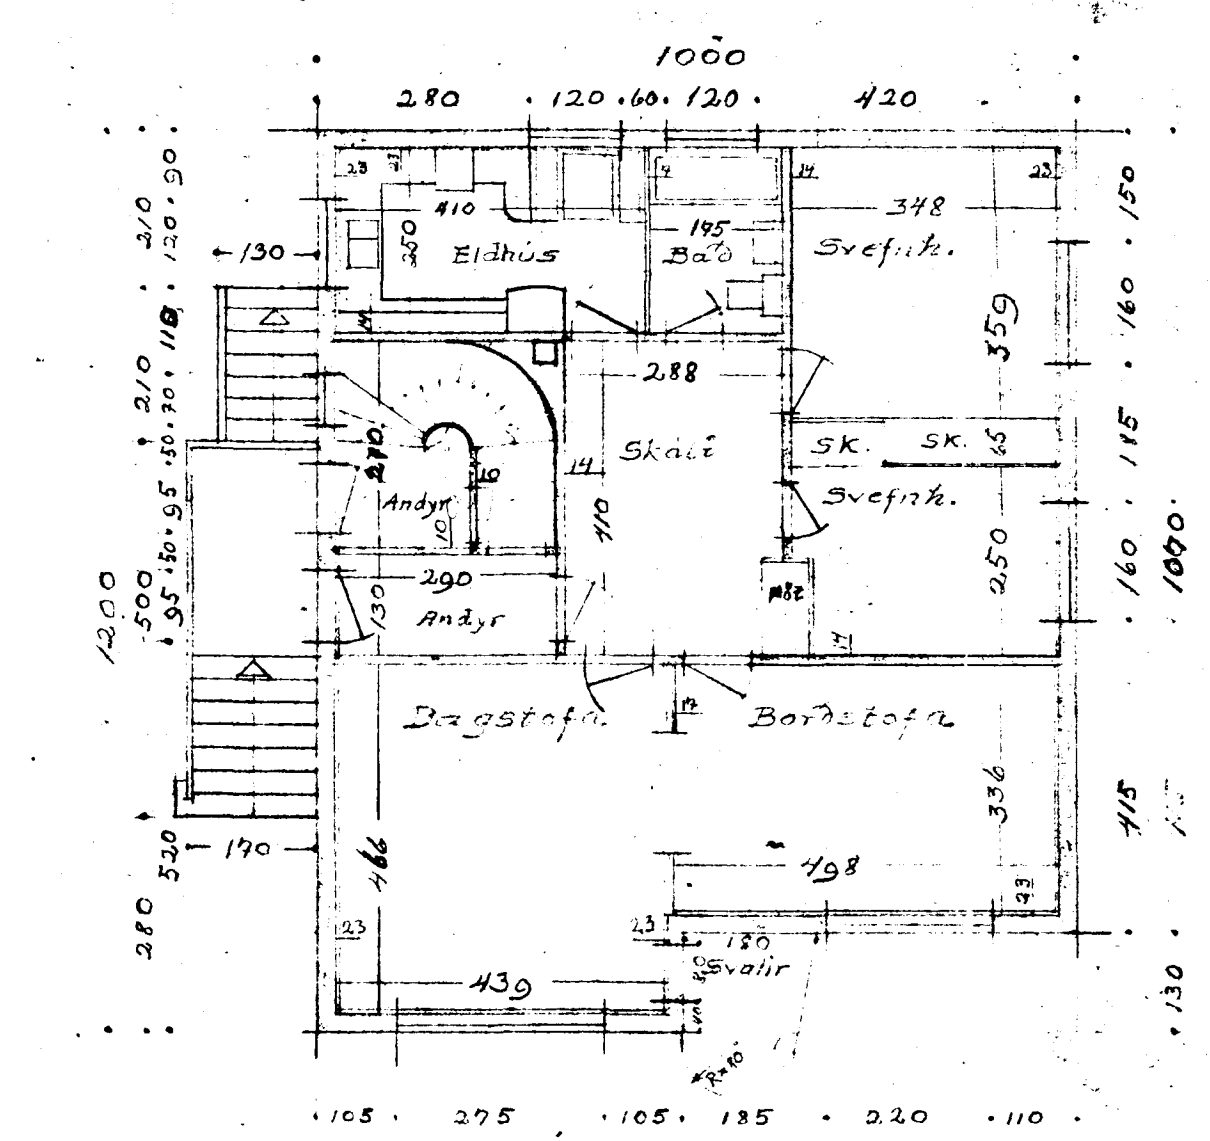
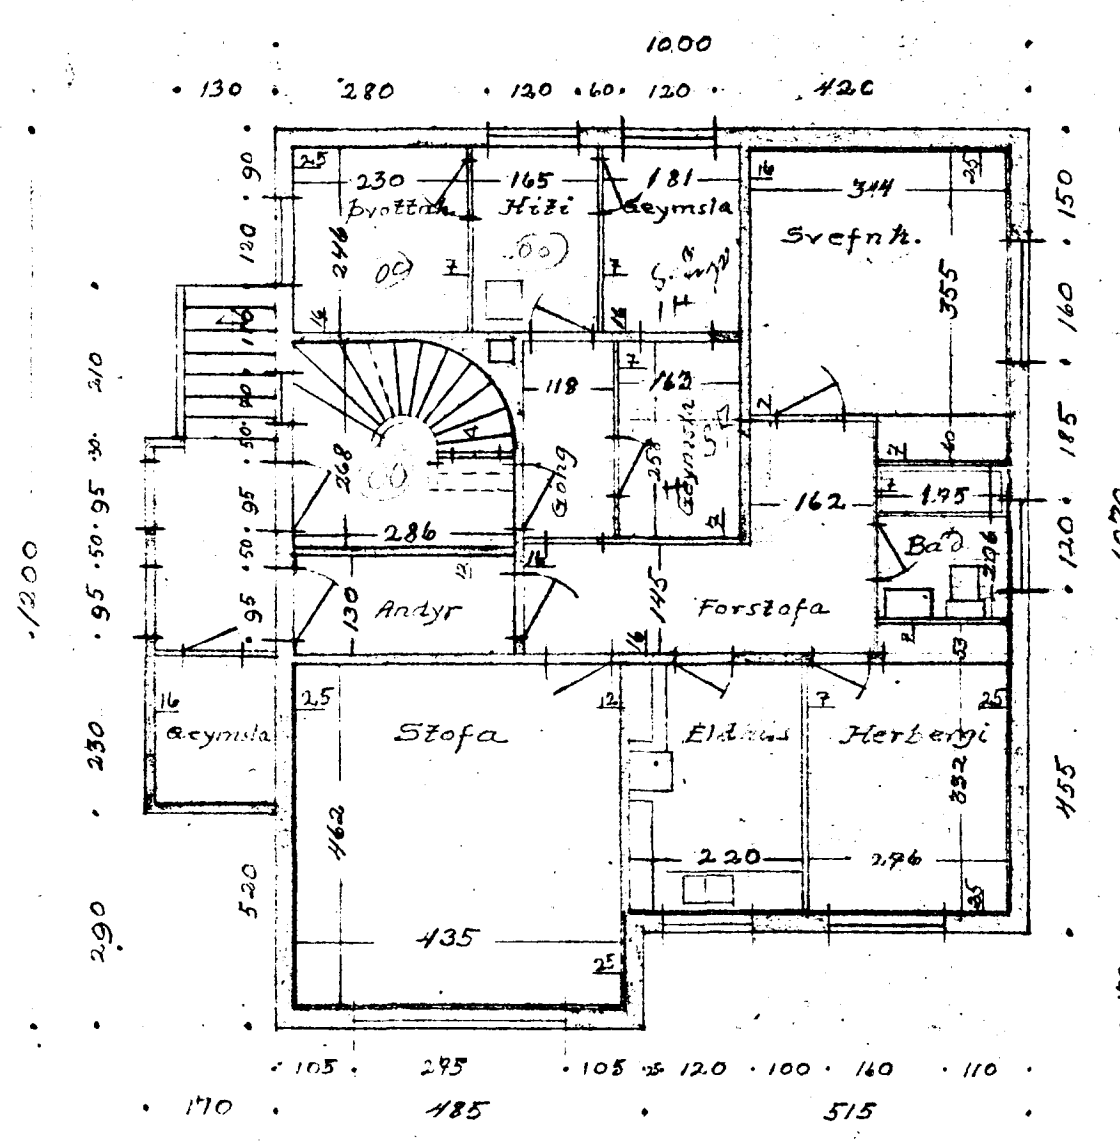


10/9 1954

Samþykkt á fundi bygginga-
ráðs p. 10/9 1954
BYGGINGAFLUTRÚINN
HAFNARFIRÐI
fl. Stenard.

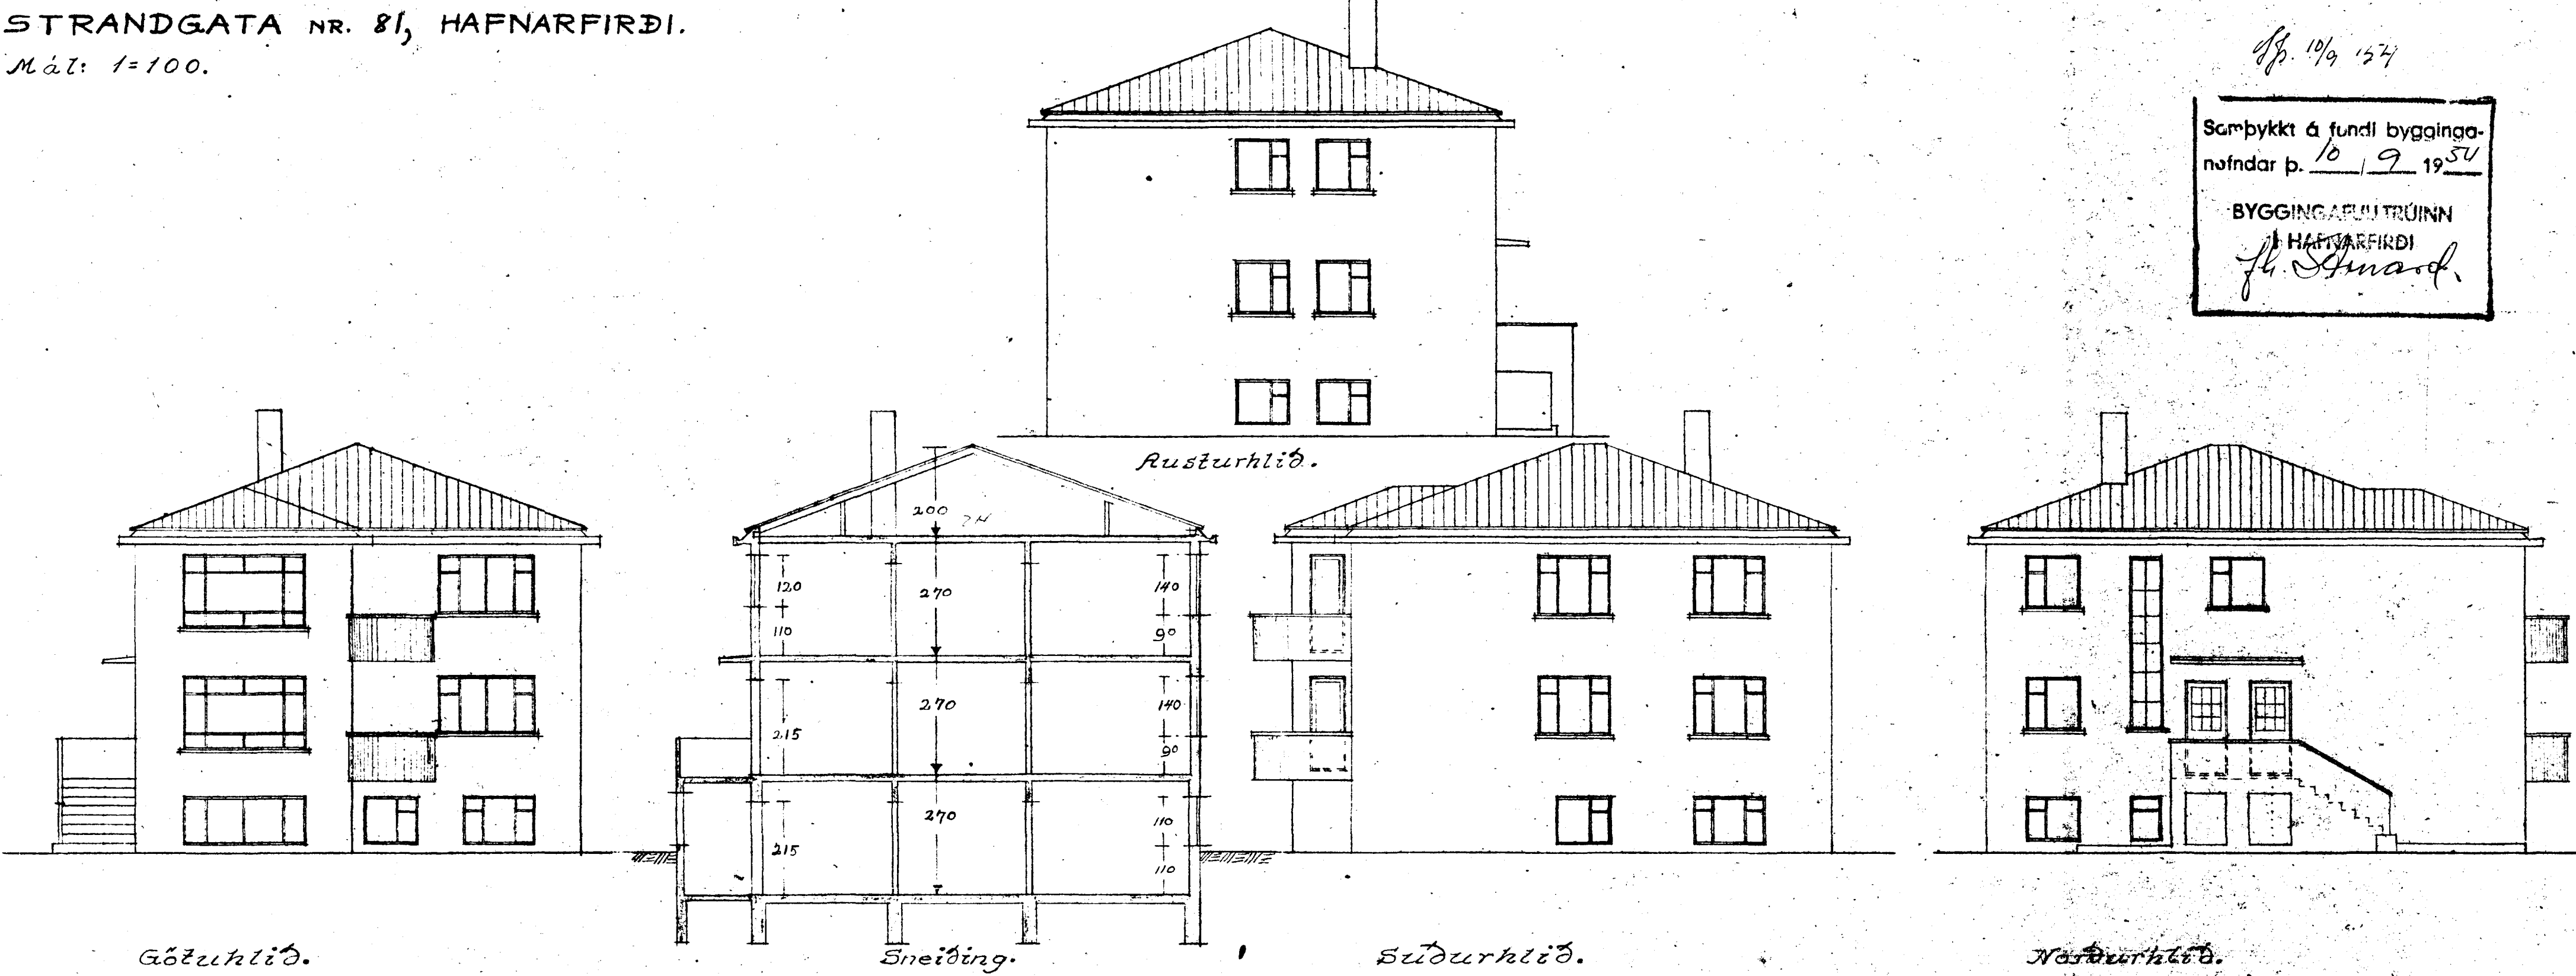

Reykjavík, 22. 8. 1954

Þórunn Jónsdóttir