



Sérmynd 7 / 102 Mkv. 110

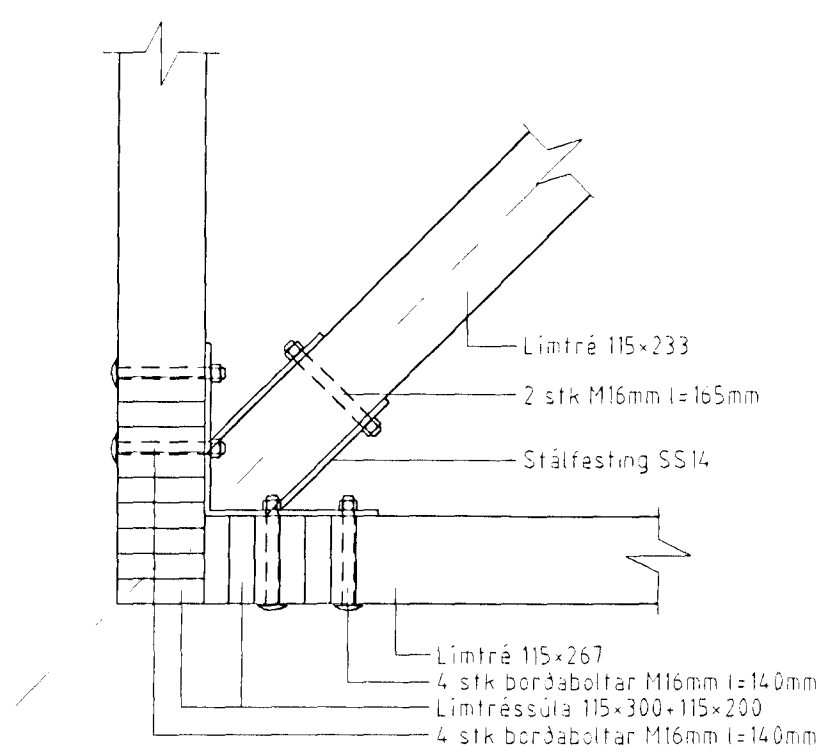


Sérmynd 8 / 102 Mkv. 110

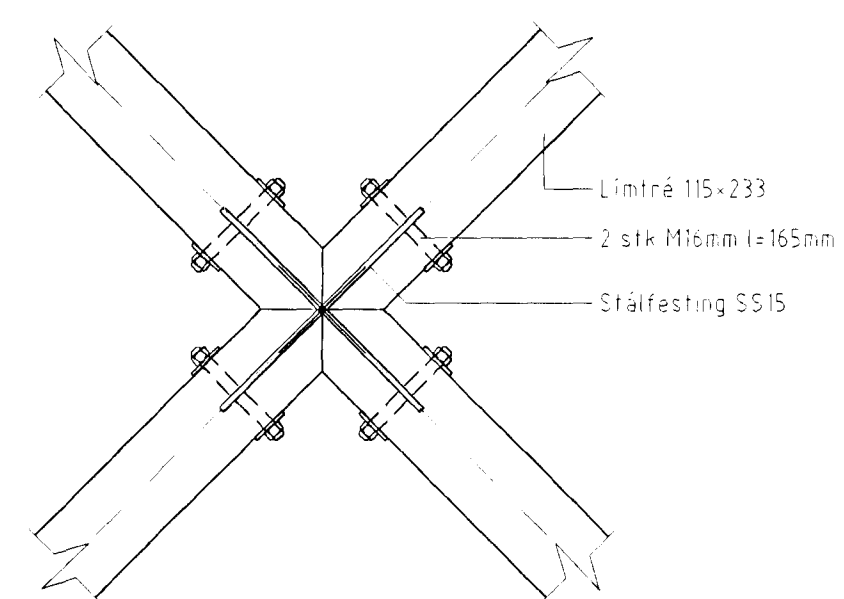

18.11.2008
 Sigursteinn Erlingsson

TYT-102.DWG

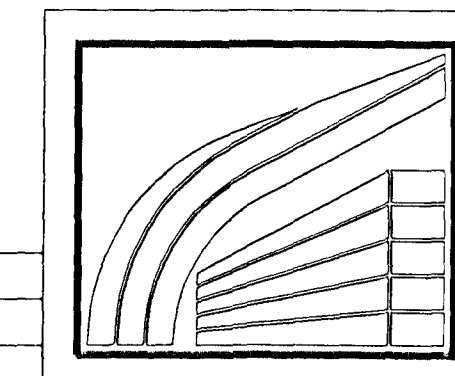

LÍMTRÉ HF. REYKJAVÍK S: 568 7202 FAX: 568 7252
 Siglingaklúbburinn bytur
 Strandgötu 88, Hafnarfirði
 Pakplan

TEIKN.	DAGS.	98.03
REIKN.	VERK	
YFIRF.	BLAD	102
MKV.	1:50, 1:10	

Breyting	Dags.	Skýring	Br.