




SS1 Mkv. 1:5

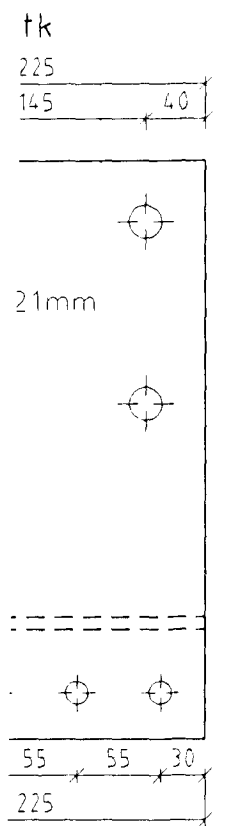


Fótfesting SS2 Mkv. 1:5
Samtals 2 stk + 2 stk spegluð

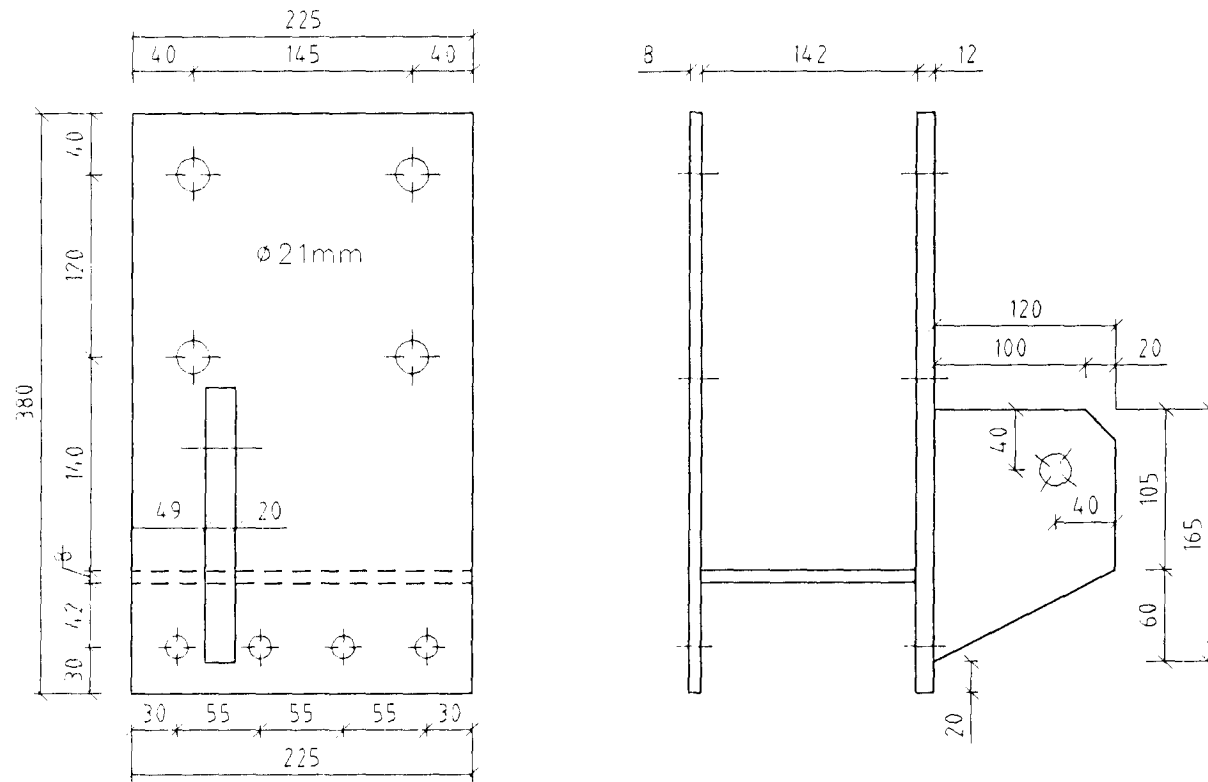


Fótfesting SS3 Mkv. 1:5
Samtals 4 stk

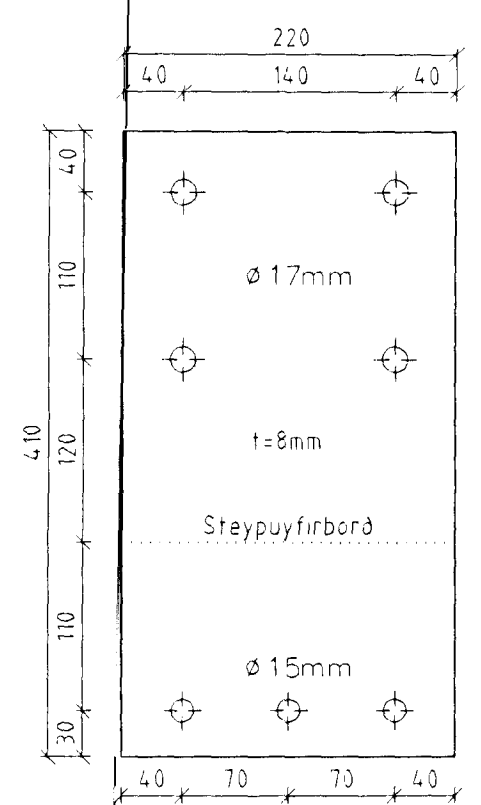


SS4 Mkv. 1:5
stk

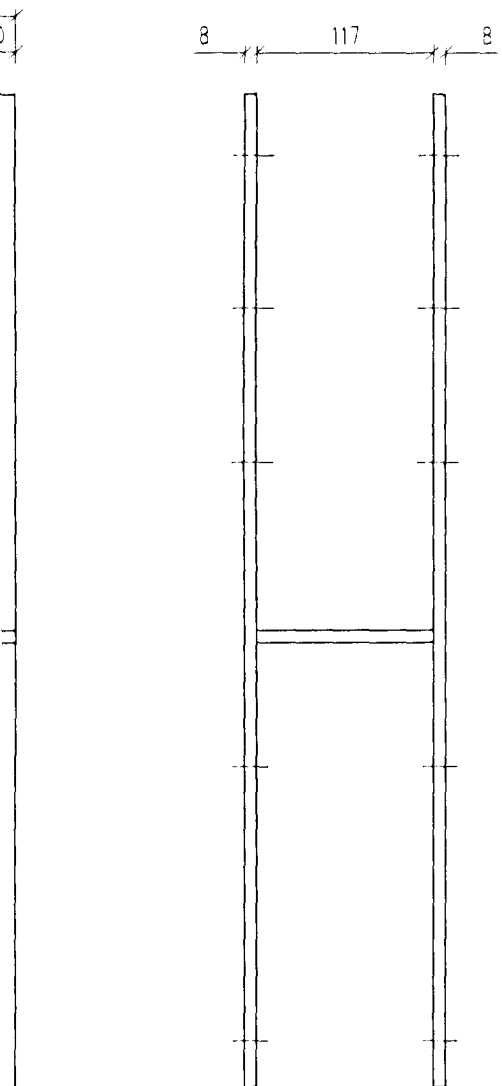


Fótfesting SS5 Mkv. 1:5
Samtals 4 stk

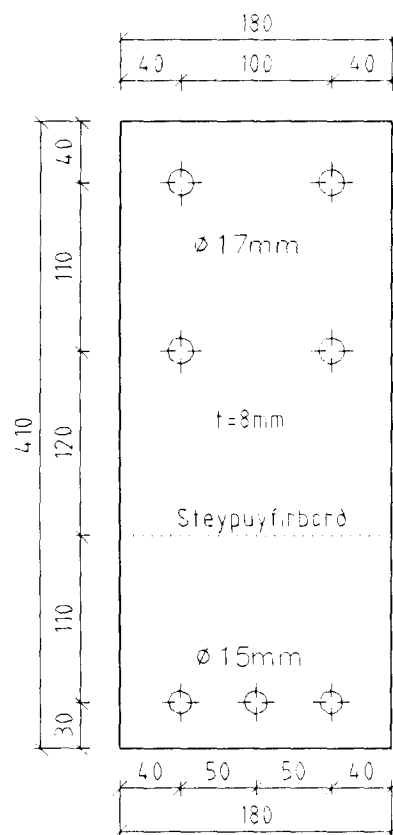

Fótfesting SS6 Mkv. 1:5
Samtals 1 stk + 1 stk spegluð

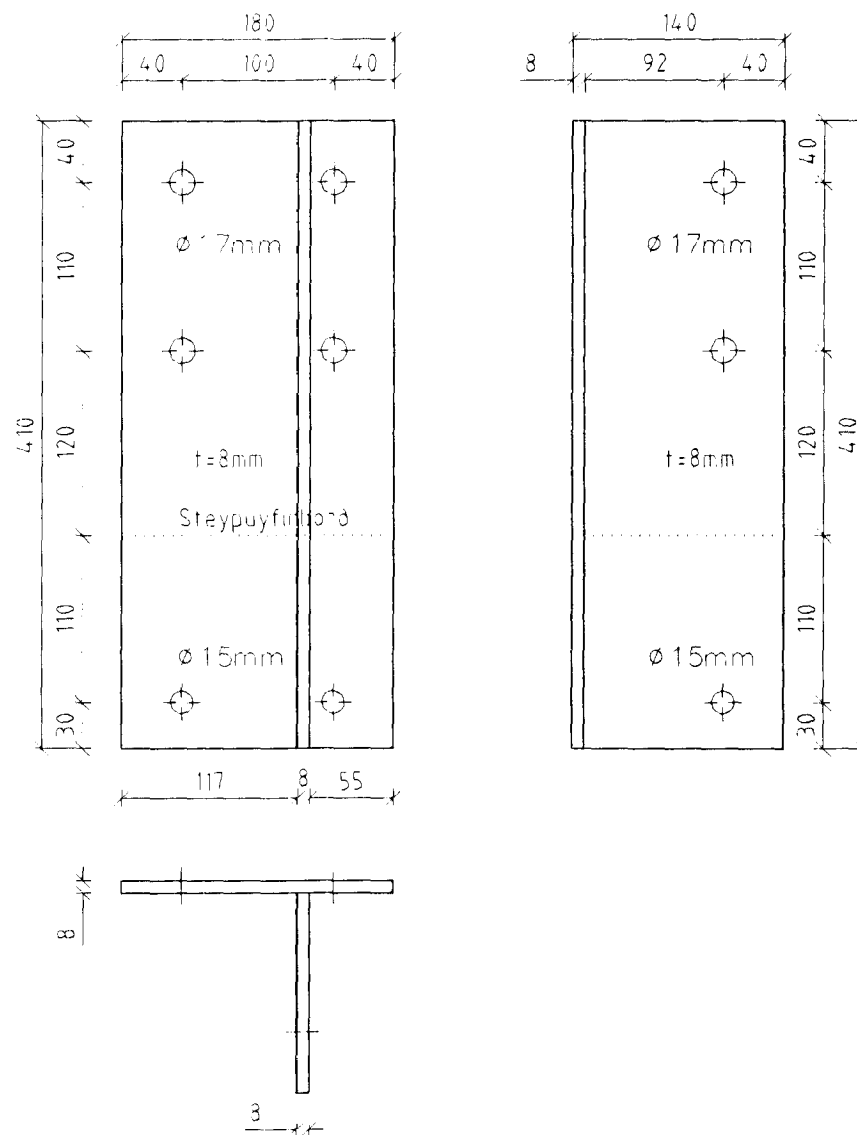


Fótfesting SS7 Mkv. 1:5
Samtals 2 stk

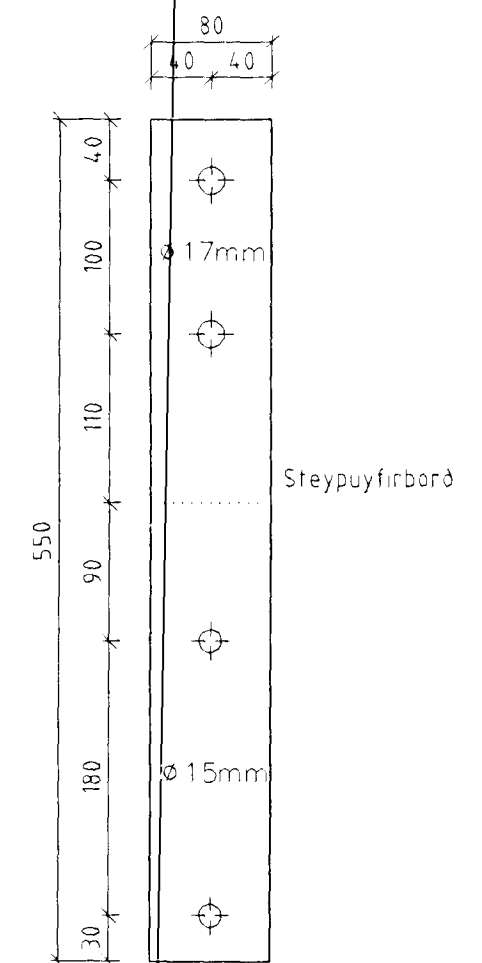

SKÝRINGAR

Öll mál eru
Stálgæði smí
Leyfileg þolv
staðsetningu
Suður skulu
nema annað
Allt stál ska
lokinni

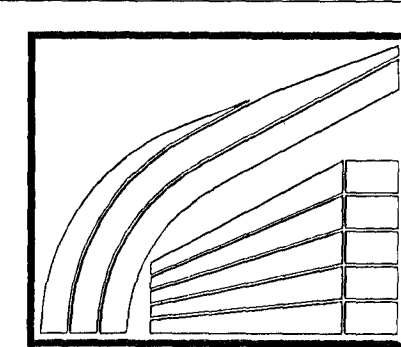

LÍMTRÉ HF. FLÚÐUM S: 486 6750
REYKJAVÍK S: 568 7202

Siglingaklúbburinn Þyfur

Strandgötu 88, Hafnarfirði

Stálfestingar – framleiðsluteikning

Breyting	Dags.	Skýring	Br.