

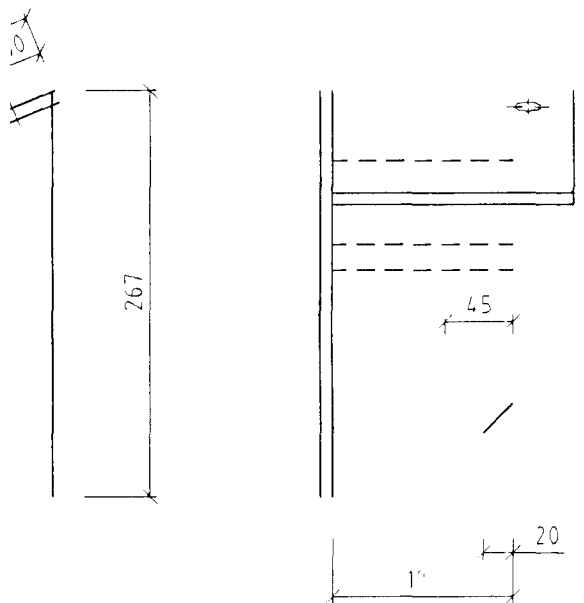
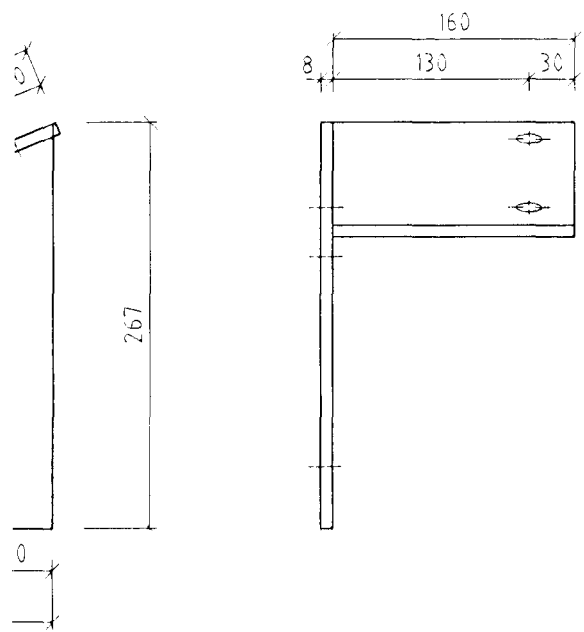



Mkv 1:5
1 stk spegluð

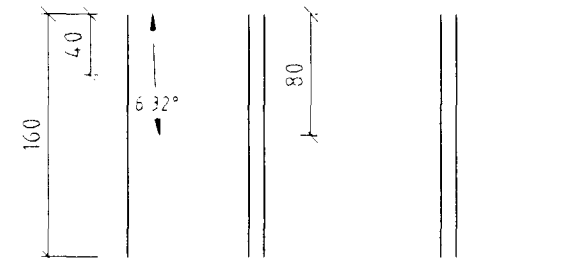


Stálfesting SS9.1 Mkv 1:5
Samtals 20 stk

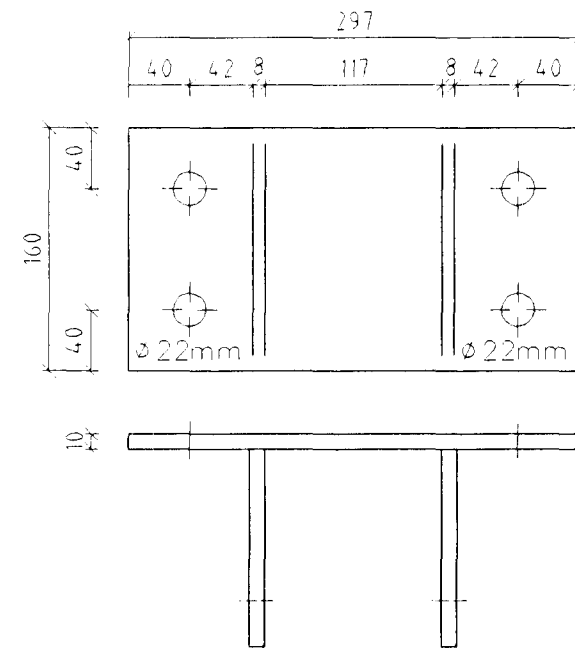


Stálfesting SS10.1 Mkv 1:5
Samtals 10 stk

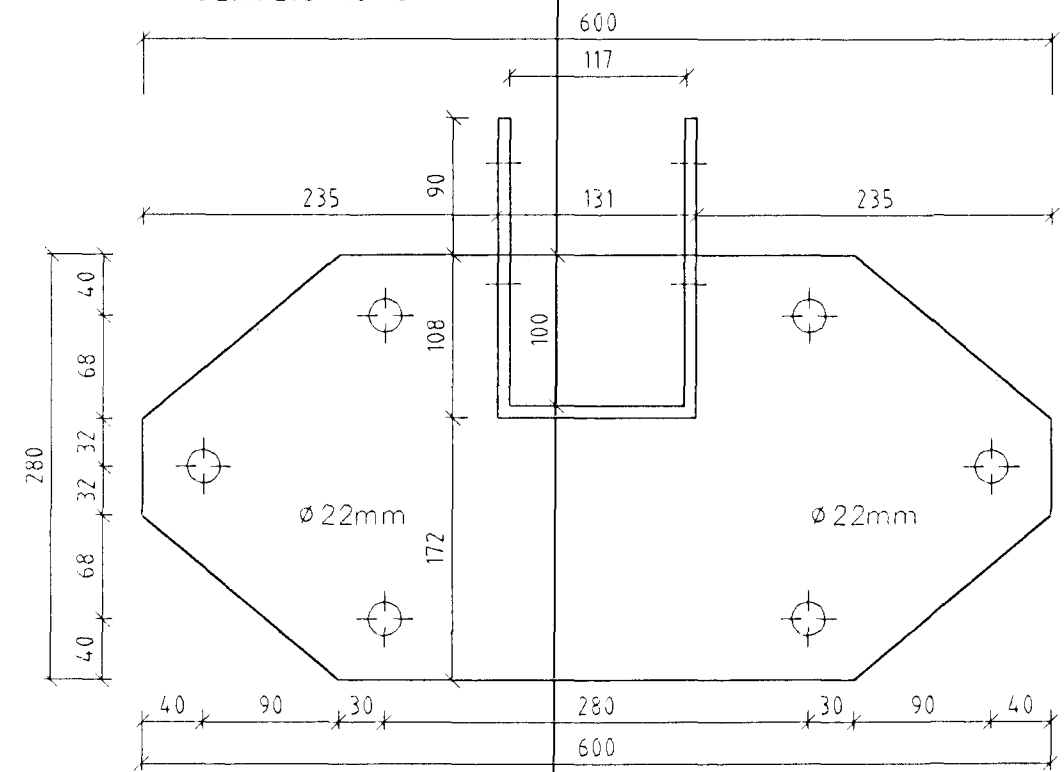



Stálfesting SS10.2 Mkv 1:5
Samtals 2 stk

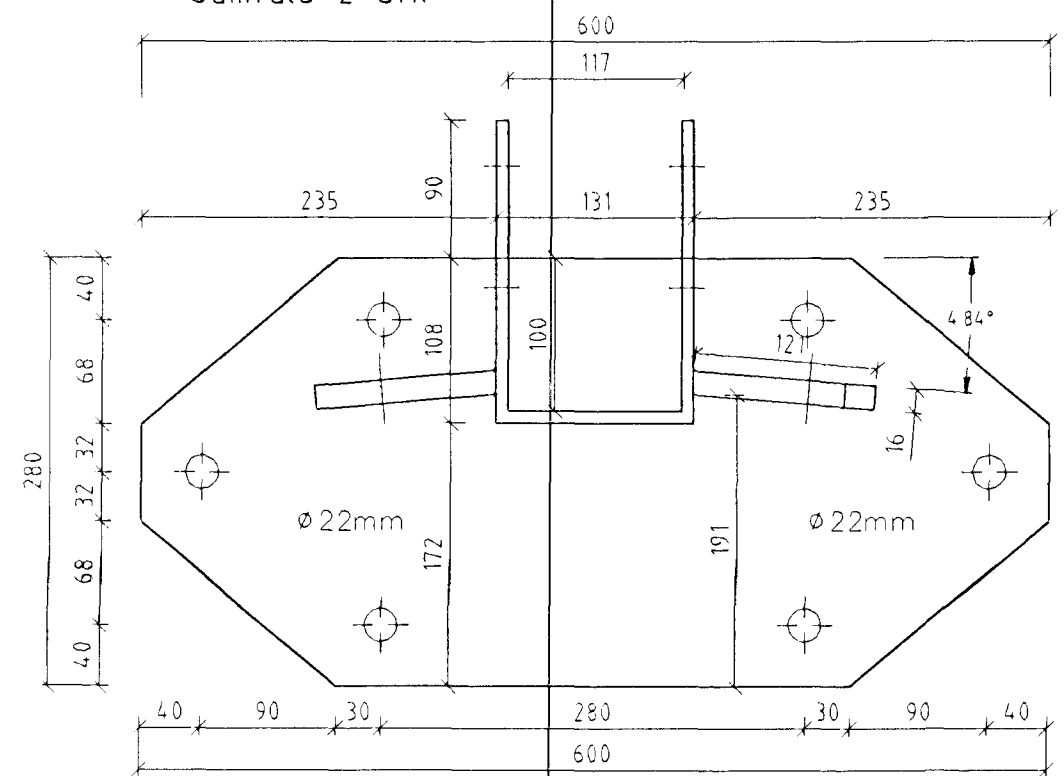

S11 Mkv 1:5
1 stk

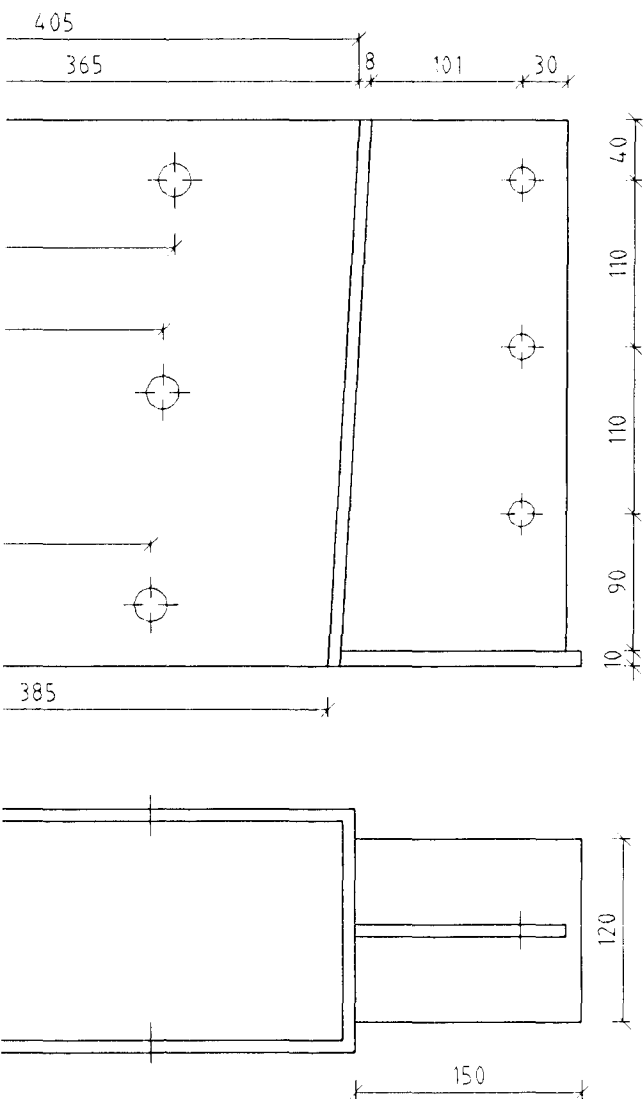

Stálfesting SS12 Mkv 1:5
Samtals 4 stk

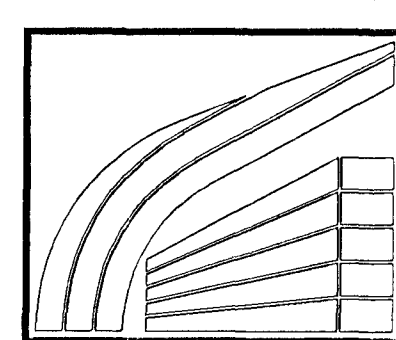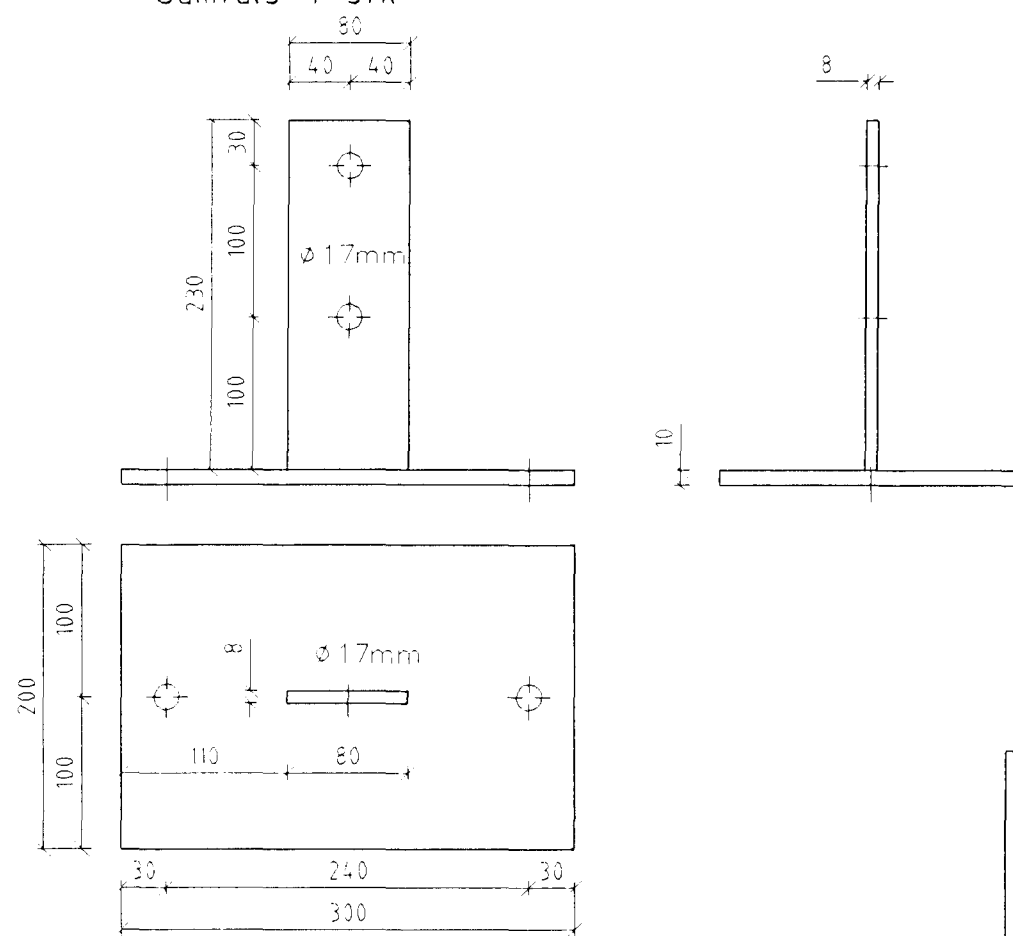

LÍMTRÉ HF. FLÓÐUM S: 486 6750
REYKJAVÍK S: 568 7202

Strandgata 88, Hafnarfirði

Stálfestingar

Framleiðsluteikning

Breyting	Dags.	Skýring	Br.