


19/3/97  
SENT BÆJARSTJÓRNUM.

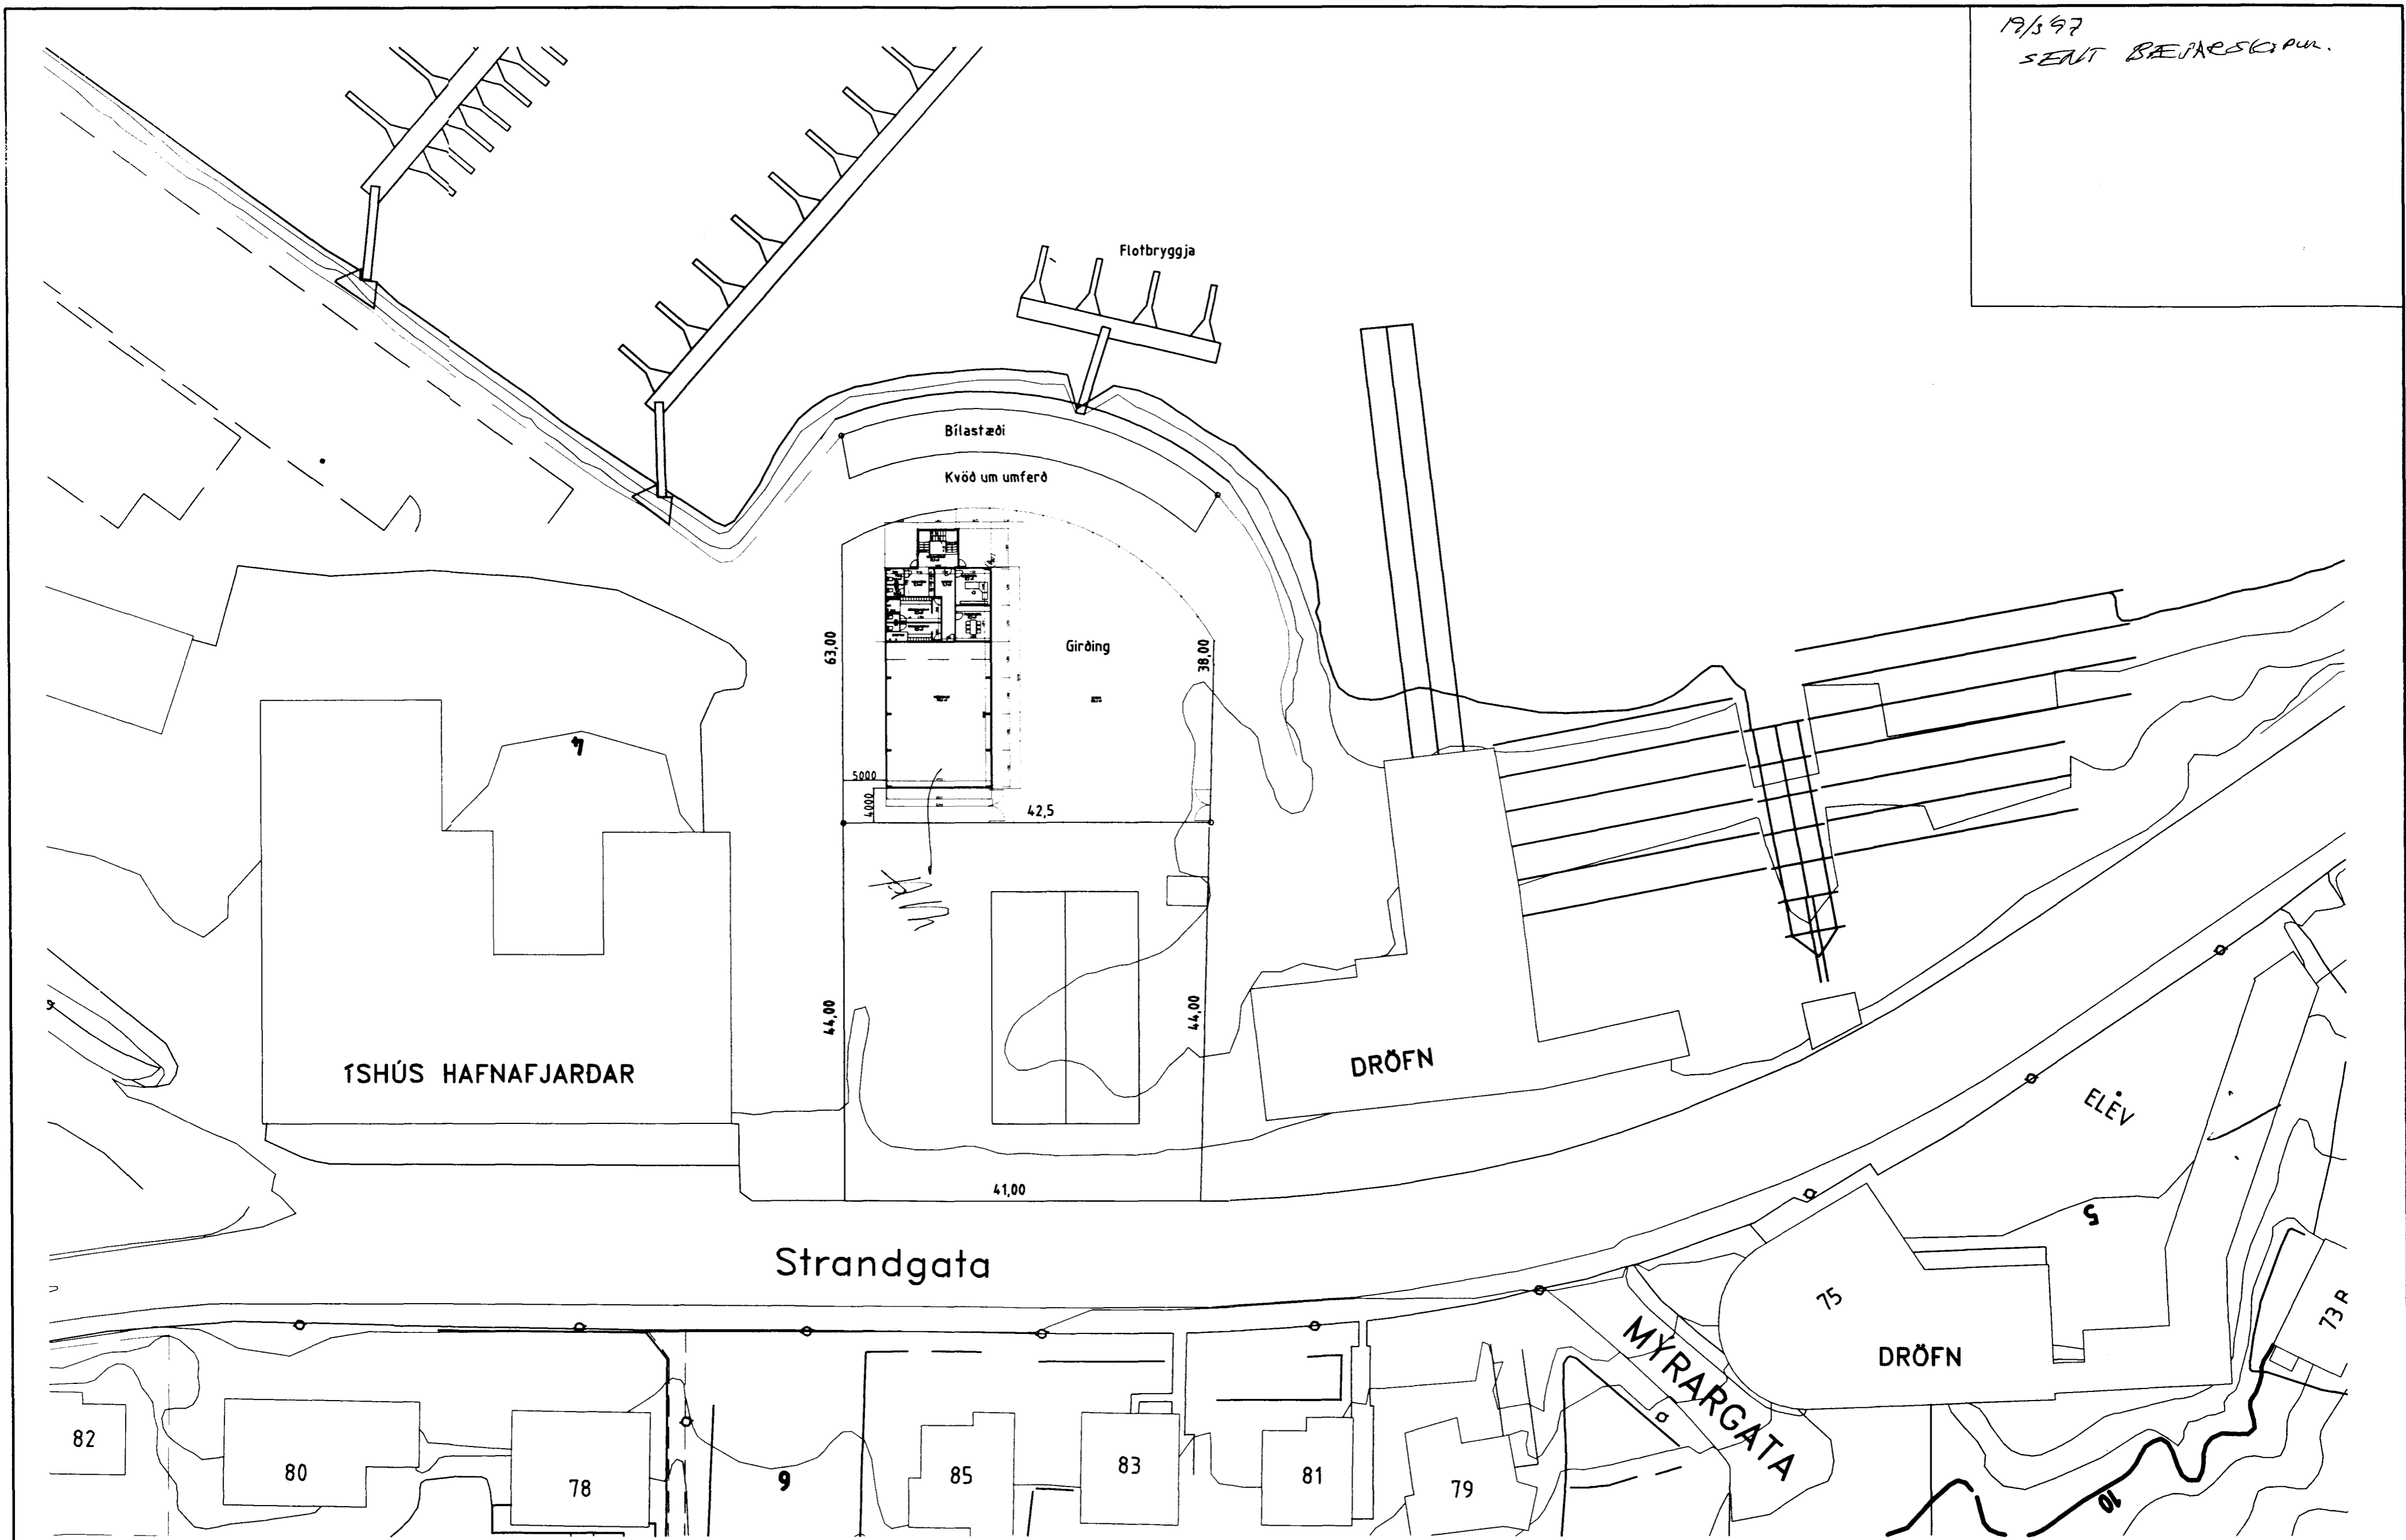

Siglingklúbburinn þytur 100

BREYTT:	DAGS:	LYSING:

**DRÖJA HÆÐIN, FRÍDRÍK FRÍDRÍKSSON ARKITEKT FAI**  
**AFSTÖÐUMYNDMYND 1:500**  
 STRANDGÖTU 28 220 HAFNARFIRÐI  
 SMÍ: 565 38 70 FAX: 565 48 31  
 HS: 565 38 55 KT:211256-4519  
 NETFANG: ffrak@treknet.is  
 VERKNR: 0010

HANNAD: FF TEIKNAD: *Frídríksson* DAG: 02.10.97 M/1500