




KP

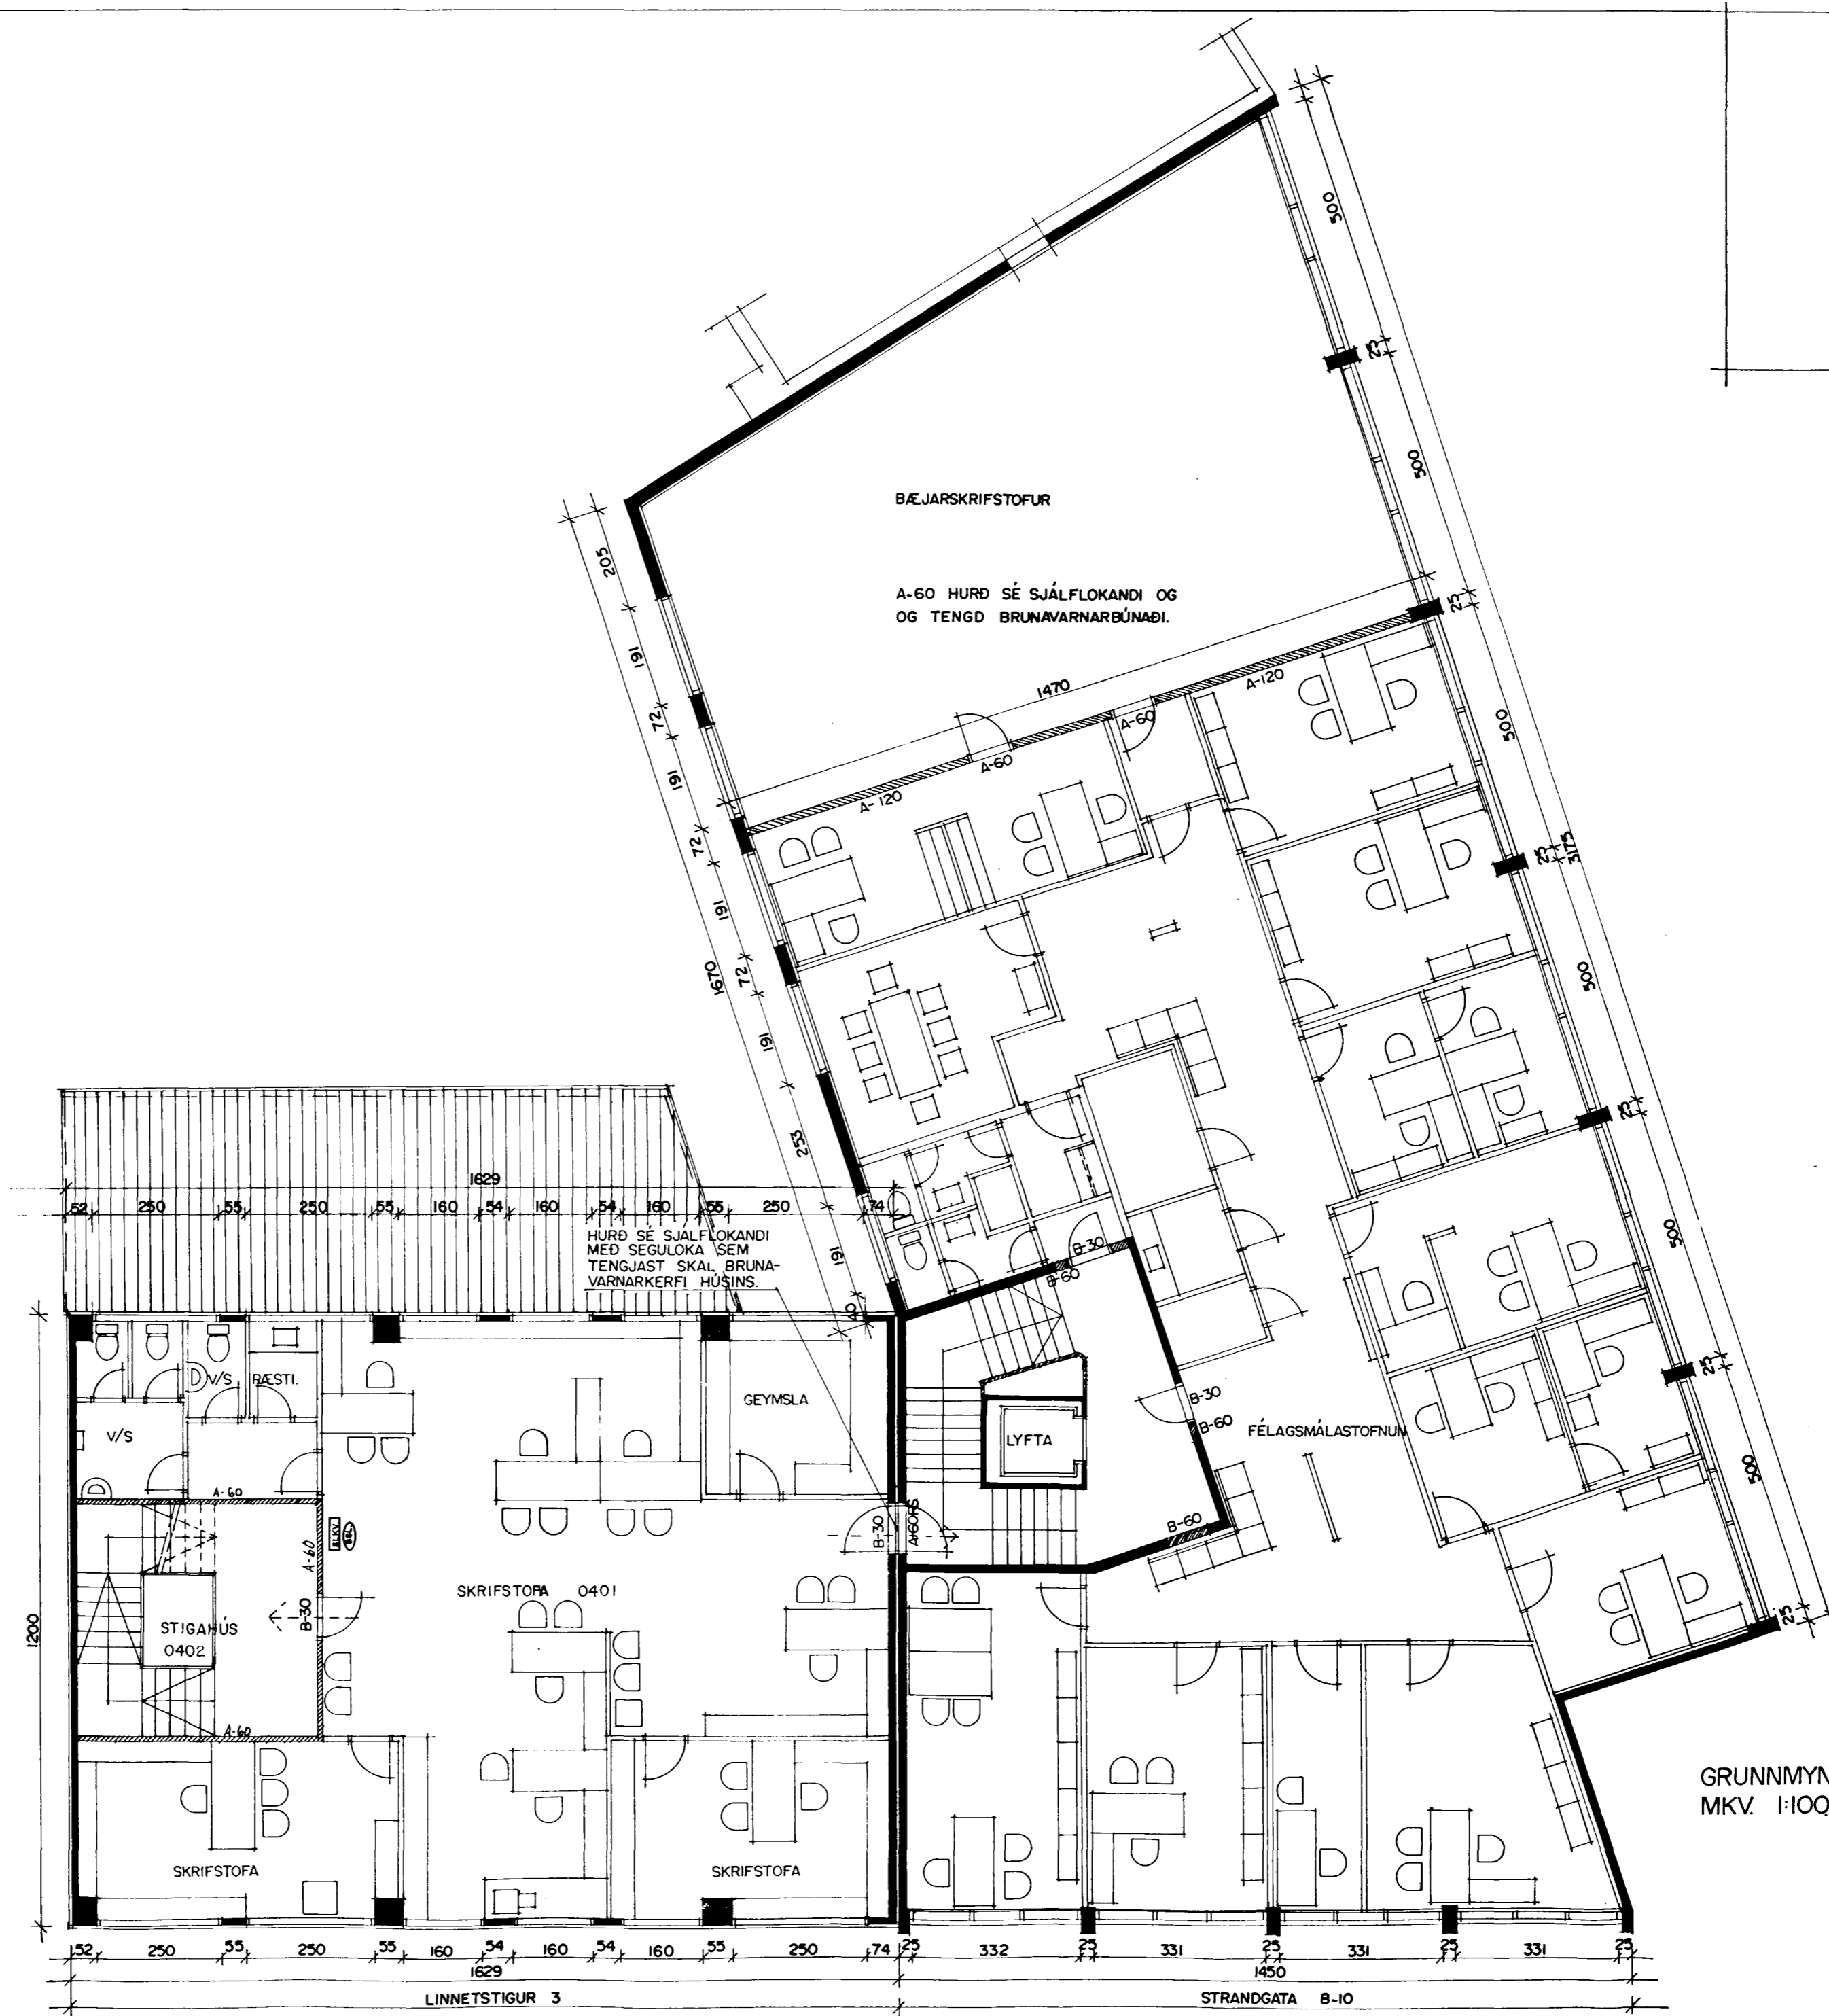

GRUNNMYND 4 HÆÐAR LINNETSTIGS 3
MKV. 1:100.

GRUNNMYND 3 HÆÐAR STRANDGÖTU 8-10.
MKV. 1:100

20/7/98
KP

TEIKNING 4/8