



Nick Indurason  
WT

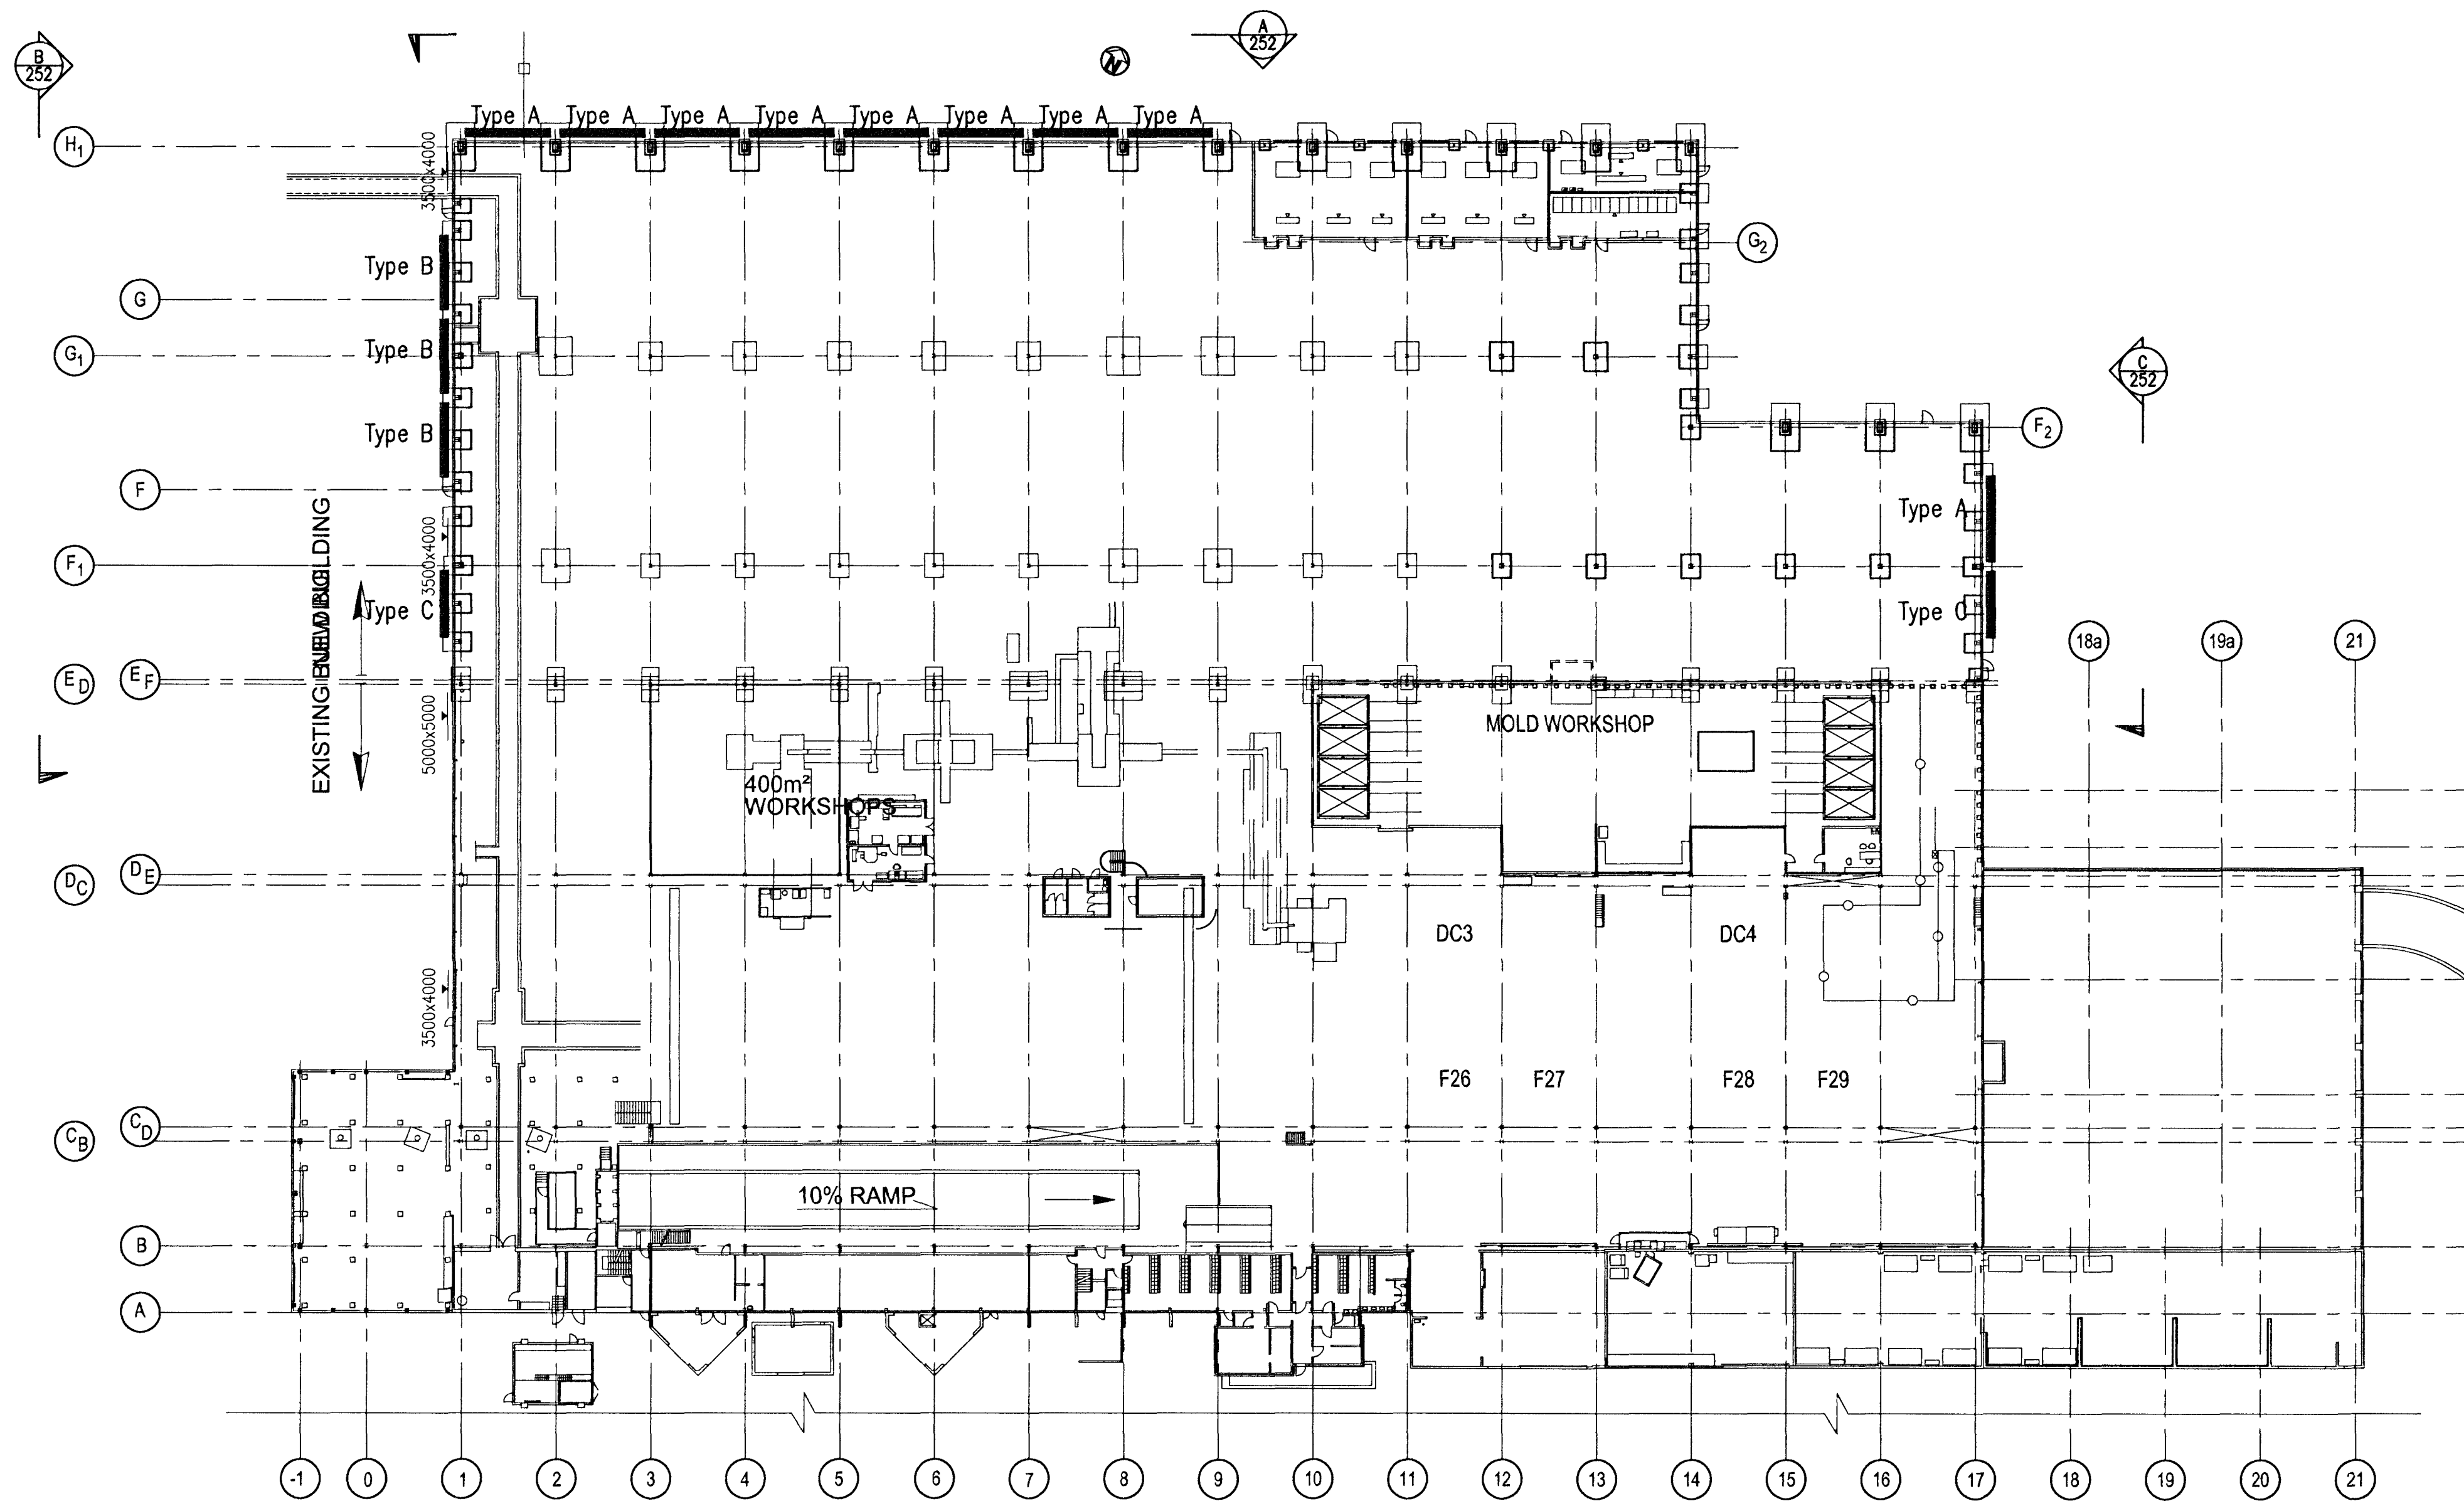

PLAN VIEW, 1:500



Skýringar:  
Explanations:  
Details, see drawing no. 253-258.

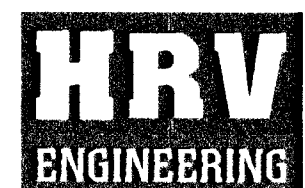

This drawing is the property of the Rio Tinto Alcan Iceland Ltd. and handed out for personal use only. It may neither be copied nor made available to others without permission of the Rio Tinto Alcan Iceland Ltd. The receiver is liable for any misuse.

Fjöldi stykkja Number of pieces	Hlutur Object	Atr.íð Item	Efni Material	eo. stik (kg) Weight	totalt heild (kg) Bygging	Athugasemdir Remarks
IV III II I	ICC CASTHOUSE EXTENSION BUILDINGS, STEP 1 BUILDING 2 WEATHER SHIELD, PLAN				Format A1 Scale 1:500	Kostun.-báttur. / Döno.-Egna.
	Vertikal / Supplier	HRV			Tekun. vertika / Dreka. of supp. / Rev. / No.	ICC-611-ZA-518-251 C
	Teknað Drawn	AgS	2010.05.28	Yfirfarið Checked	NI	Samþykkt Approved
	Teknað Drawn			Yfirfarið og skráð Checked and filed		ISAL Stauskrif Alcan Iceland Ltd IS-222 Hafnarforður

Breyt. Rev.	Breyting Revision	Dags. Date	Samb. Approved	Notk. heimil Released
4	Issued for construction	10.11.24	Kjops	
	Tilv. teikningar nr. ISAL Ref-drawing no. of ISAL		Samsetn. teikningar nr. ISAL Assembly drawing no. of ISAL	