


Samþykkt bann
 20 JAN 2011
 Byggingatritunni / Hafnarfrófi
 F.h. Hrölfur S. Gunnlaugsson

Níels Indriðason
 101

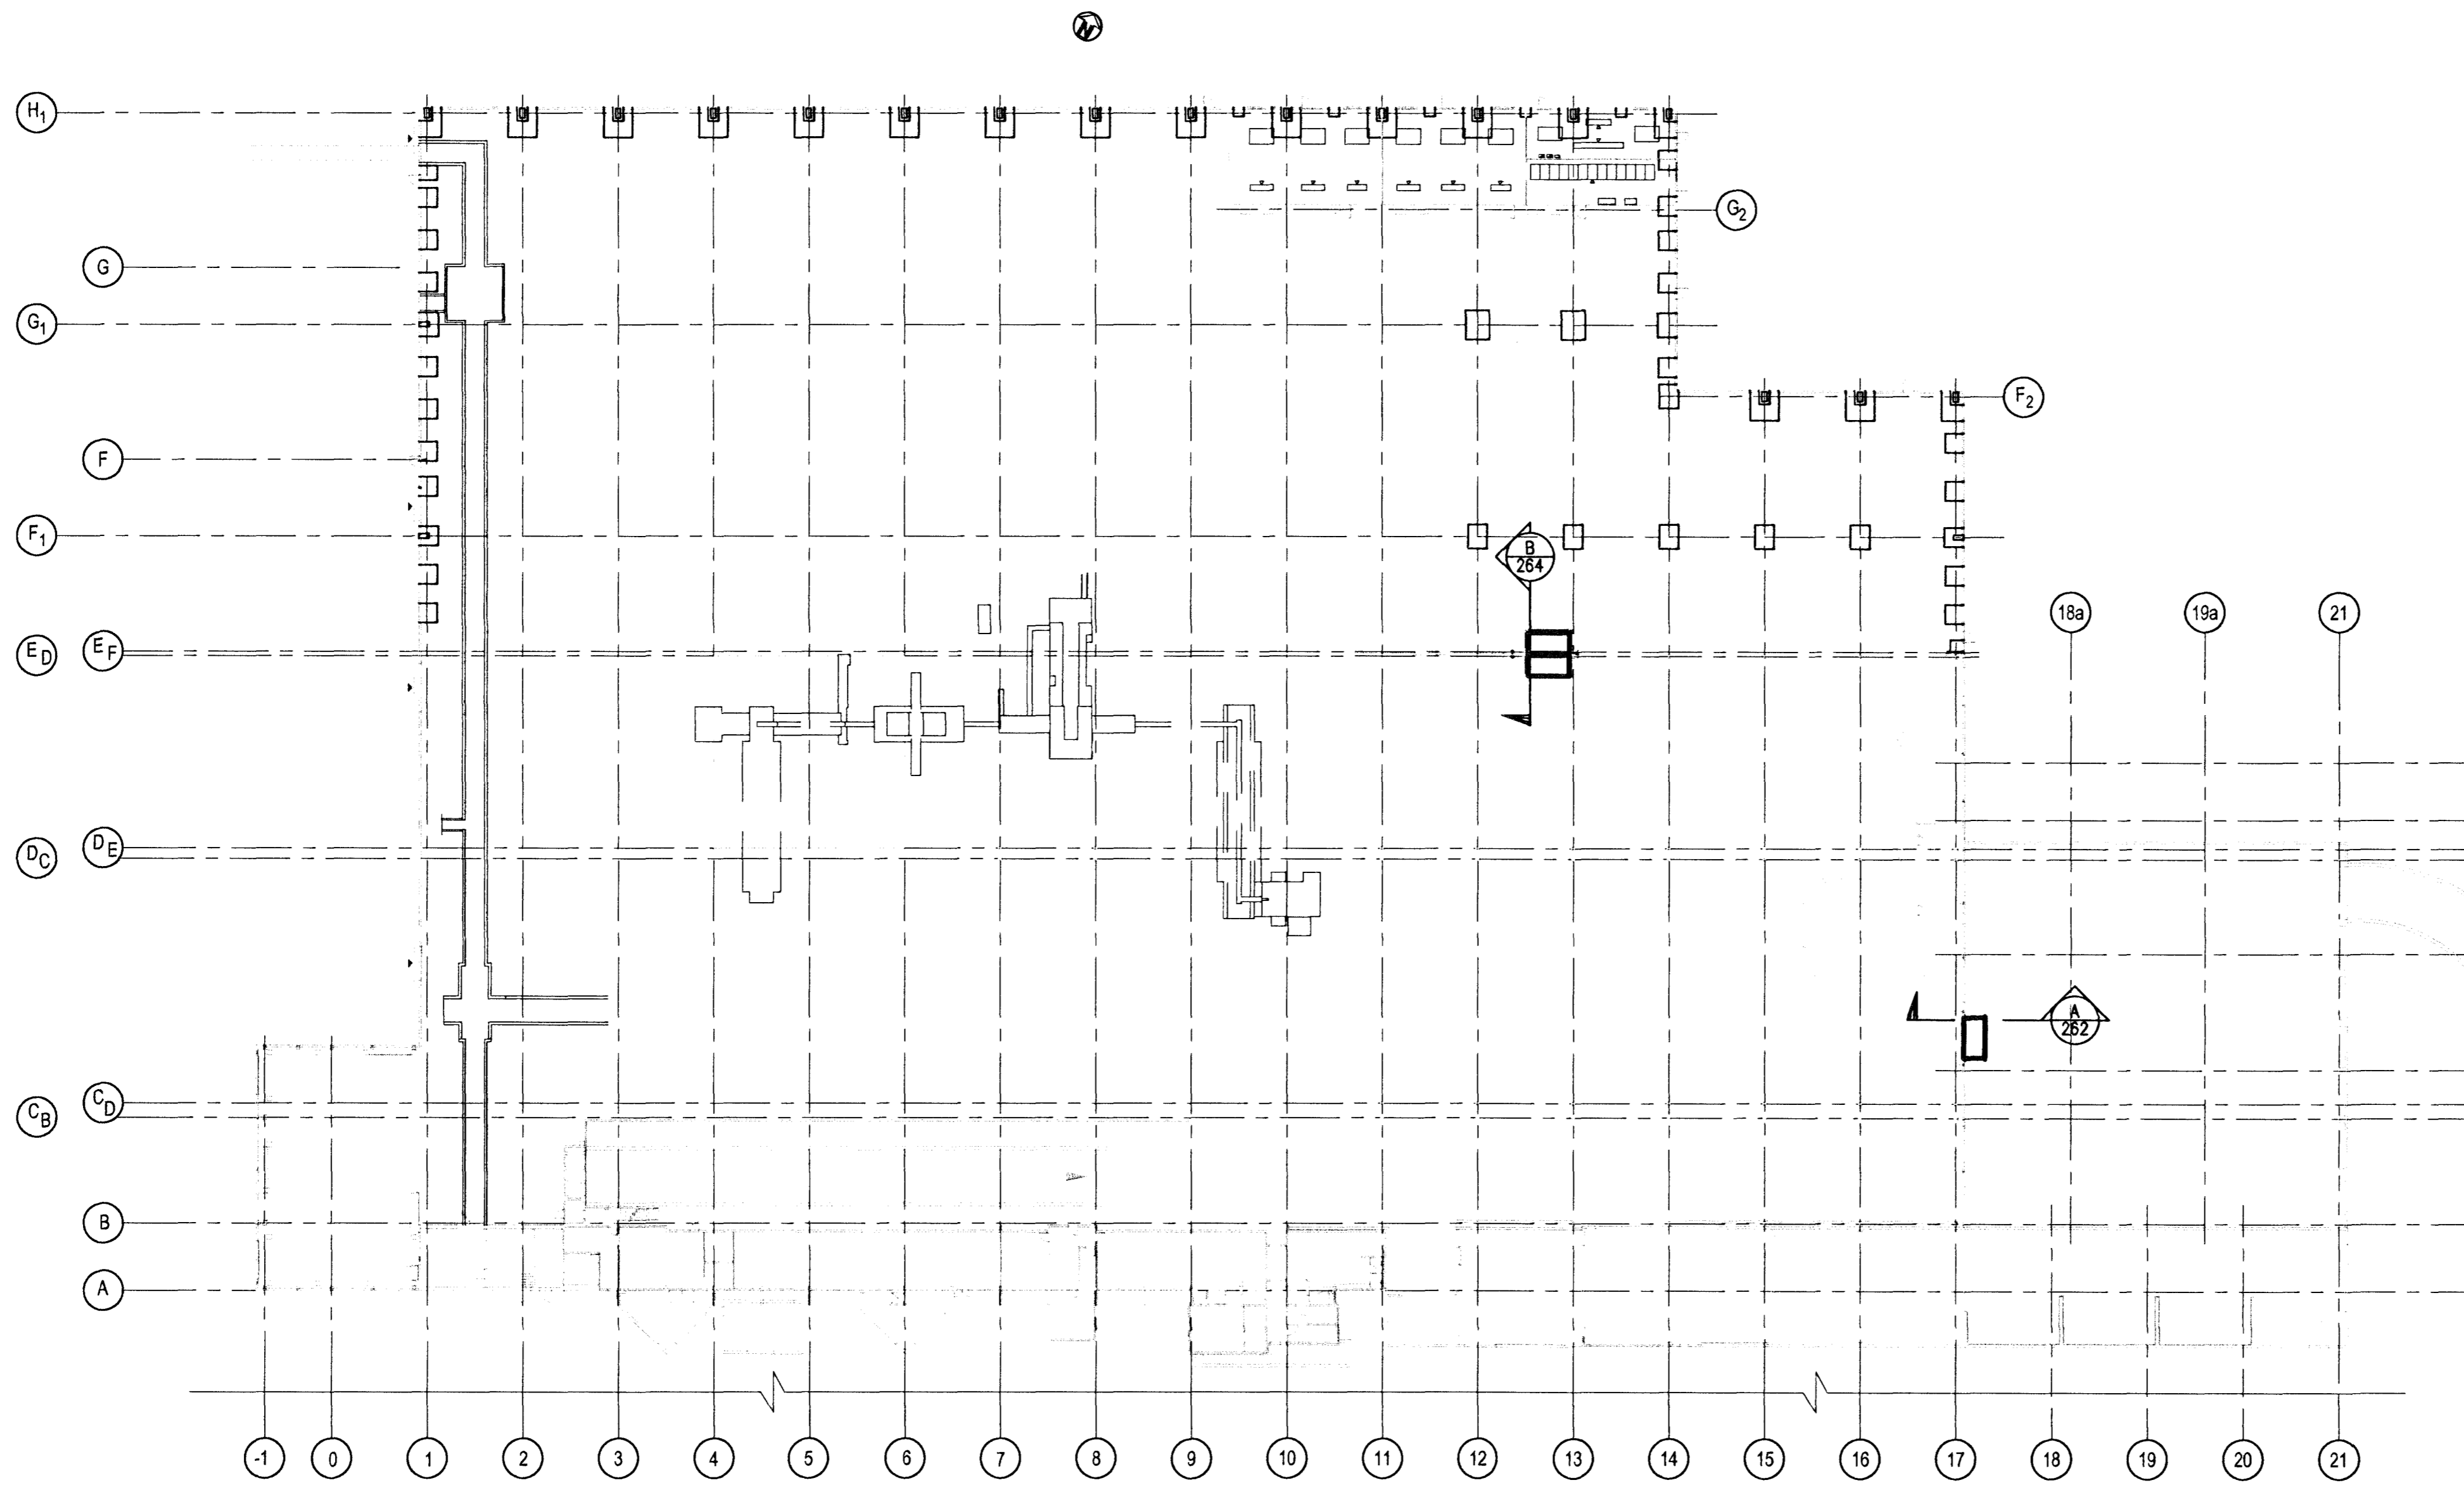

PLAN VIEW, 1:500



Skýringar:
 Explanations:
 Details, see drawing no. 262-268.



This drawing is the property of the Rio Tinto Alcan Iceland Ltd. and handed out for personal use only. It may neither be copied nor made available to others without permission of the Rio Tinto Alcan Iceland Ltd. The receiver is liable for any misuse.

Fjöldi stúkkja Number of pieces	Hlutur Object	Atriði Item	Efni Material	eo. stk Weight	Totalt í heild (kg) bygð	Athugasemdir Remarks	Stærð Scale	
							Form A1	Mv. 1:500
ICC CASTHOUSE EXTENSION BUILDINGS, STEP 1 BUILDING 1 AND 2 VENTILATION, INTAKE, OVERVIEW							Kostn.nr.-búnr. / Óbno.-Egno. AKS no.	
Varkali / Supplier HRV							Tökn. vorkali / Dr.no. of suppl. / Rev. ICC-611-ZA-518-261 C	
Teknið Drawn AgS 2010.05.28							Yfirfarið Checked NI	
Samþykkt Approved							Samþykkt Approved NI	
Tökn. nr. ISAL / Tekn. nr. ISAL Ref.drawing no. of ISAL							Dr.no. of ISAL / Tekn. nr. ISAL Rev. / Rev.	
Tökn. nr. ISAL / Ref.drawing no. of ISAL Samsætn. teikningar nr. ISAL Assembly drawing no. of ISAL							Tökn. nr. ISAL / Ref.drawing no. of ISAL Samsætn. teikningar nr. ISAL Assembly drawing no. of ISAL	
Breyt. / Rev. Issued for construction 4							Dags. / Date 10.11.24	
Breyting / Revision							Notk. heimt. / Released Kgs	
Tökn. nr. ISAL / Ref.drawing no. of ISAL							Yfirfarið og skjóð Checked and filed	
Tökn. nr. ISAL / Ref.drawing no. of ISAL							Notkun heimt. / Released	