


Samykktt þann
20 JAN 2011
Byggingafræðingur / Hafnarfróðill
E.h. Hrölfur S. Gunnlaugsson

Nich Indústrí
KI

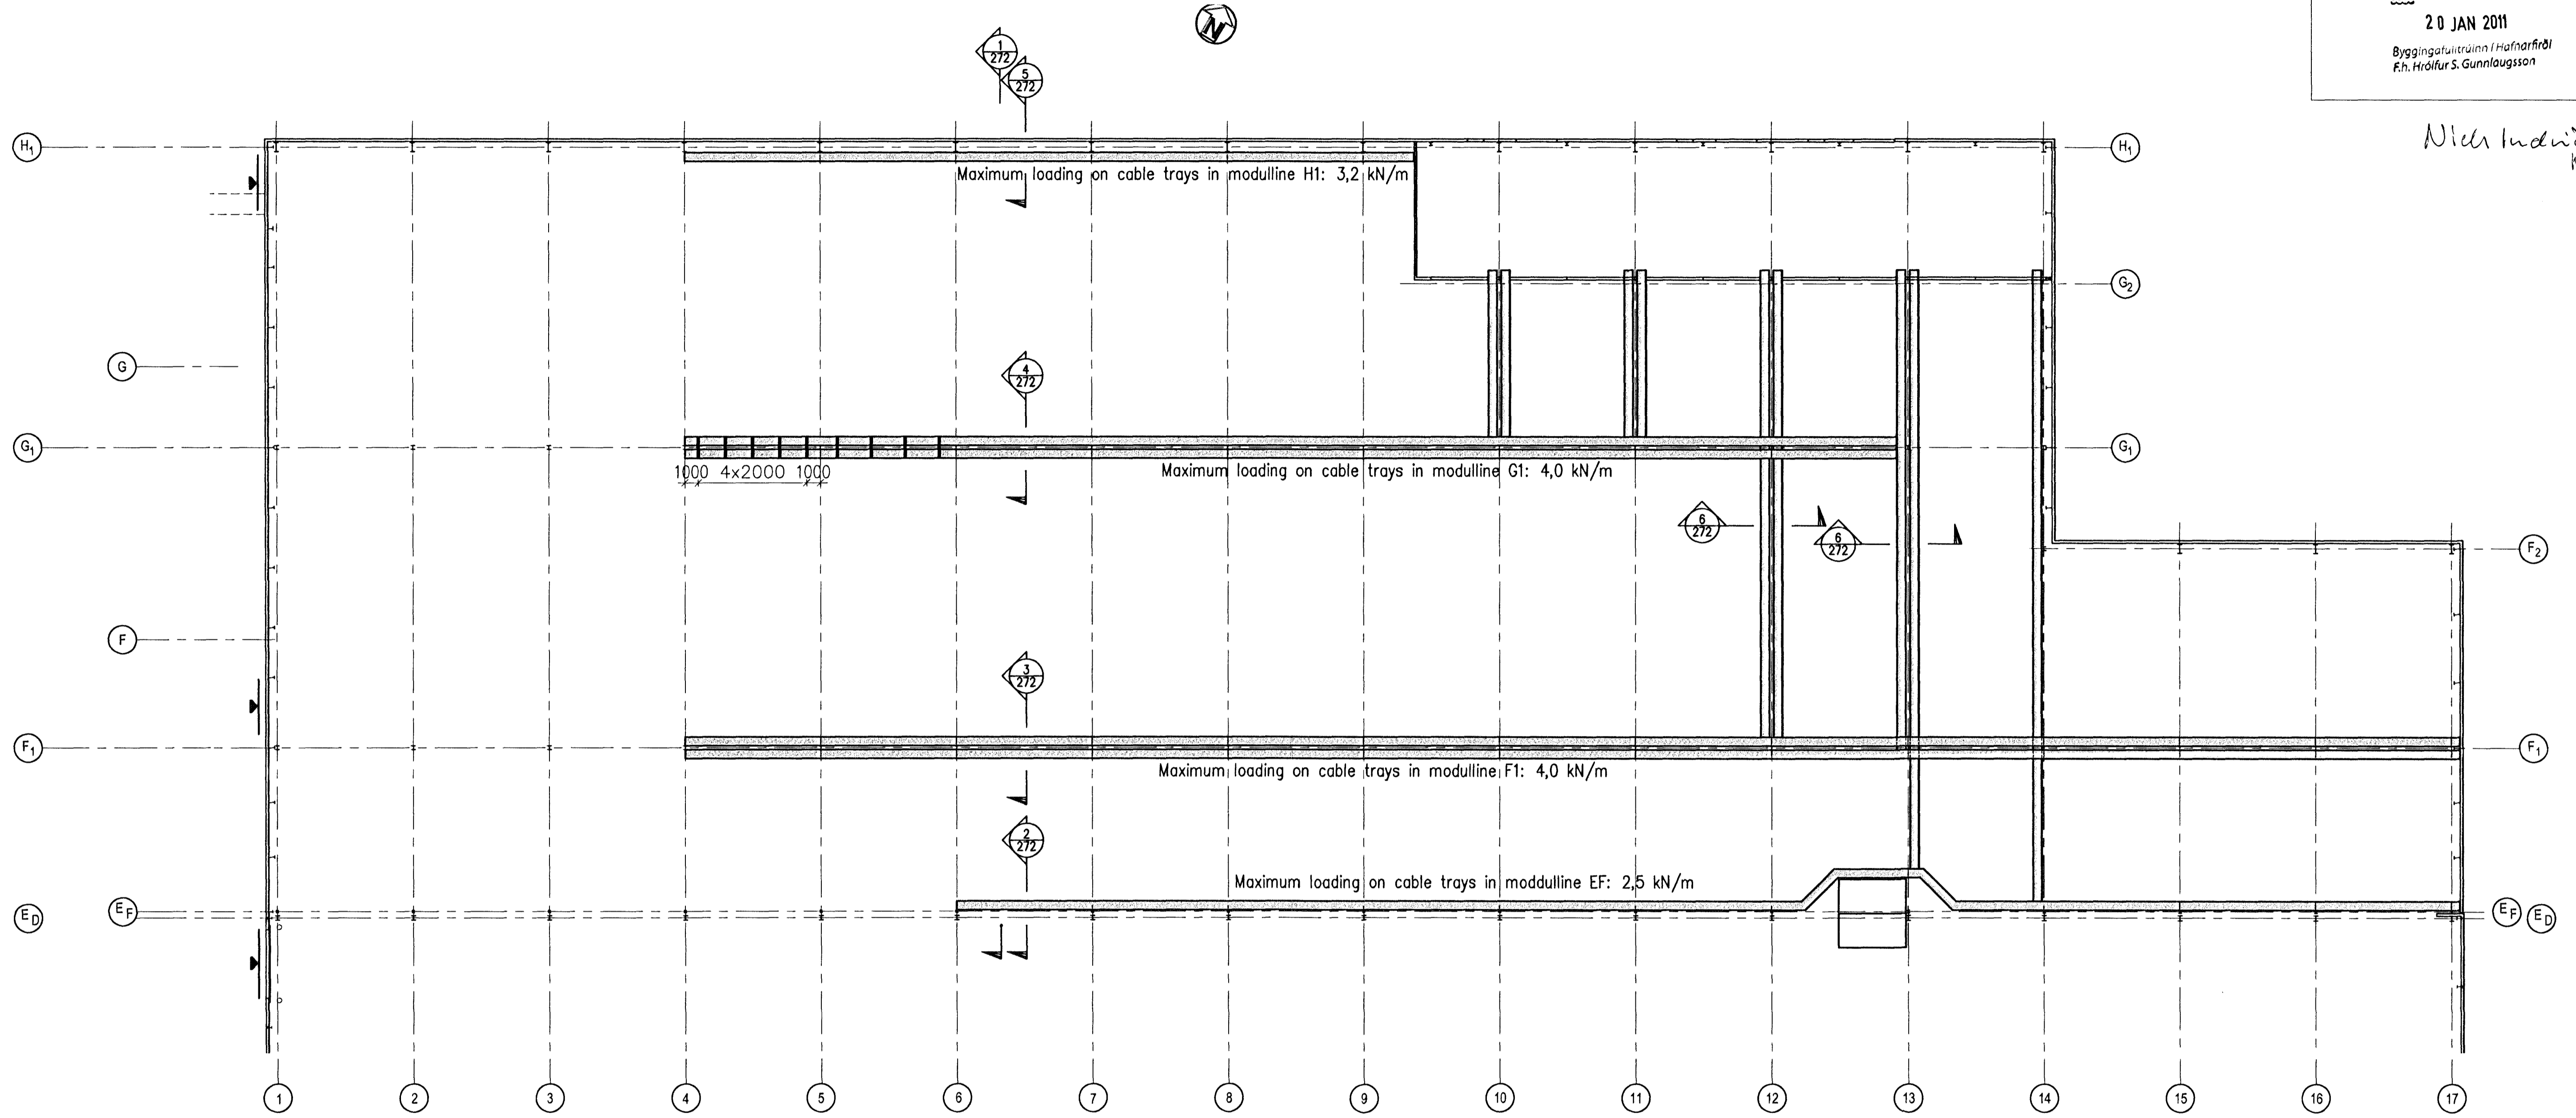

Skýringar:
Explanations:



This drawing is the property of the Rio Tinto Alcan Iceland Ltd. and handed out for personal use only. It may neither be copied nor made available to others without permission of the Rio Tinto Alcan Iceland Ltd. The receiver is liable for any misuse.

4	Issued for construction	10.11.24	Ksg	
Breyt. Rev.	Breyting Revision	Dagur Date	Samb. Approved	Notk. heim. Released
Tilv. teikningar nr. ISAL Ref. drawing no. of ISAL		Samsetn. teikningar nr. ISAL Assembly drawing no. of ISAL		

Fjöldi stúkkja Number of pieces	Hlutur Object	Atrni Item	Efni Material	Eq. stik kg. byggd	Totalt í heild kg. byggd	Alþugasemdir Remarks
IV III II I	ICC CASTHOUSE EXTENSION BUILDING 2 CABLE LADDERS SUPPORTS, PLAN VIEW					
Vertikal / Supplier		HRV		Stærð / Formet / Scale		
Talað / Drawn		HS/LDB 2010.06.23		Stærð / Formet / Scale		
Talað / Drawn		Yfirfarið / Checked		Stærð / Formet / Scale		
Talað / Drawn		Yfirfarið og skráð / Checked and filed		Stærð / Formet / Scale		