



Samþykkt þann
20 JAN 2011
Byggingafrútrúnn í Hafnarfirði
F.h. Hrólfur S. Gunnlaugsson

Niel Indriðsson
101

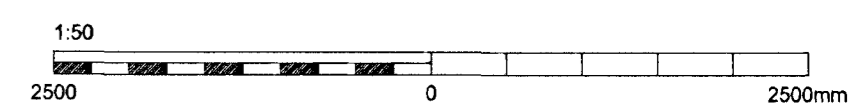

Skýringar:
Explanations:

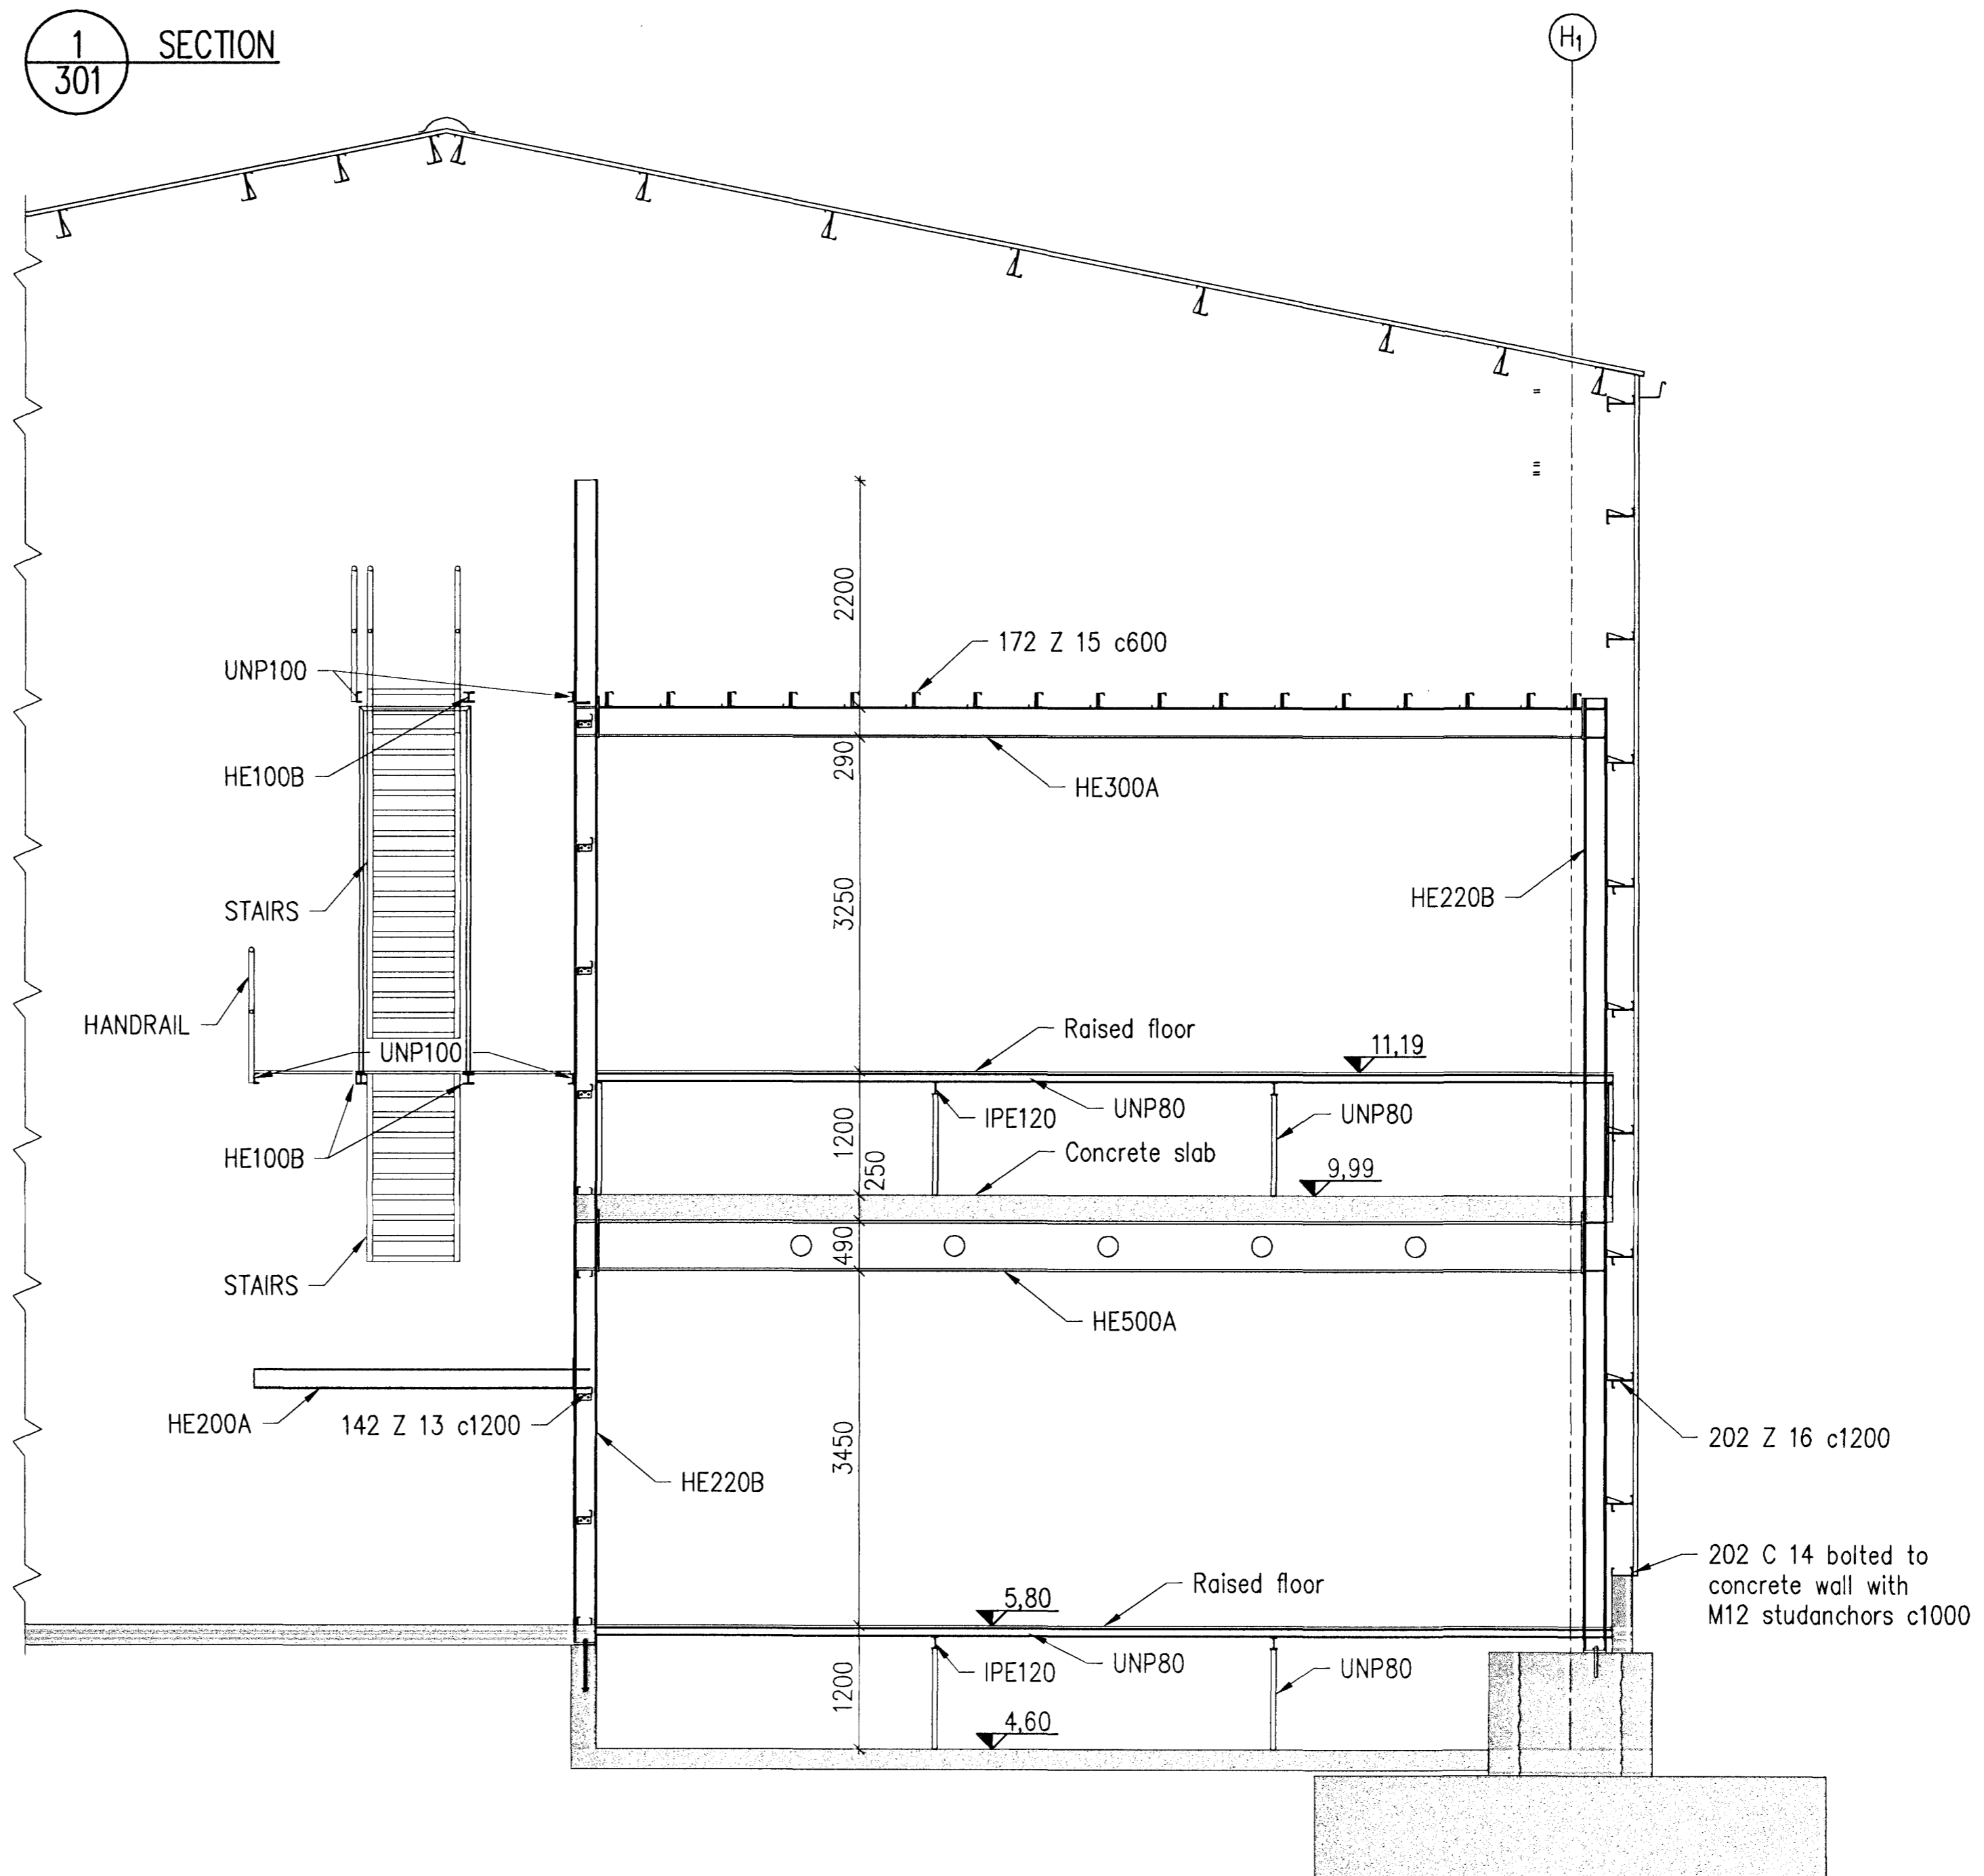

This drawing is the property of the Rio Tinto Alcan Iceland Ltd. and handed out for personal use only. It may neither be copied nor made available to others without permission of the Rio Tinto Alcan Iceland Ltd. The receiver is liable for any misuse.

Fjöldi stykja Number of pieces		Hlutur Object	Atriði Item	Efni Material	ea.stk Weight	totalt helg (kg) byggt	Athugasemdir Remarks
IV	III	II	I	ICC CASTHOUSE EXTENSION BUILDINGS SUBSTATION 58, STEEL STRUCTURE SECTION			Stærð Format A1
Vertikal / Supply HRV							Athugasemdir Remarks 1:50
Teknað / Drawn HJH/AFV 2010.05.28							Yfirfarið / Checked NI
Sambýkt / Approved / /							AKS no.
SAL Rio Tinto Alcan Iceland Ltd 19-222 Hafnarþorur							Teknað / Drawn ISAL
Yfirfarið og gætt / Checked and Tied							Notkun heimilub Released

Breyt. Rev.	Breyting Revision	Dags. Date	Samb. Approved	Notk. heimil. Released
3	Issued for construction	10.11.24	Kgs	