


Samþykkt þann
20 JAN 2011
Byggingafræðingur í Hagkerfi
F.H. Hrólfur S. Gunnlaugsson

Nick Indrisson
w/c

10 SECTION
311

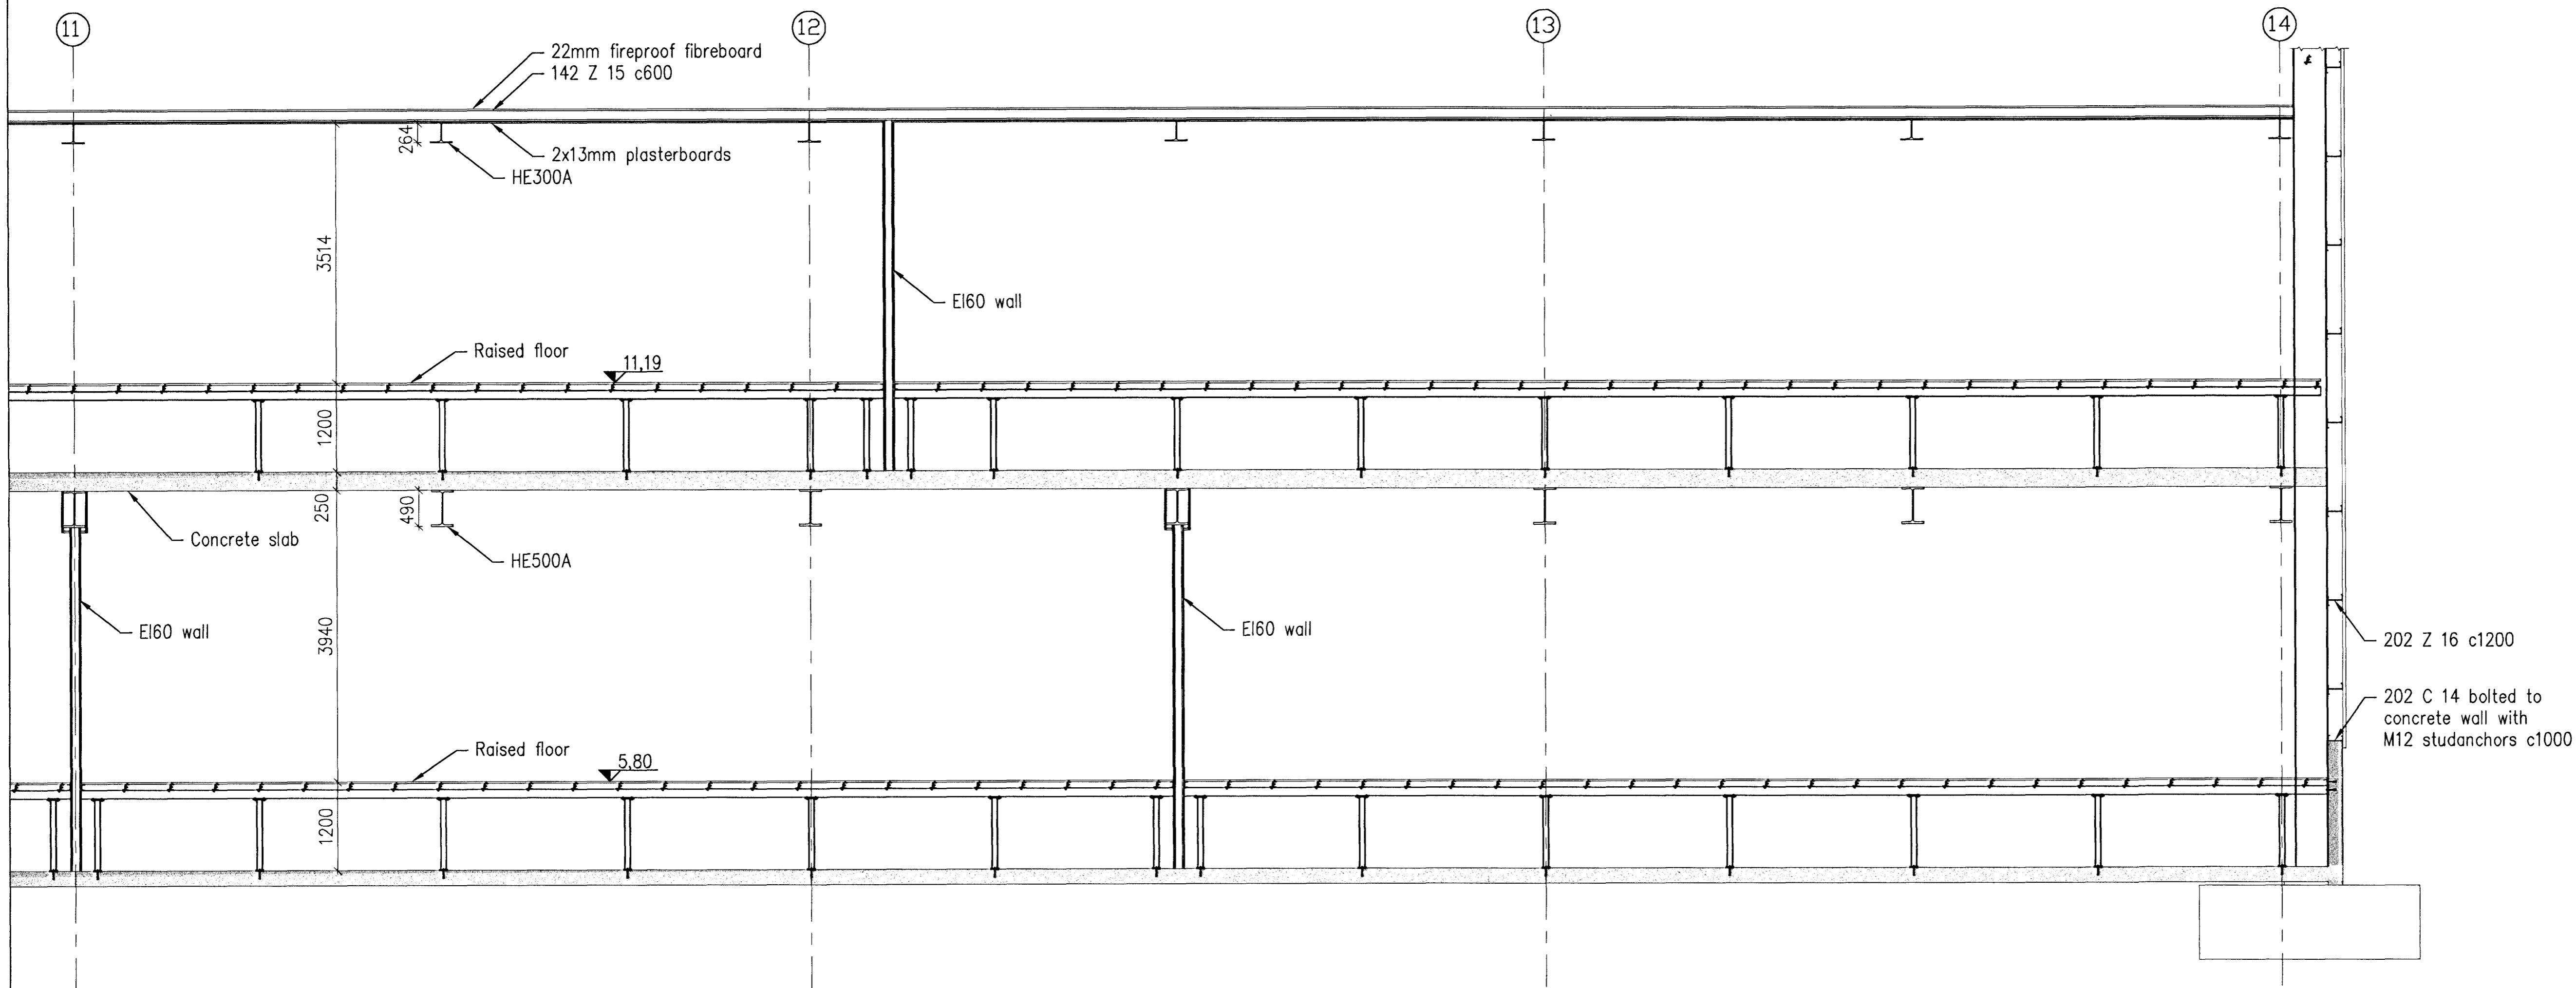

Skýringar:
Explanations:



This drawing is the property of the Rio Tinto Alcan Iceland Ltd and handed out for personal use only. It may neither be copied nor made available to others without permission of the Rio Tinto Alcan Iceland Ltd. The receiver is liable for any misuse.

Fjöldi stykkja Number of pieces	Hlutur Object	Atriði Item	Efni Material	eo. stk Weight	totalt heild Scale	Athugasemdir Remarks
IV III II I	ICC CASTHOUSE EXTENSION BUILDINGS SUBSTATION 58, STEEL STRUCTURE RAISED FLOOR, SECTION				A1	1:50
						Kostn.nr.-búnr. / CDno.-Eq.no.
						AKS no.
						Tekn. vertika / Drawn of supp. Rev.
						ICC-611-ZA-518-306 C
						Teknað / Drawn
						HJH/AFV 2010.10.06
						Yfirfarið / Checked
						NI
						Samþykkt / Approved
						NI
						ISAL
						Drawn no. of ISAL / Tekn.nr. ISAL
						Bygt/Rev
						Staður Alcan Iceland Ltd IS-222 Hagkerfi
						Teknað / Drawn
						Yfirfarið og staðfest Checked and filed
						Notkun heimil Released

Breyt. Rev.	Breyting Revision	Dags. Date	Samb. Approved	Nösk. heimil. Released
2	Issued for construction	10.11.24	Kjop	