

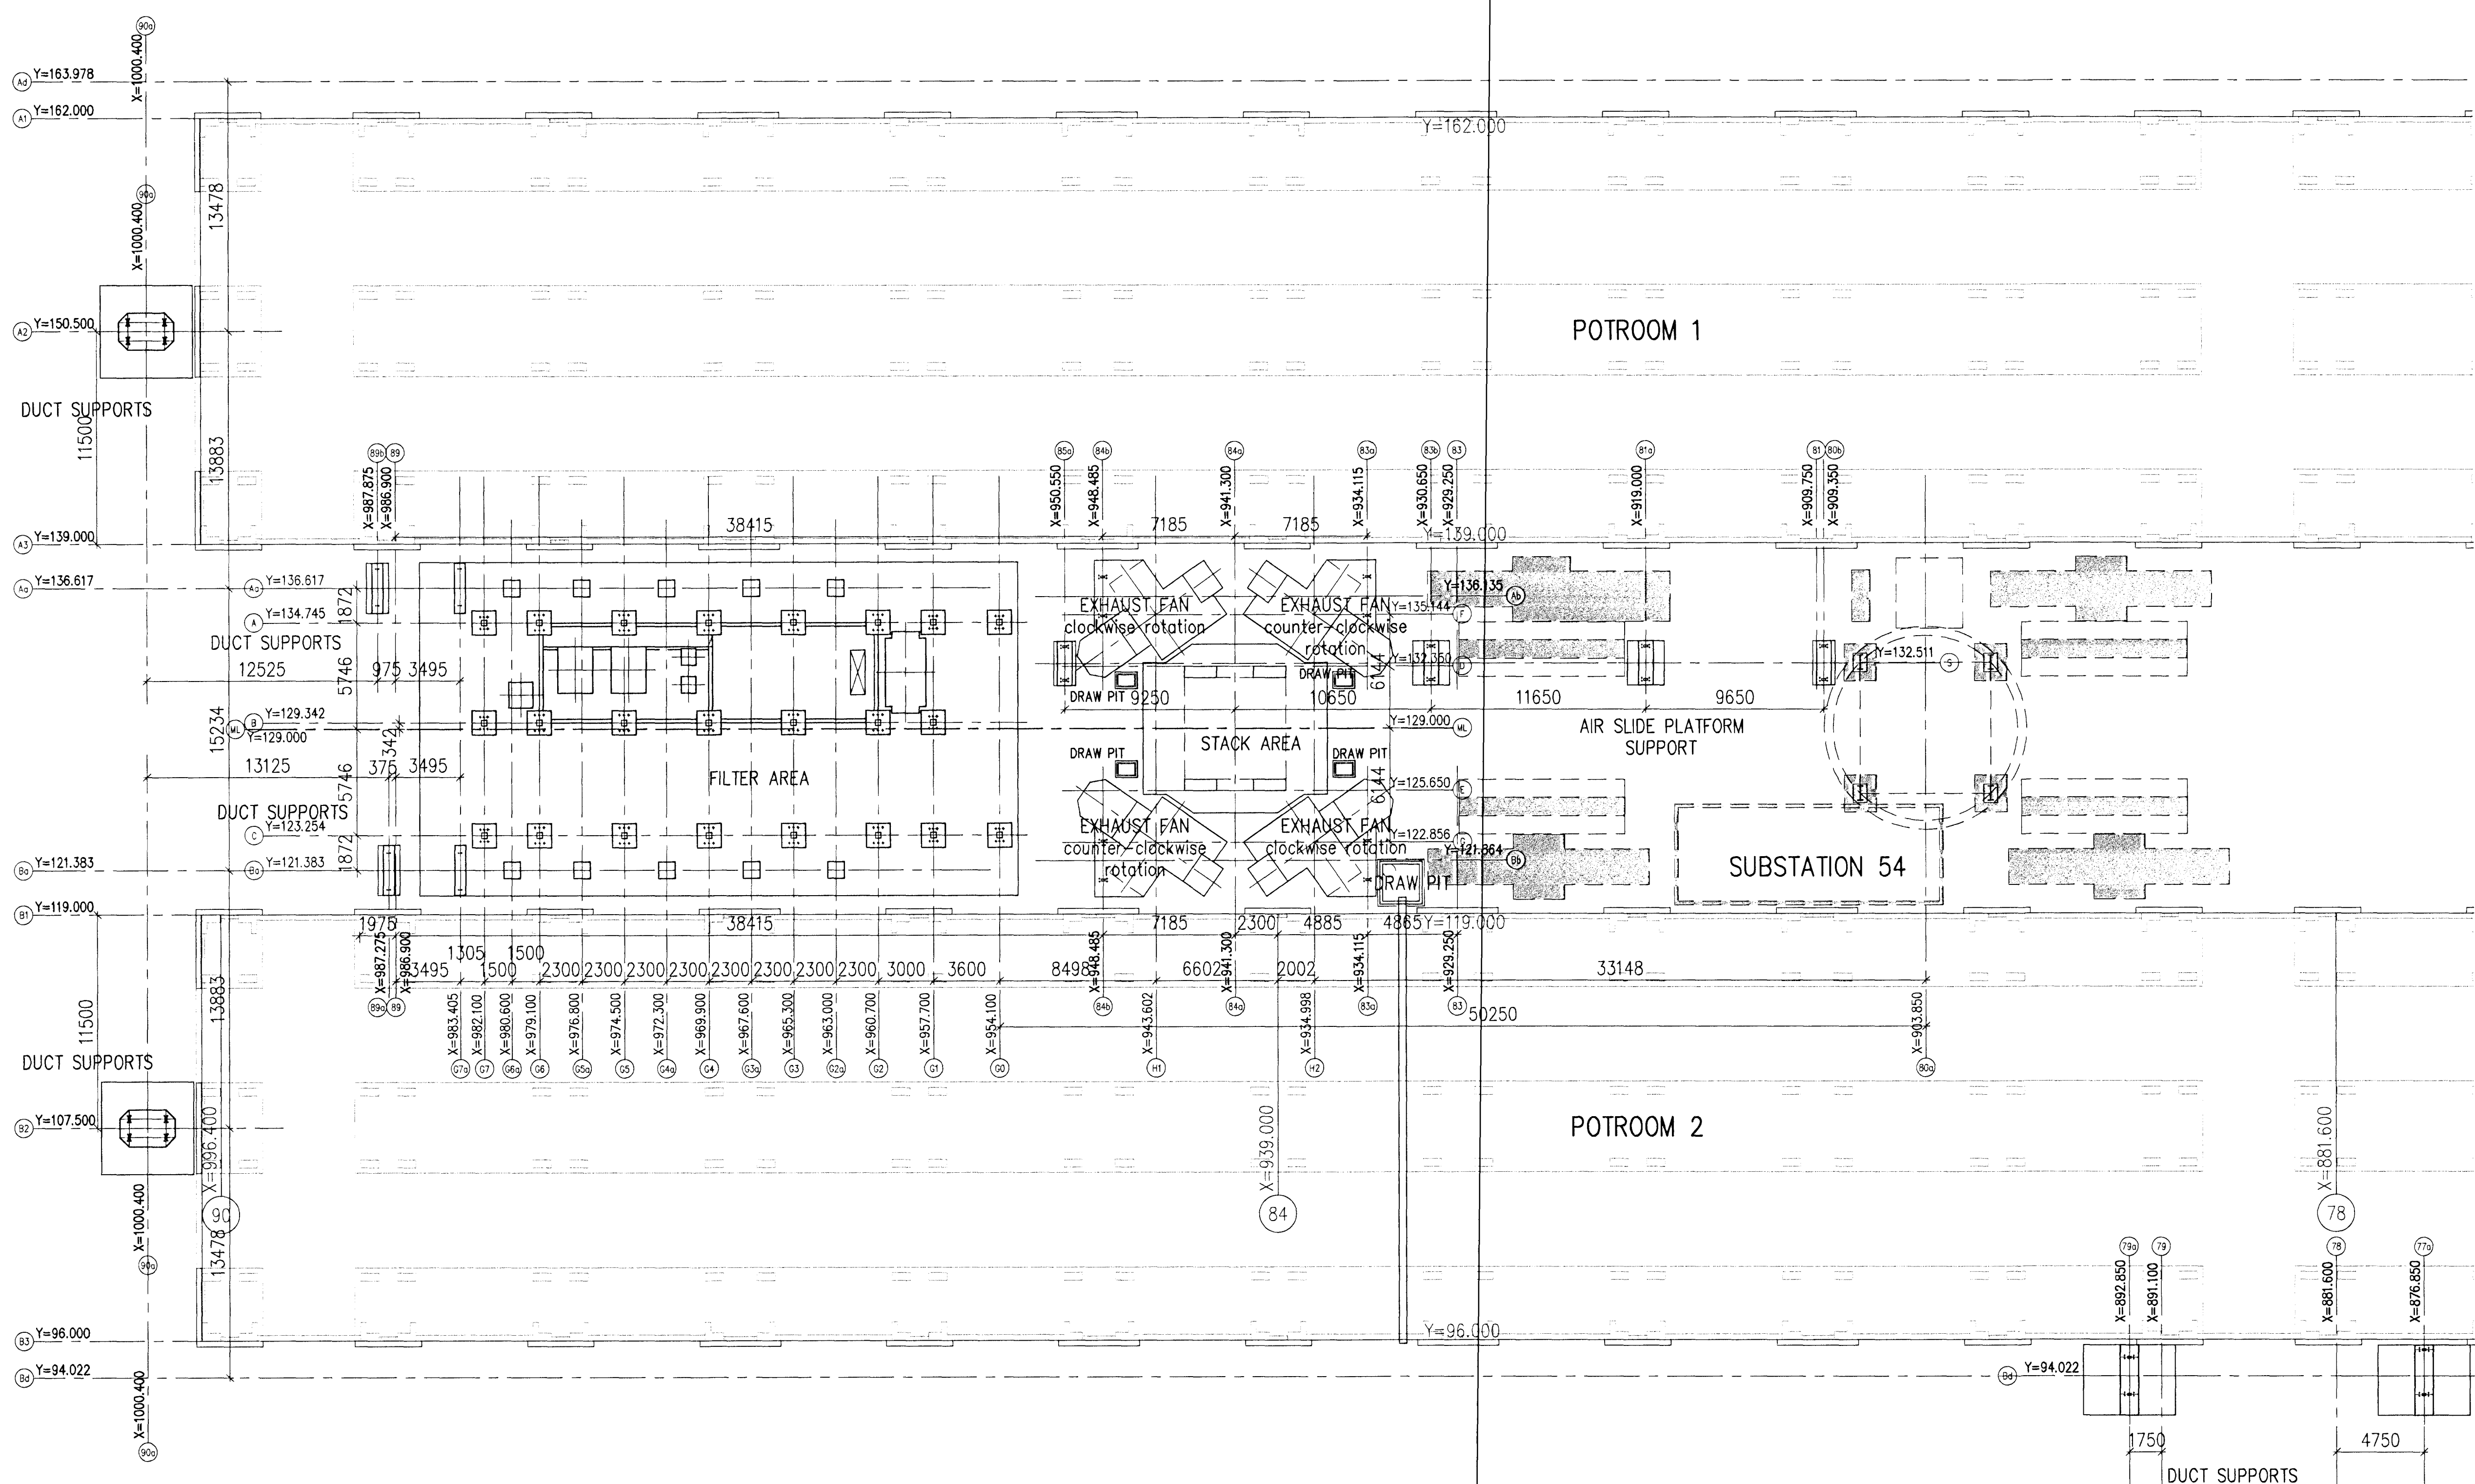



Níels Indriðason
Kt. 181144-3949

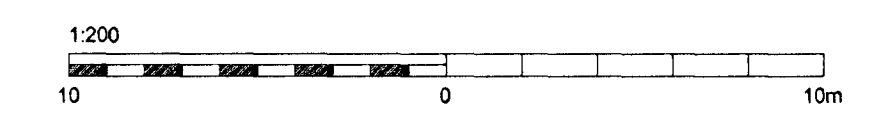

Collective duct support foundation
alongside potroom 1 and potroom 2
refer to drawing -103

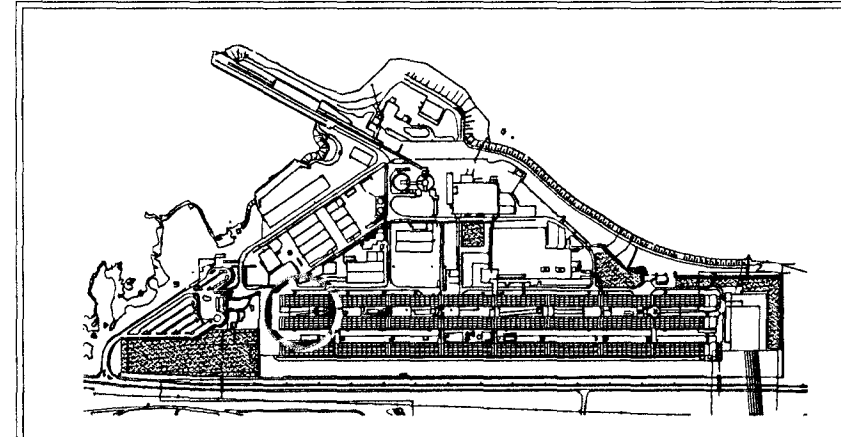

Skýringar: Legend:  Existing foundations.	This drawing is the property of Rio Tinto Alcan Iceland Ltd and handed out for personal use only. It may neither be copied nor made available to others without permission of Rio Tinto Alcan Iceland Ltd. The receiver is liable for any misuse. Scale: 1:200 Dimensions without tolerances according to ISO 2768-1 medium.				HRV ENGINEERING		Dagsetning / Date: 2011.09.05 Hönnuð / Designed: TELN / Drawn: TELN Verktaki / Supplier: HRV		IPU-430 GAS TREATMENT FOUNDATION, LAYOUT CONCRETE WORK		Flokkur nr.: Blöð nr.: Nesti bl.nr.: Kostn.nr.-Gæna. / Búnr.-Eq.no		
	4 Issued for construction Dtg nr / Rev no: Ljsgg Description:		2011.10.12 Dagsetning / Date:		TELN / Hönnuð / Des:		PG / Yfirl / Nösk heim / Suppl Ref:		Tekn.nr.verktaki / Supplier drw.no: IPU-431-CA-017-102		ISAL Alcan Iceland Ltd Straumavík IS-222 Hafnarforði Ísland		Tekn.nr. ISAL / Drw.no of ISAL: Breyt./Rev. C