


Nick Indrisson  
Kt. 181144-3949  
NI

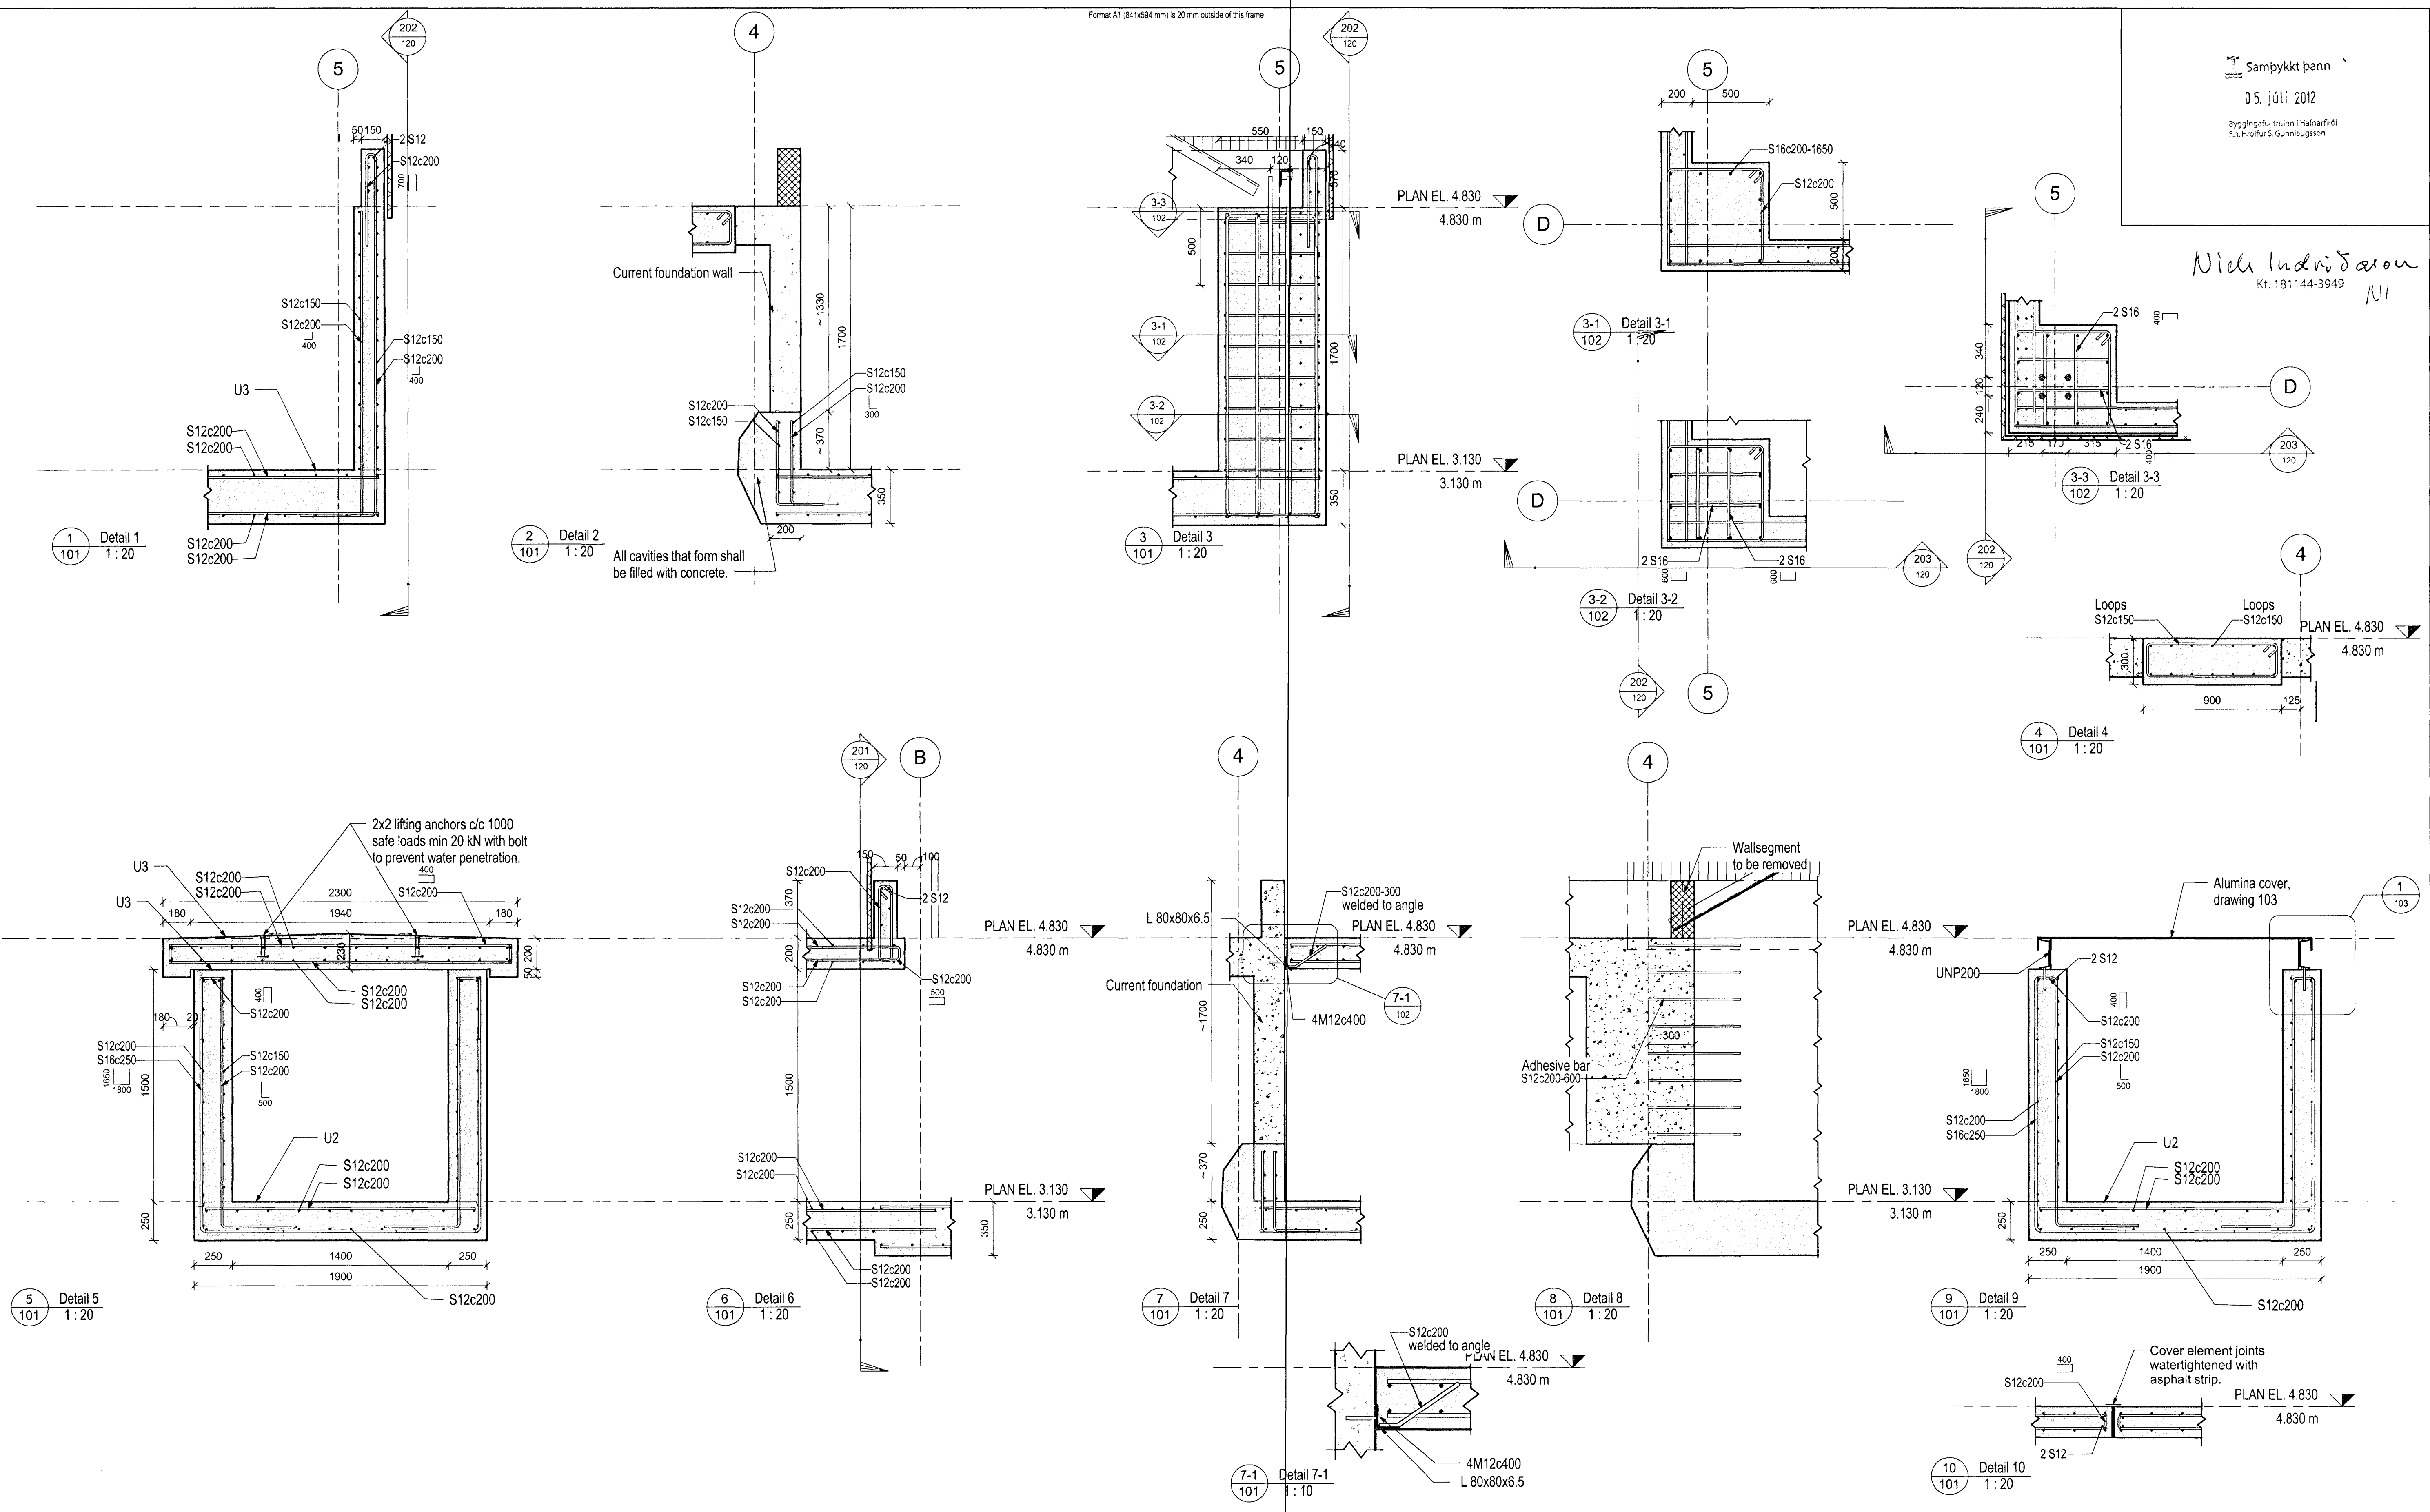

C:\WDPI04 IPU\300 Raw Material and Finished Products\320 Handling and Storage - Port\321 Alumina\Drawings\Revit\DP0.rvt

Skýringar: Explanations:				This drawing is the property of Rio Tinto Alcan Iceland Ltd and handed out for personal use only. It may neither be copied nor made available to others without permission of Rio Tinto Alcan Iceland Ltd. The receiver is liable for any misuse.		Dagsetning / Date 2011-06-10		IPU - 321 ALUMINA DP0 EXTENSION DETAILS		Flokkur nr.: Blað nr.: Næsta blað nr.:	
				Stærð / Format: A1 Máv / Scale: 1:20 Dimensions without tolerances according to ISO 2768-1 med,m		HRV ENGINEERING		Verktaki / Supplier HRV		AKS	
				4 Issued for construction		2011-10-07		IAJ/LDB		IAJ	
Utg. nr. Rev. no.		Lýsing Description		Dagsetning Date		Hafi/Th Des/Dw		Yfir Ctd		Nösk. heim Suppl Ref	
								Yfir / Chkd NI		Rio Tinto Alcan Alcan Iceland Ltd Strætumark 6-122 Hafnarfjarður Ísland	
								Hlut af / Part of:		ISAL Yfirfarð og skráð, dags / ISAL Checked, date ISAL Samþykkt, dags / ISAL Approval, date	