


Níels Indriðason  
Kf. 181144-3949 NJ

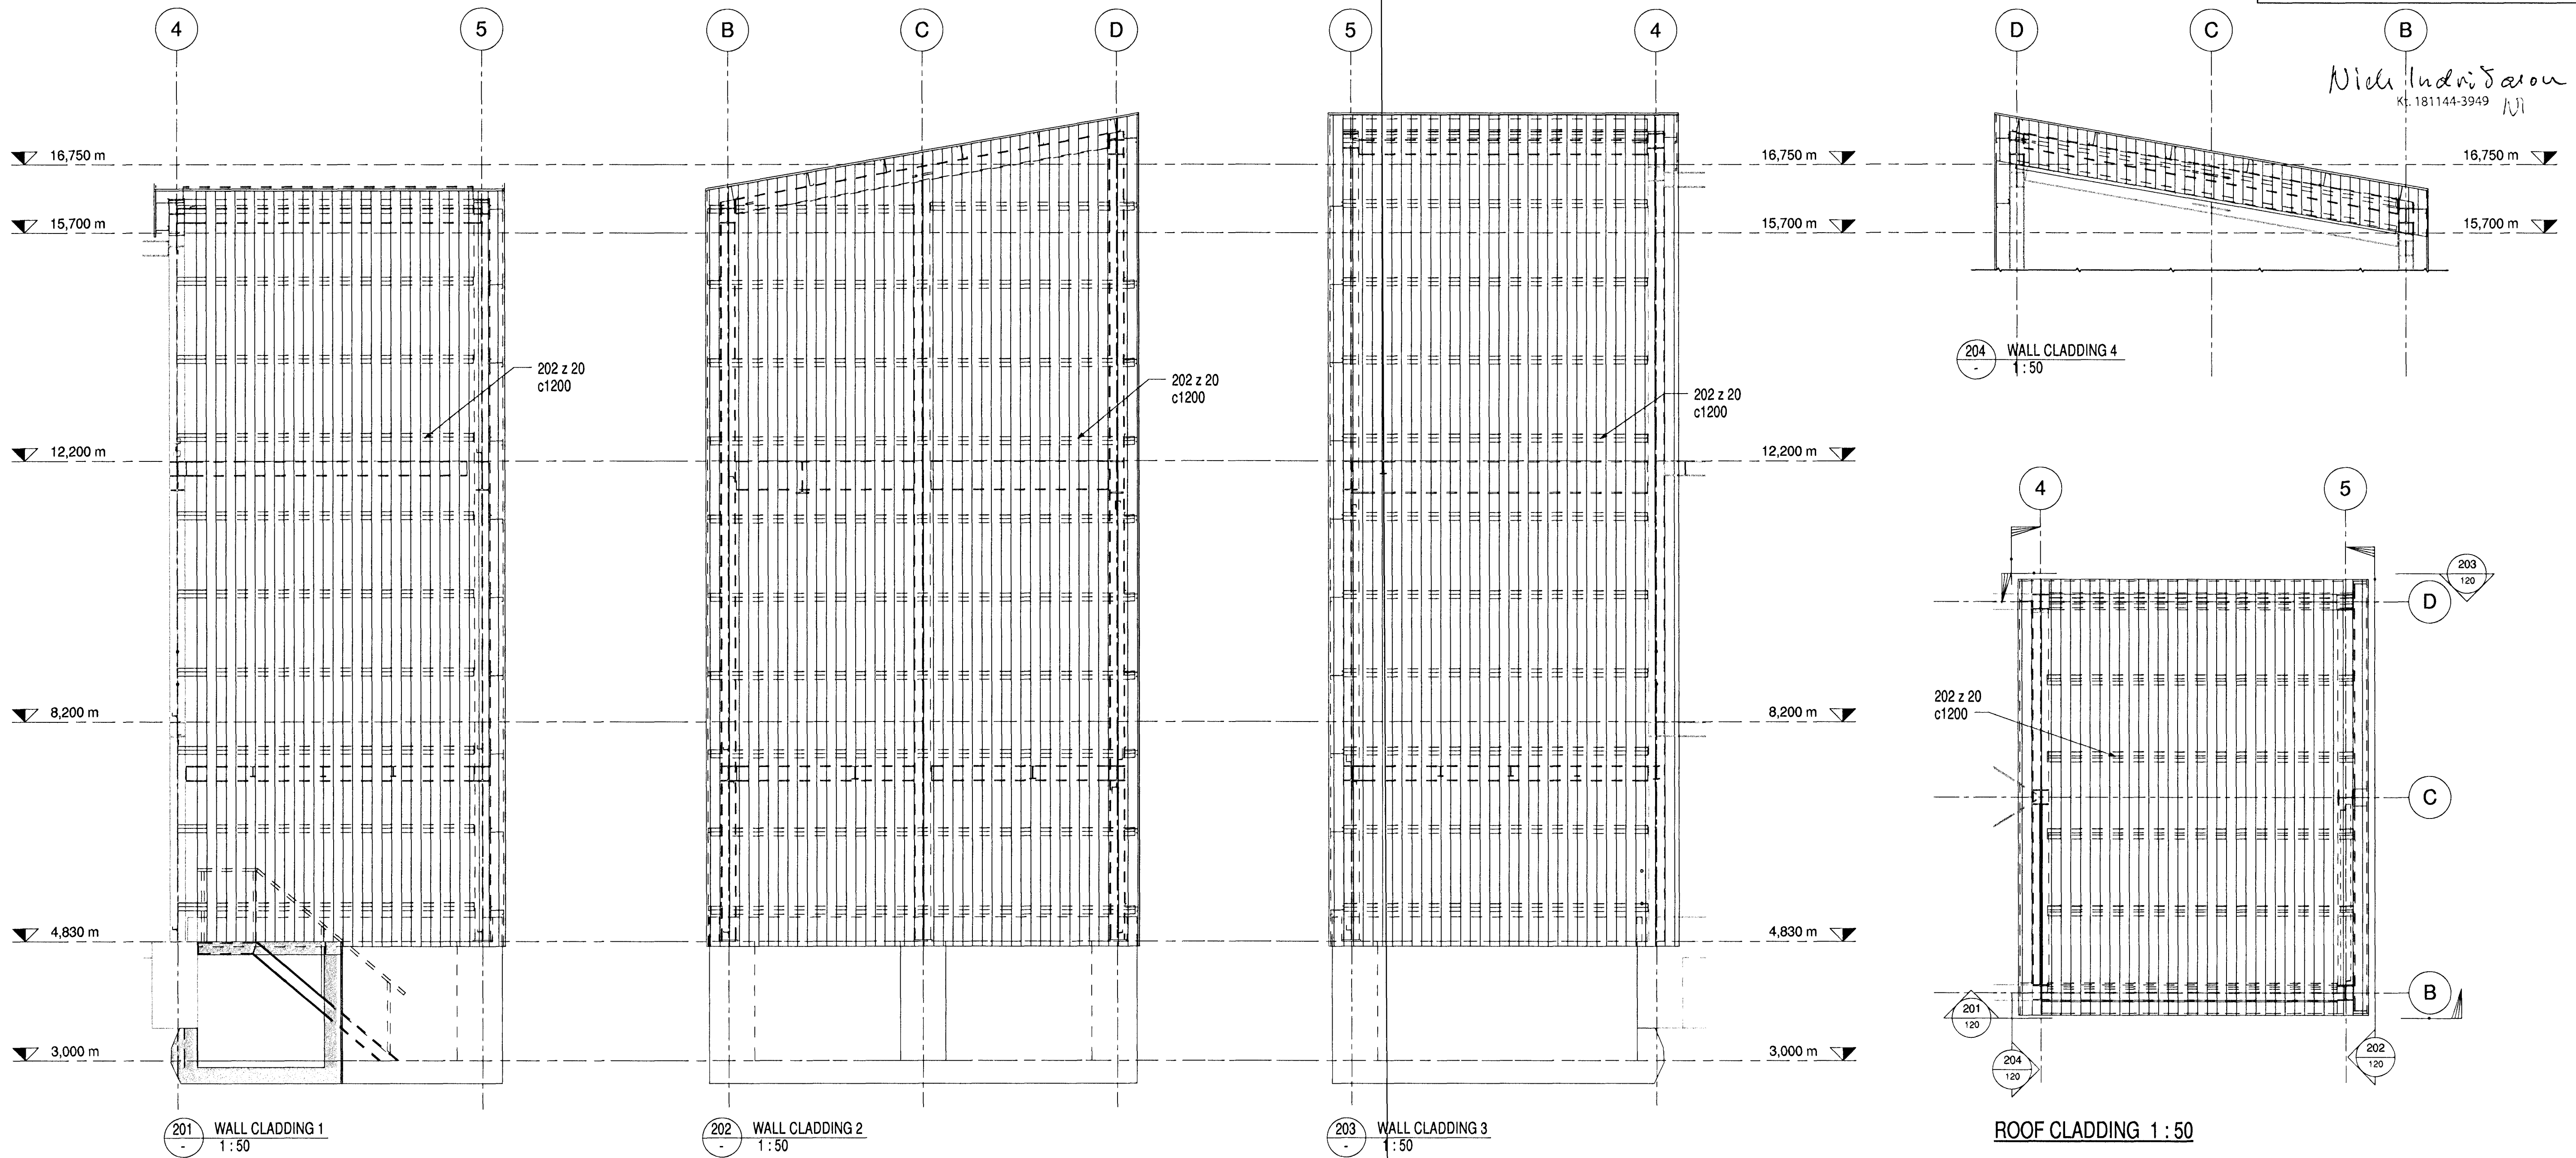

C:\NDP\04 IPU300 Raw Material and Finished Products\320 Handling and Storage - Port\321 Alumina\Drawings\Revit\DP0.rvt



Skýringar:  
Explanations: For cladding details see drw. 121.

5	Issue for construction	2012-04-27	IAJ	NJ	JF			
Útg. nr. Rev. no.	Lýsing Description	Dagsetning Date	Höf. / Tkn. Des / Draw	Yfir Ckd	Notk. heim. Suppl. Ref.	Notk. heim. ISAL Ref.		

This drawing is the property of Rio Tinto Alcan Iceland Ltd. and handed out for personal use only. It may neither be copied nor made available to others without permission of Rio Tinto Alcan Iceland Ltd. The receiver is liable for any misuse.

Stærð: A1 Mkv.: 1:50  
Format: A1 Scale: 1:50  
Dimensions without tolerance according to ISO 2768-1 medium.



Dagsetning / Date	2011-10-21
Hannað / Designed	Takn / Drawn
IAJ/DM	IAJ
Vorkafl / Supplier	HRV
Takn nr. verkstaka / Supplier drw. no.	
IPU-321-ZA-208-120	
Samþykkt / Approved	Yfir / Ckd
NJ	NI
Hluti af / Part of:	

IPU - 321 ALUMINA  
DP0 EXTENSION  
GIRTS, PURLINS AND CLADDING  
STRUCTURAL STEEL

**Rio Tinto Alcan**

ISAL  
Alcan Iceland Ltd  
IS-222 Hafnarfróð  
Iceland

ISAL Samþykkt, dags / ISAL Approval, date

Flukur nr.: Blað nr.: Næsta bláð nr.:  
Kostn. nr. - Ccno. / Bl. nr. - Eq. no.

AXIS

Tekn. nr. ISAL, Drw. no. of ISAL: Breyt./Rev. C