




S2 WEST SIDE VIEW
220

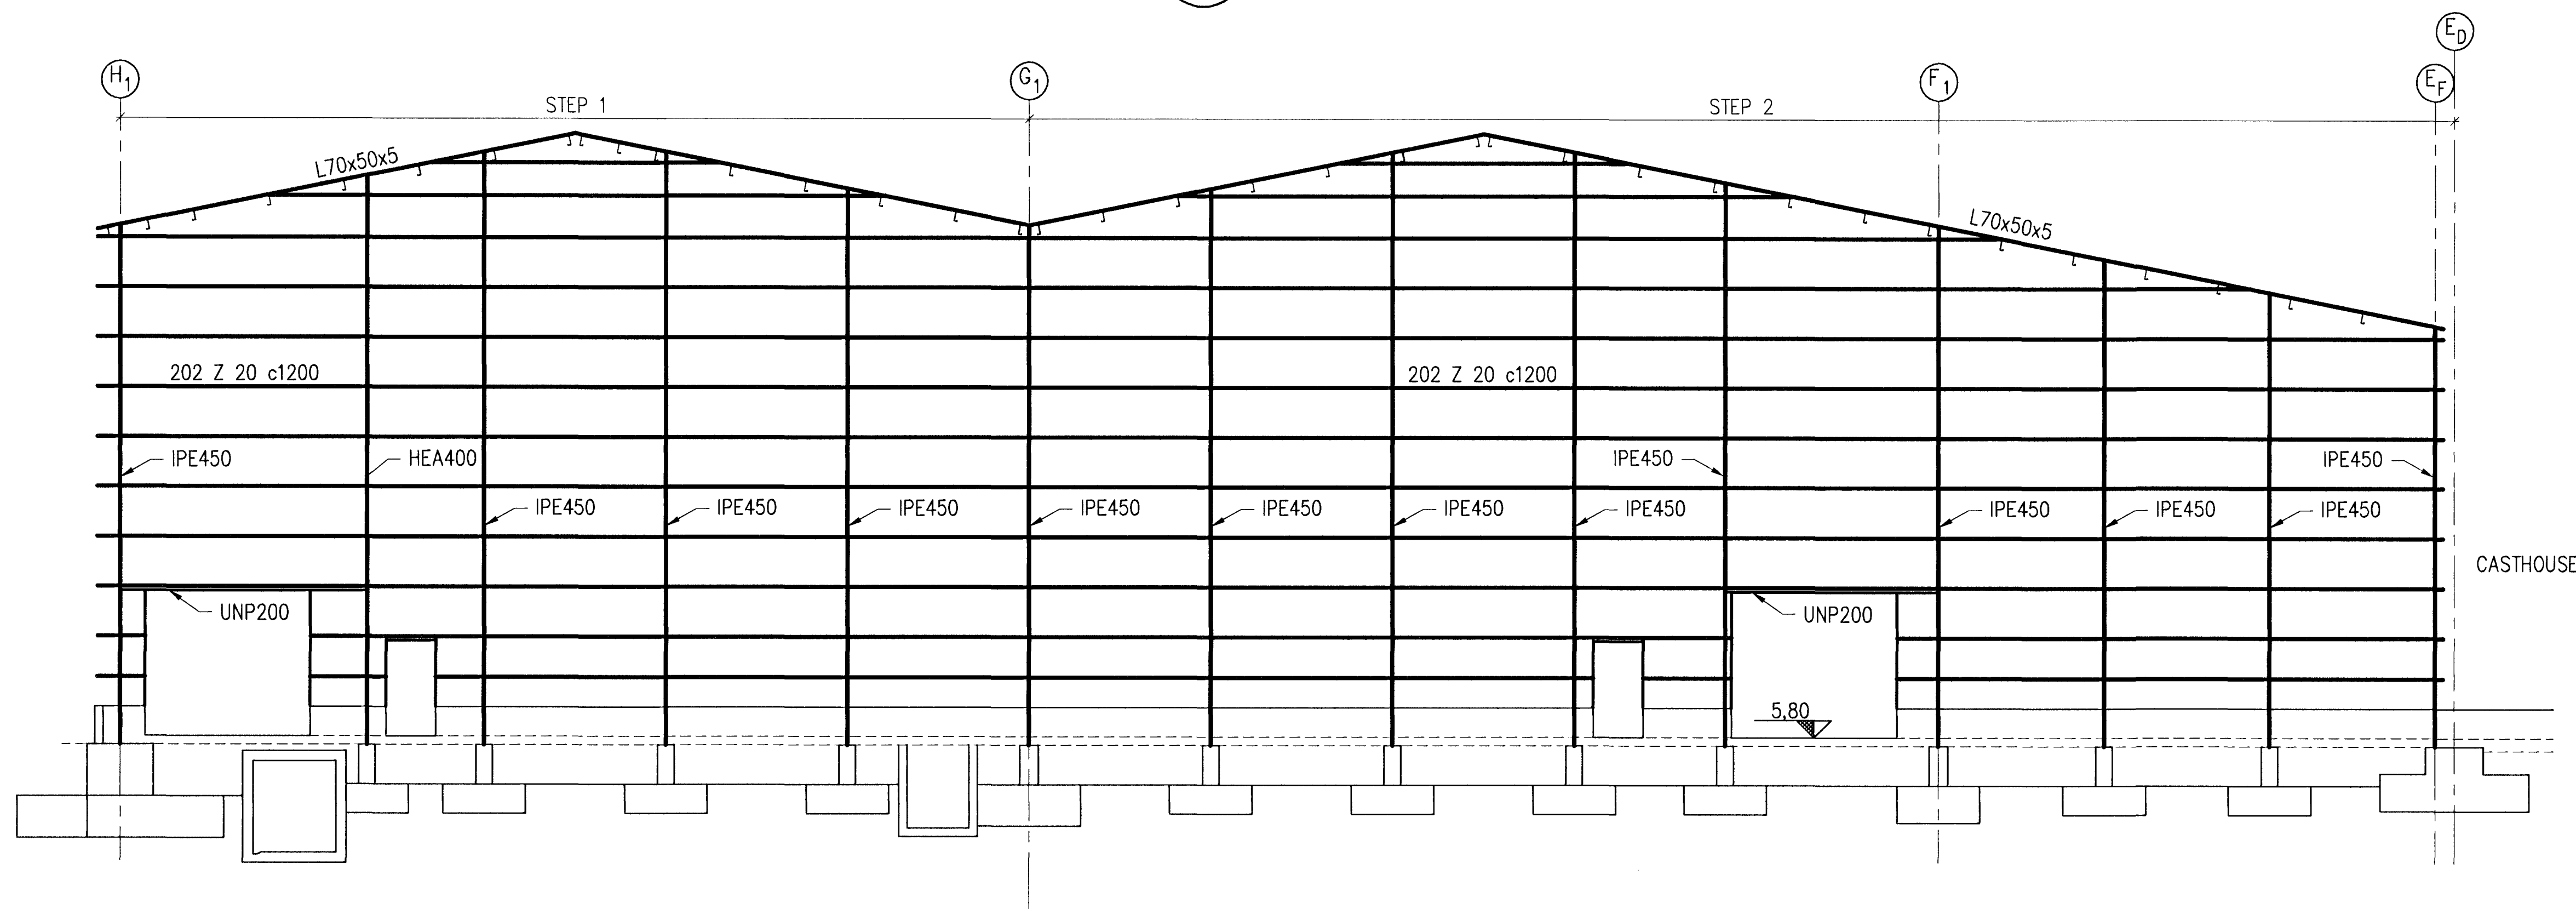

Samþykkt þann
19 JAN 2011
Byggingatvöruinn í Hafnarfrófi
F.h. Hrólfur S. Gunnlaugsson

Indriði Indriðsson
101

S3 EAST SIDE VIEW
220

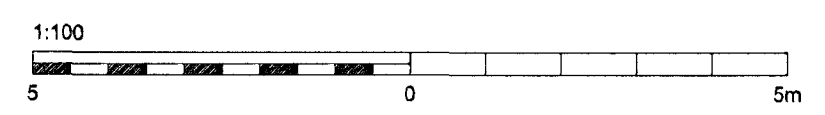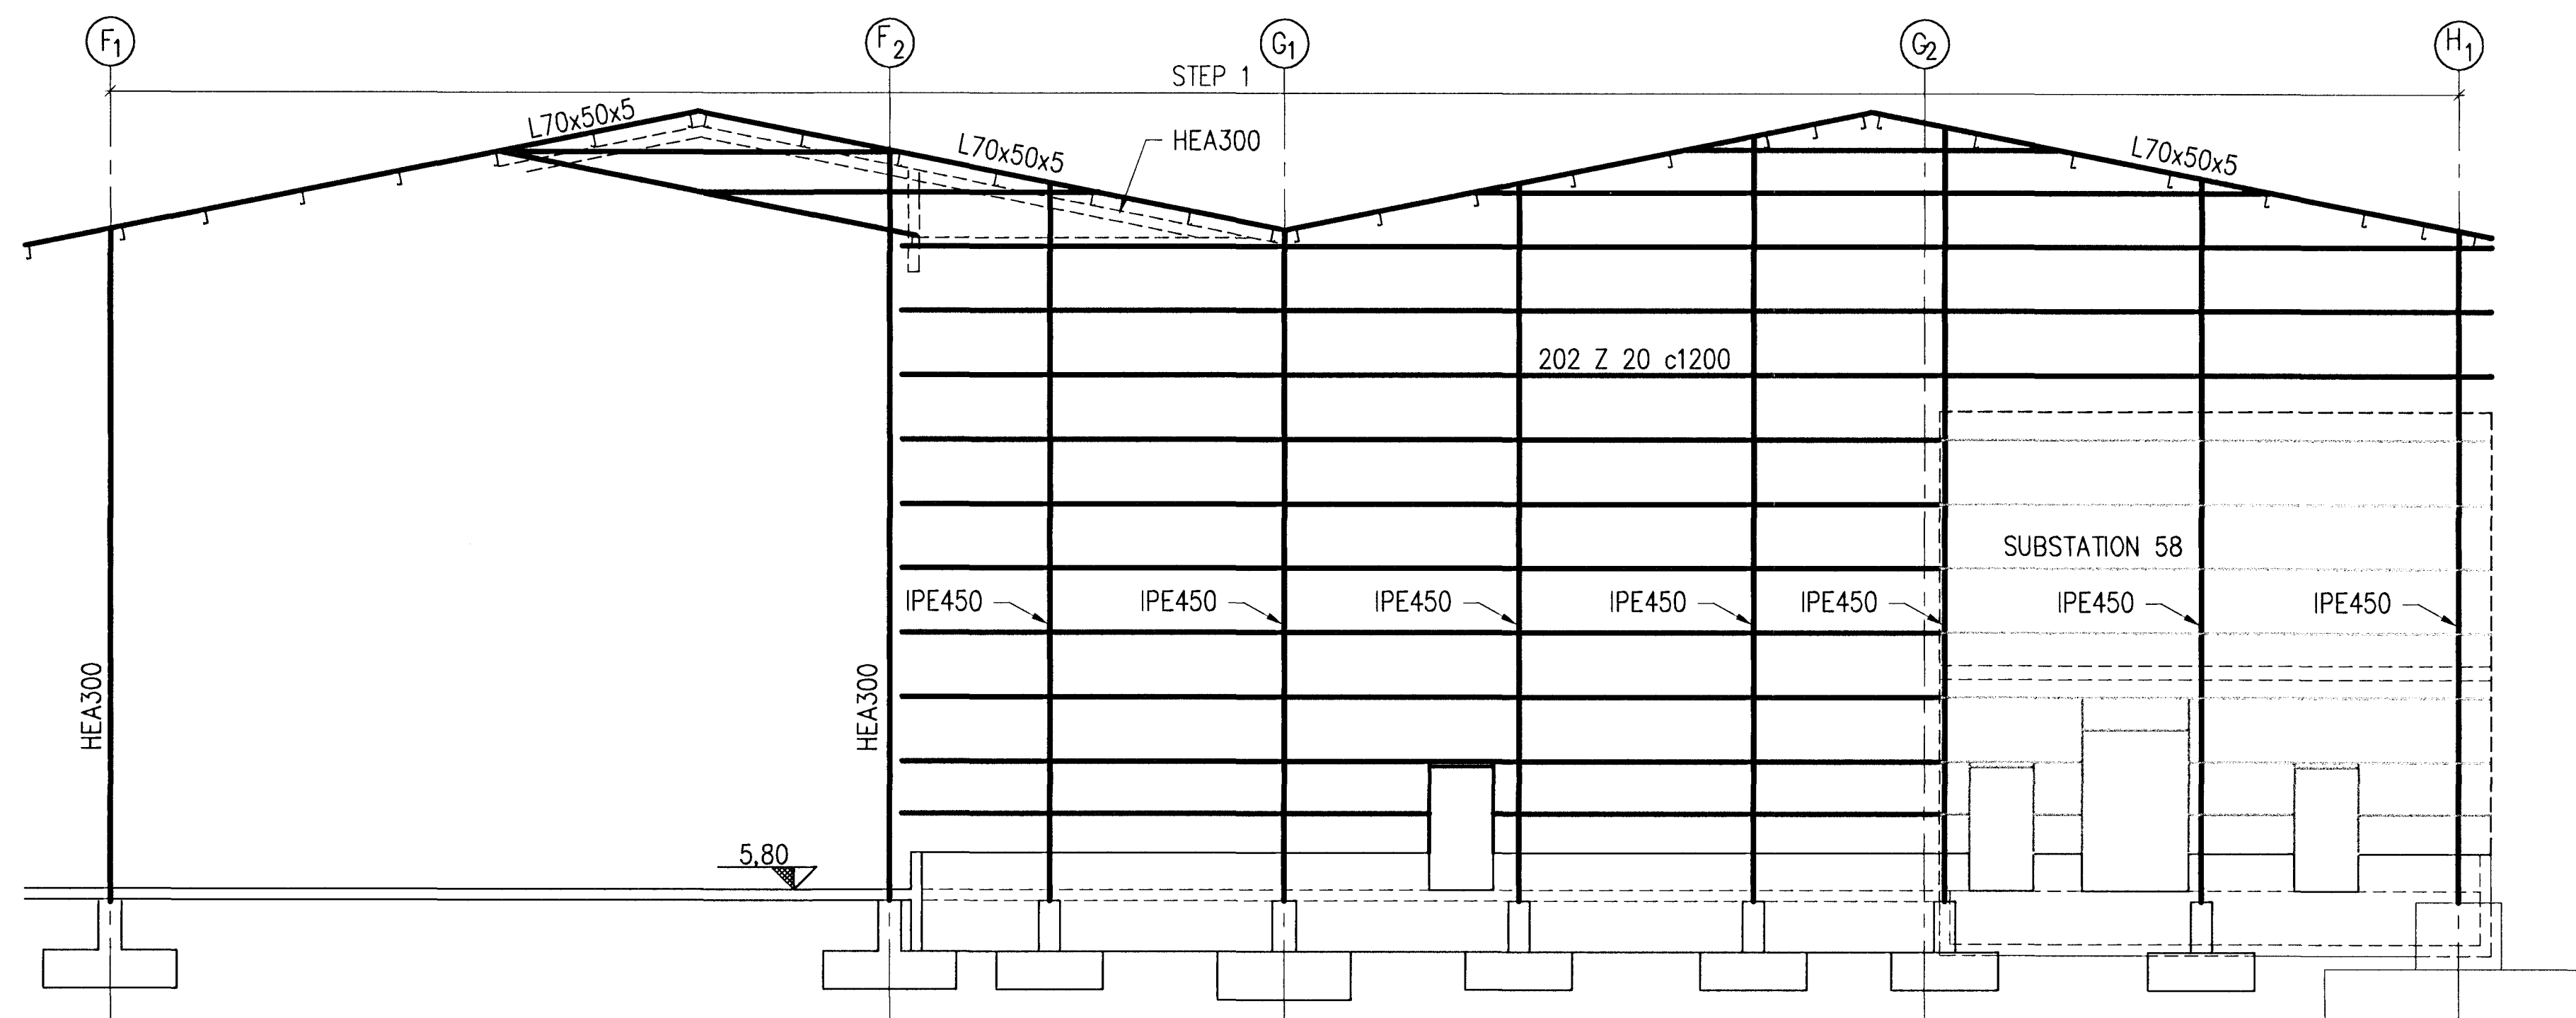

Skýringar:
Explanations:



Breyt. Rev.	Breyting Revision	Dags. Date	Samþ. Approved	Notk. heiml. Released
3	Issued for construction	10.11.24	Kjartan	

This drawing is the property of the Rio Tinto Alcan Iceland Ltd. and handed out for personal use only. It may neither be copied nor made available to others without permission of the Rio Tinto Alcan Iceland Ltd. The receiver is liable for any misuse.

Fjöldi stúkkja Number of pieces	Hútur Object	Atriði Item	Efni Material	ea. stk. Weight	totalt í heild (kg) byggt	Athugasemdir Remarks
IV III II I	ICC CASTHOUSE EXTENSION BUILDINGS BUILDING 2 AND 3 STEEL STRUCTURE, SIDE VIEWS S2 AND S3				Stærð Form: A1 Mæ. Scale: 1:100	
					Kostn.nr.-Súnnr. / Óðno.-Eqno.	
					AKS no.	
					Tekn.nr. vefska / Dr.no. of supp./Breyt./Rev.	
					ICC-611-ZA-518-222	C
					Samþykkt Approved	NI
					Dr.no. of ISAL / Tekn.nr. ISAL	
					Dr.no. of ISAL / Tekn.nr. ISAL	
					Notkun heimil Released	