


Samþykkt þann
19 JAN 2011
Byggingaútlitunni / Hafnarfrófi
F.A. Hrólfur S. Gunnlaugsson

S1
220 NORTH SIDE VIEW

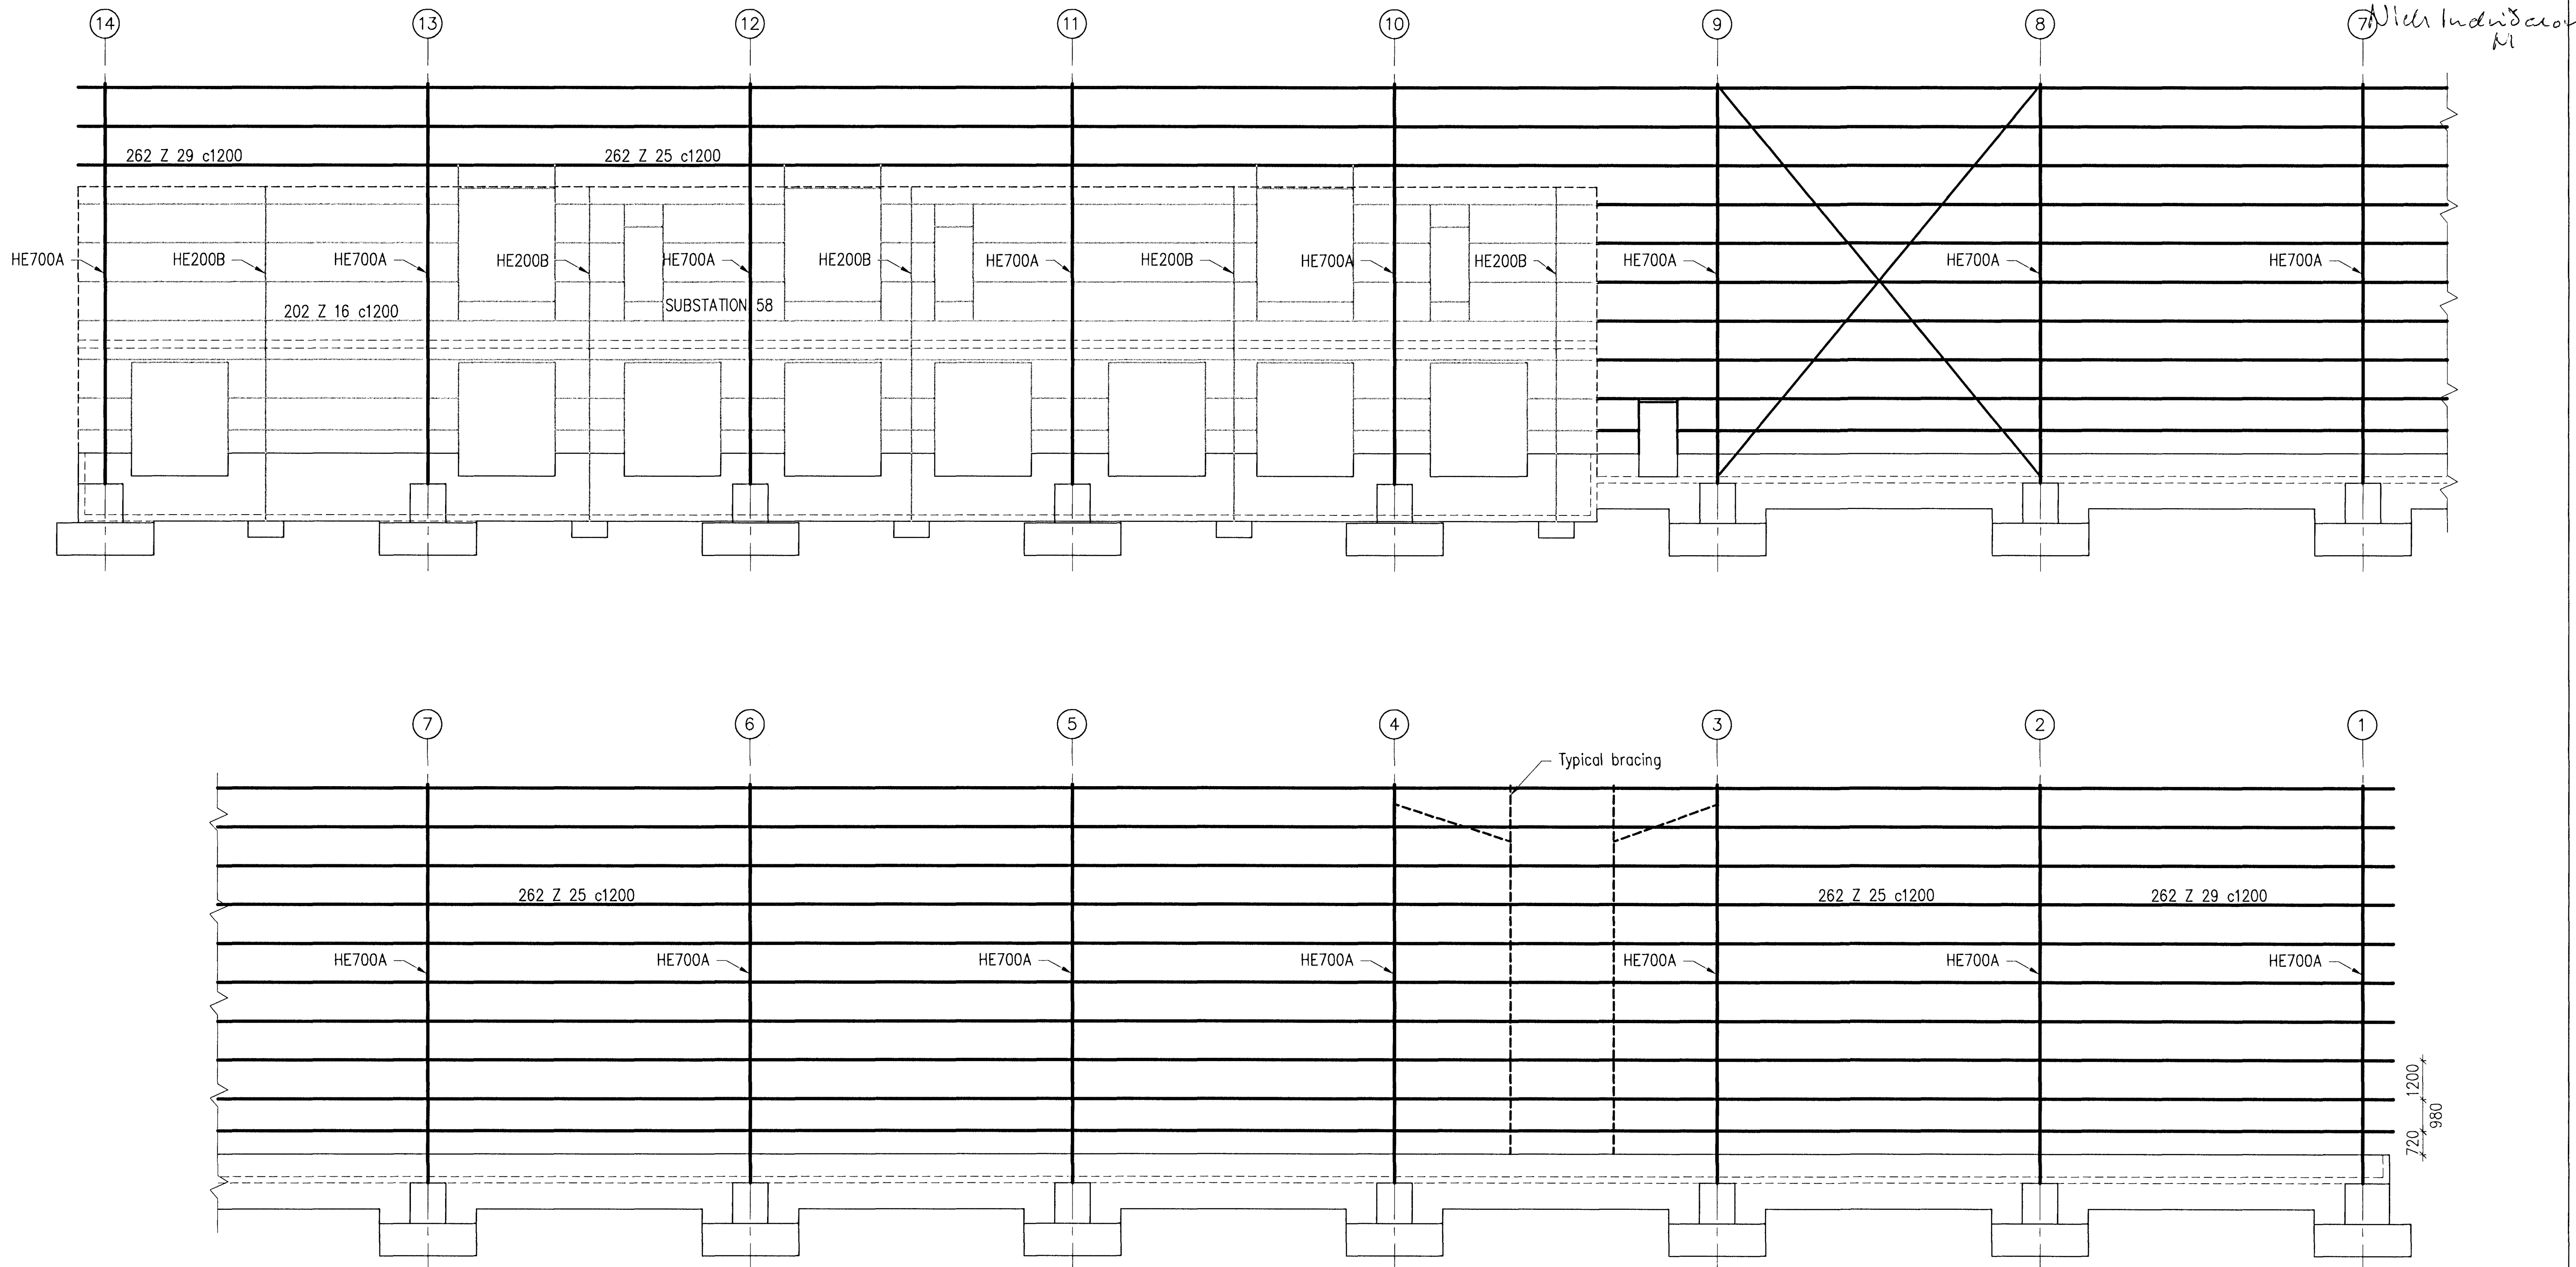

Skýringar:
Explanations:



3	Issued for construction	10.11.24	Kjg		
Breyt. Rev.	Breyting Revision	Dags. Date	Samb. Approved	Netk. heimt. Released	
Tilvitnir nr. ISAL Ref-drawing no. of ISAL		Samsetn. teikningar nr. ISAL Assembly drawing no. of ISAL			

Fjöldi stykka Number of pieces	Hlutur Object	Atrið Item	Efni Material	eo. stk. Weight (kg)	totalt heild bygnd	Athugasemdir Remarks
1	ICC CASTHOUSE EXTENSION BUILDINGS BUILDING 2 AND SUBSTATION 58 STEEL STRUCTURE, SIDE VIEW S1					
3	HRV	HS/LDB	2010.05.28	Yfirfarið Checked	NI	
Form: A1 Scale: 1:100 Kostn. - bñ nr. / Cño.-Eq.no. AKS no. Tækn. vertak / Drawn of supp. Breyt./Rev. ICC-611-ZA-518-221 C Tækn. teikn. / Drawn of supp. Breyt./Rev. HRV Samb. / Approved NI Tækn. / Drawn of ISAL / Tekn. nr. ISAL Breyt./Rev. RioTinto Alcan Alcan Iceland Ltd IS-222 Hafnarþorur						
Teknað Drawn	Yfirfarið og skráð Checked and filed	Nokun heimil Released				