



Samþykkt þann  
19 JAN 2011  
Byggingaáætlunir og Höfnarfríðil  
Fh. Hrólfur S. Gunnlaugsson


Níels Indriðsson

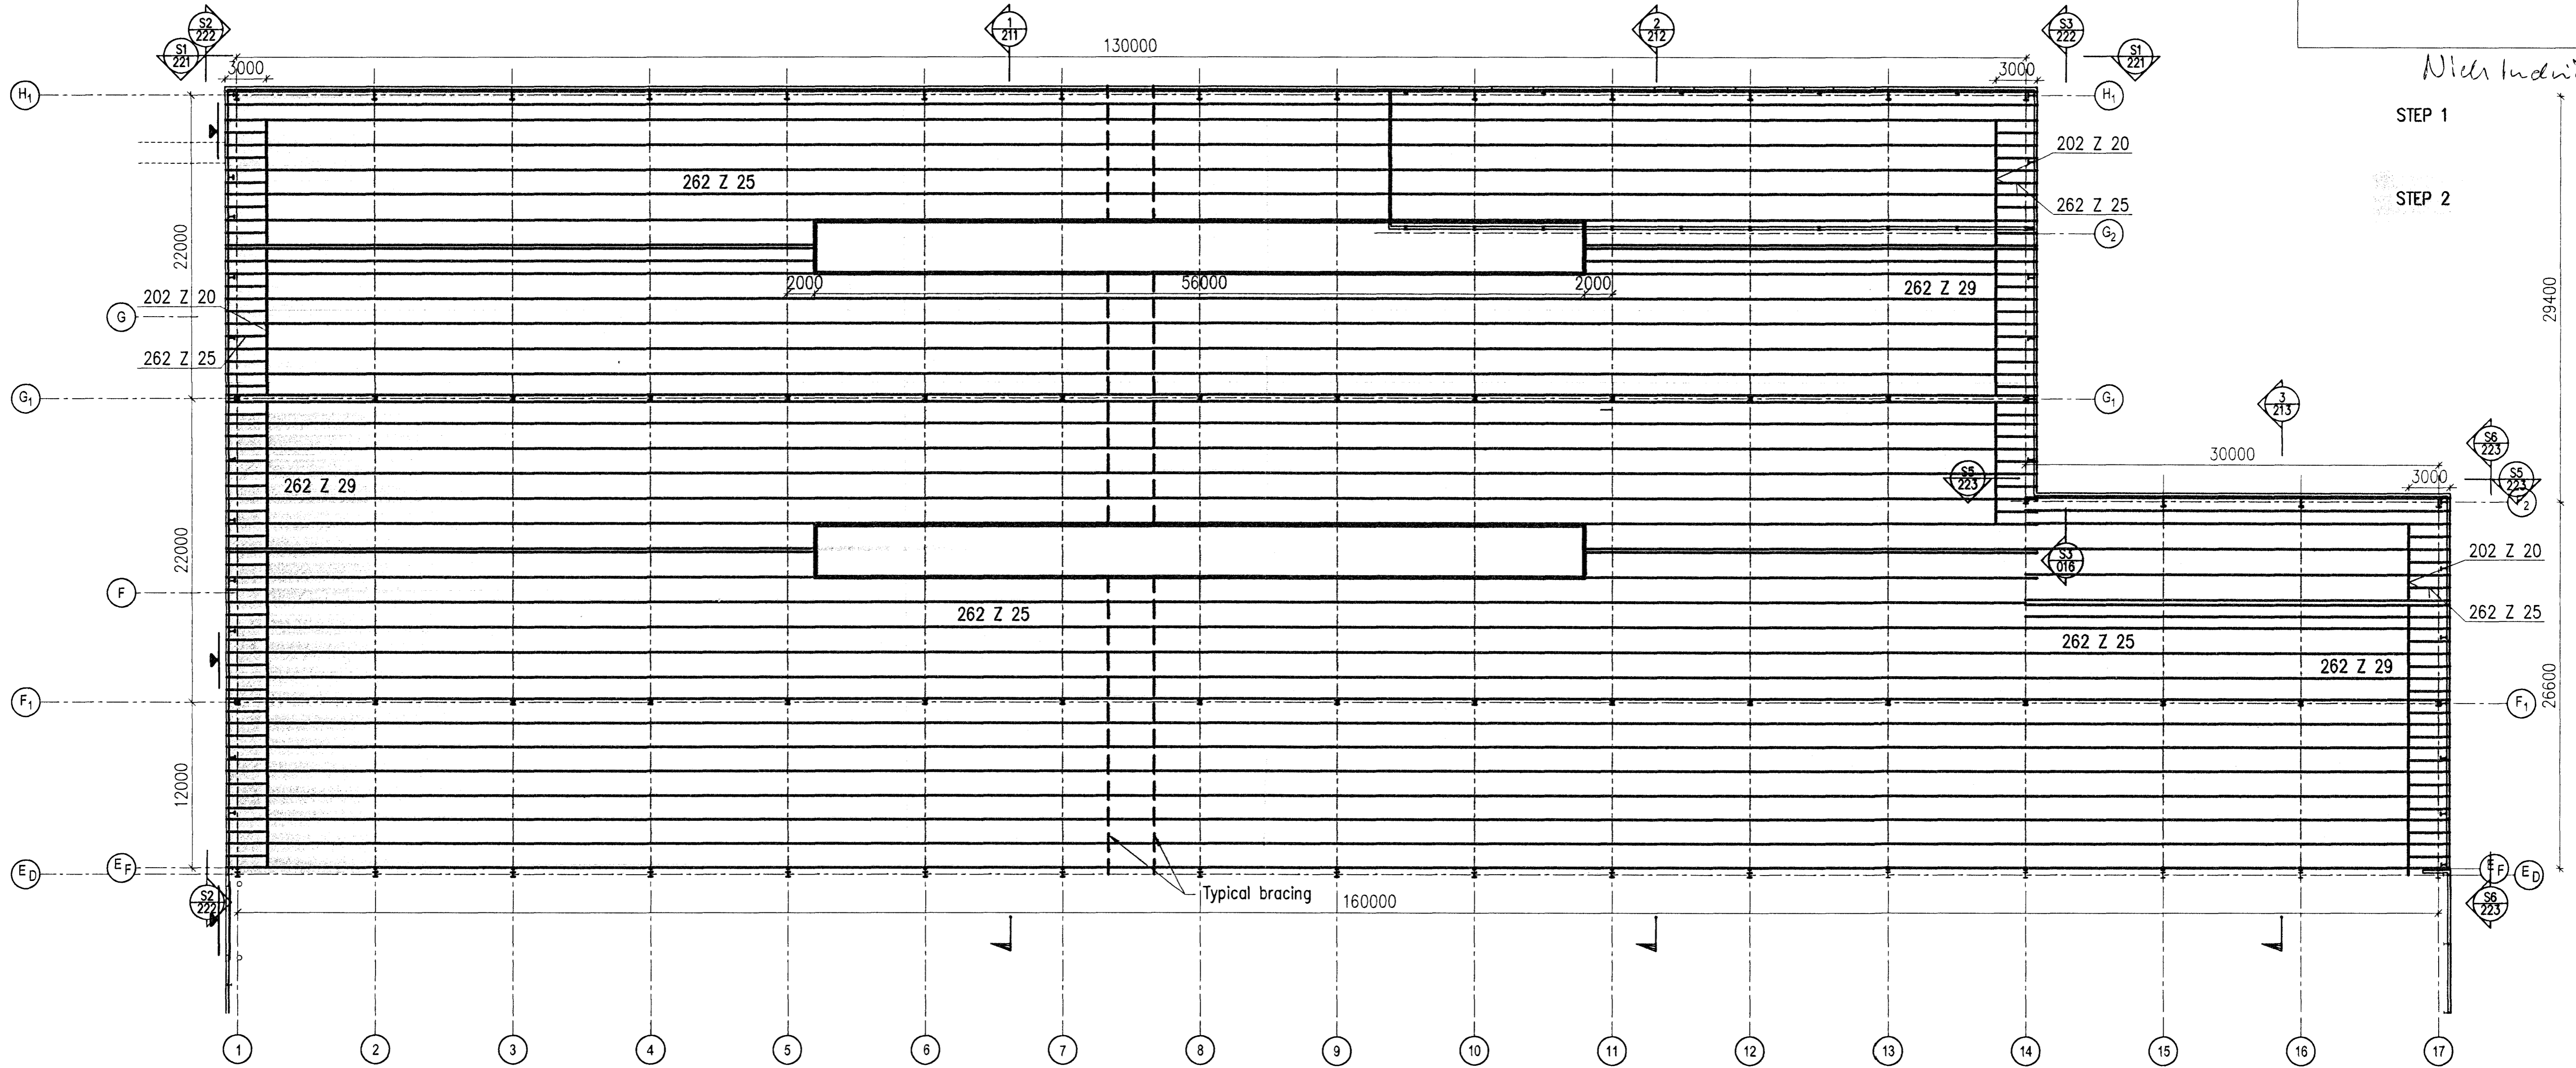

STEP 1  
STEP 2

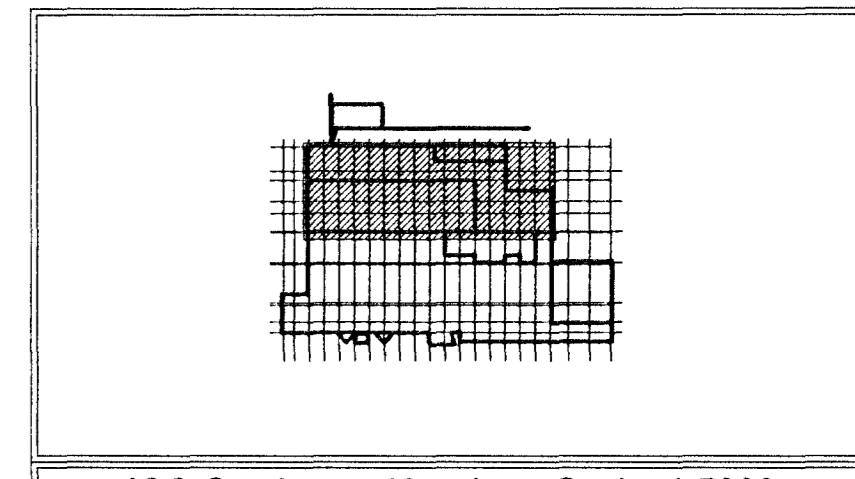

ICC Casthouse Keyplan - Scale: 1:5000

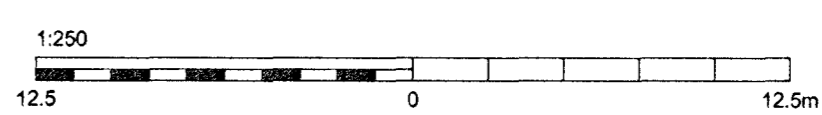

Skýringar:  
Explanations:



This drawing is the property of the Rio Tinto Alcan Iceland Ltd and handed out for personal use only. It may neither be copied nor made available to others without permission of the Rio Tinto Alcan Iceland Ltd. The receiver is liable for any misuse.

Tilvitnir / Rev.		Breyting / Revision		Dagur / Date		Samb. / Approved		Málk. heimil. / Released	
2	Issued for construction			10.11.24	HRV				

Fjöldi stúkkja / Number of pieces	Stærð / Form / Size	Material	Þyngd / Weight	Ítal. í heild / Total in total	Althugsosmíð / Remarks
IV III II I	ICC	HRV			

Teknað / Drawn	Yfirgafið / Checked	Material	Samþykkt / Approved	ISAL	Scale
HS/LDB	2010.11.01	NI	HRV	ISAL	1:250

Teknað / Drawn	Yfirgafið / Checked	Material	Samþykkt / Approved	ISAL	Scale
HRV	2010.11.01	NI	HRV	ISAL	1:250