


3 SECTION  
201 1:100



Format A1 (841x594 mm) is 20 mm outside of this frame

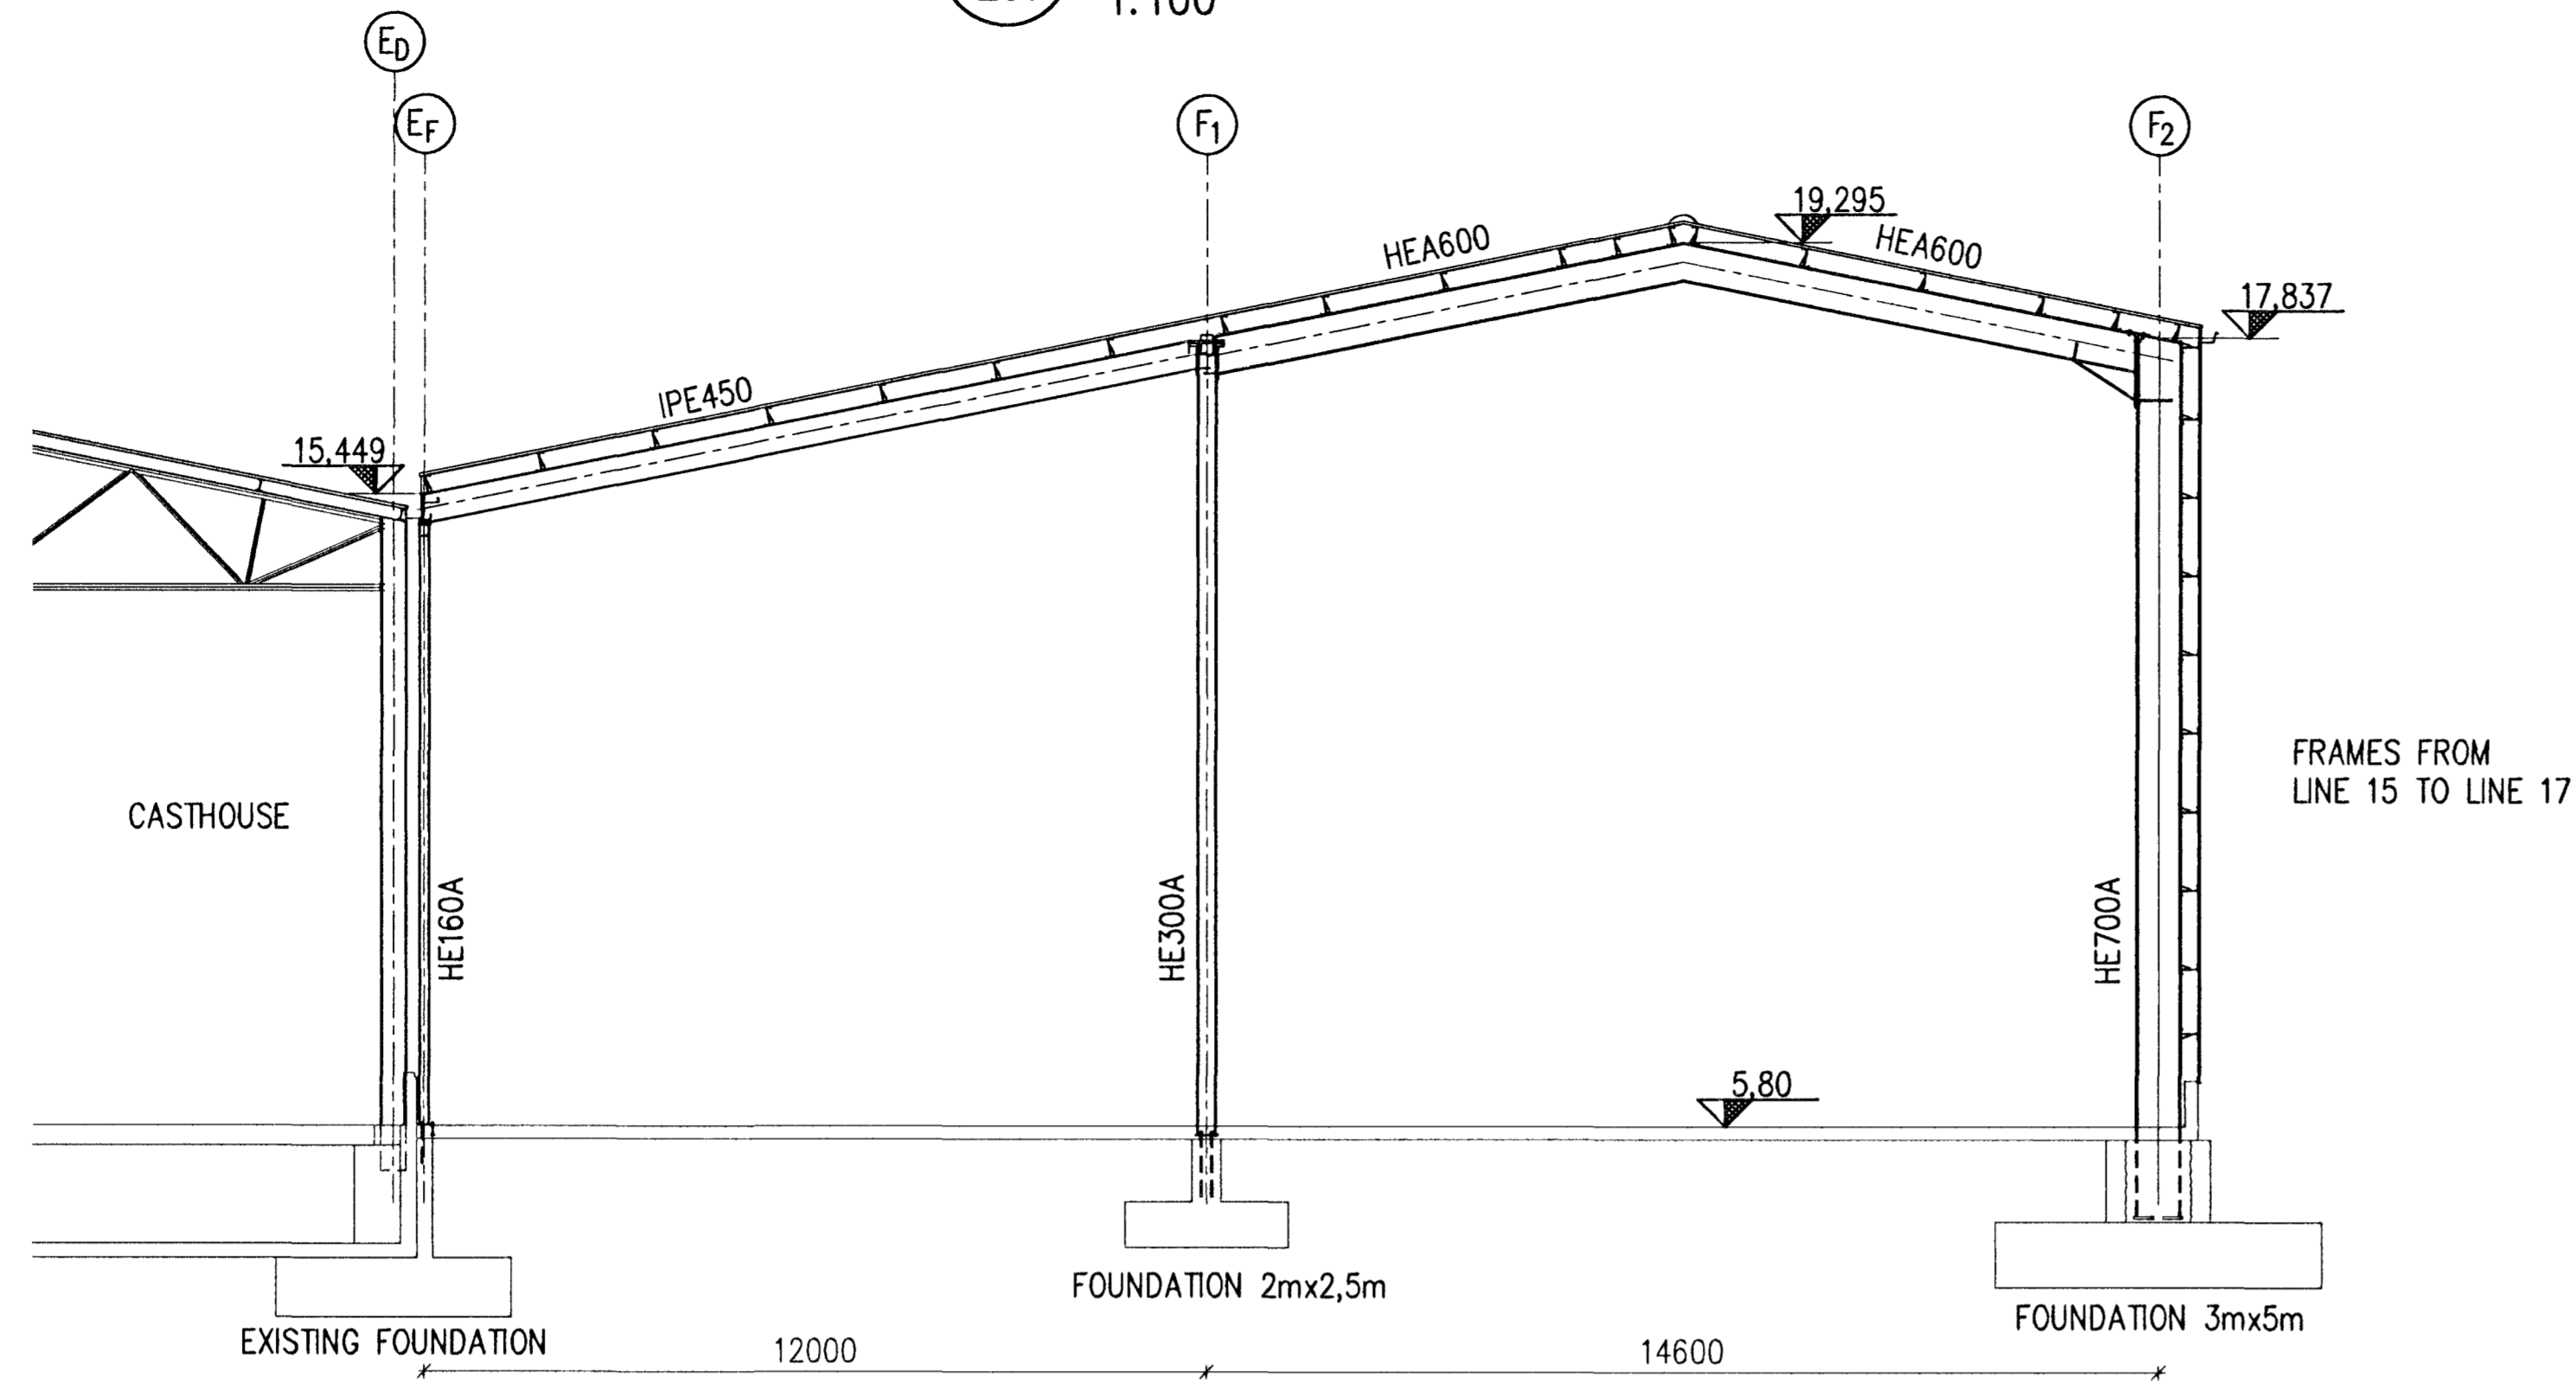

Samþykkt þann  
19 JAN 2011  
Byggingarstjórnunni í Hafnarfirði  
F.h. Hrólfur S. Gunnlaugsson

Níels Indriðason  
AT

BEAMS AND COLUMNS IN LINE 14, 1:100

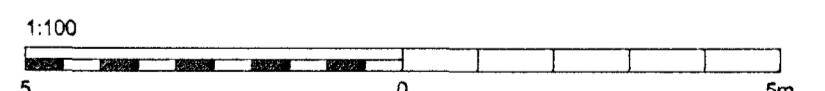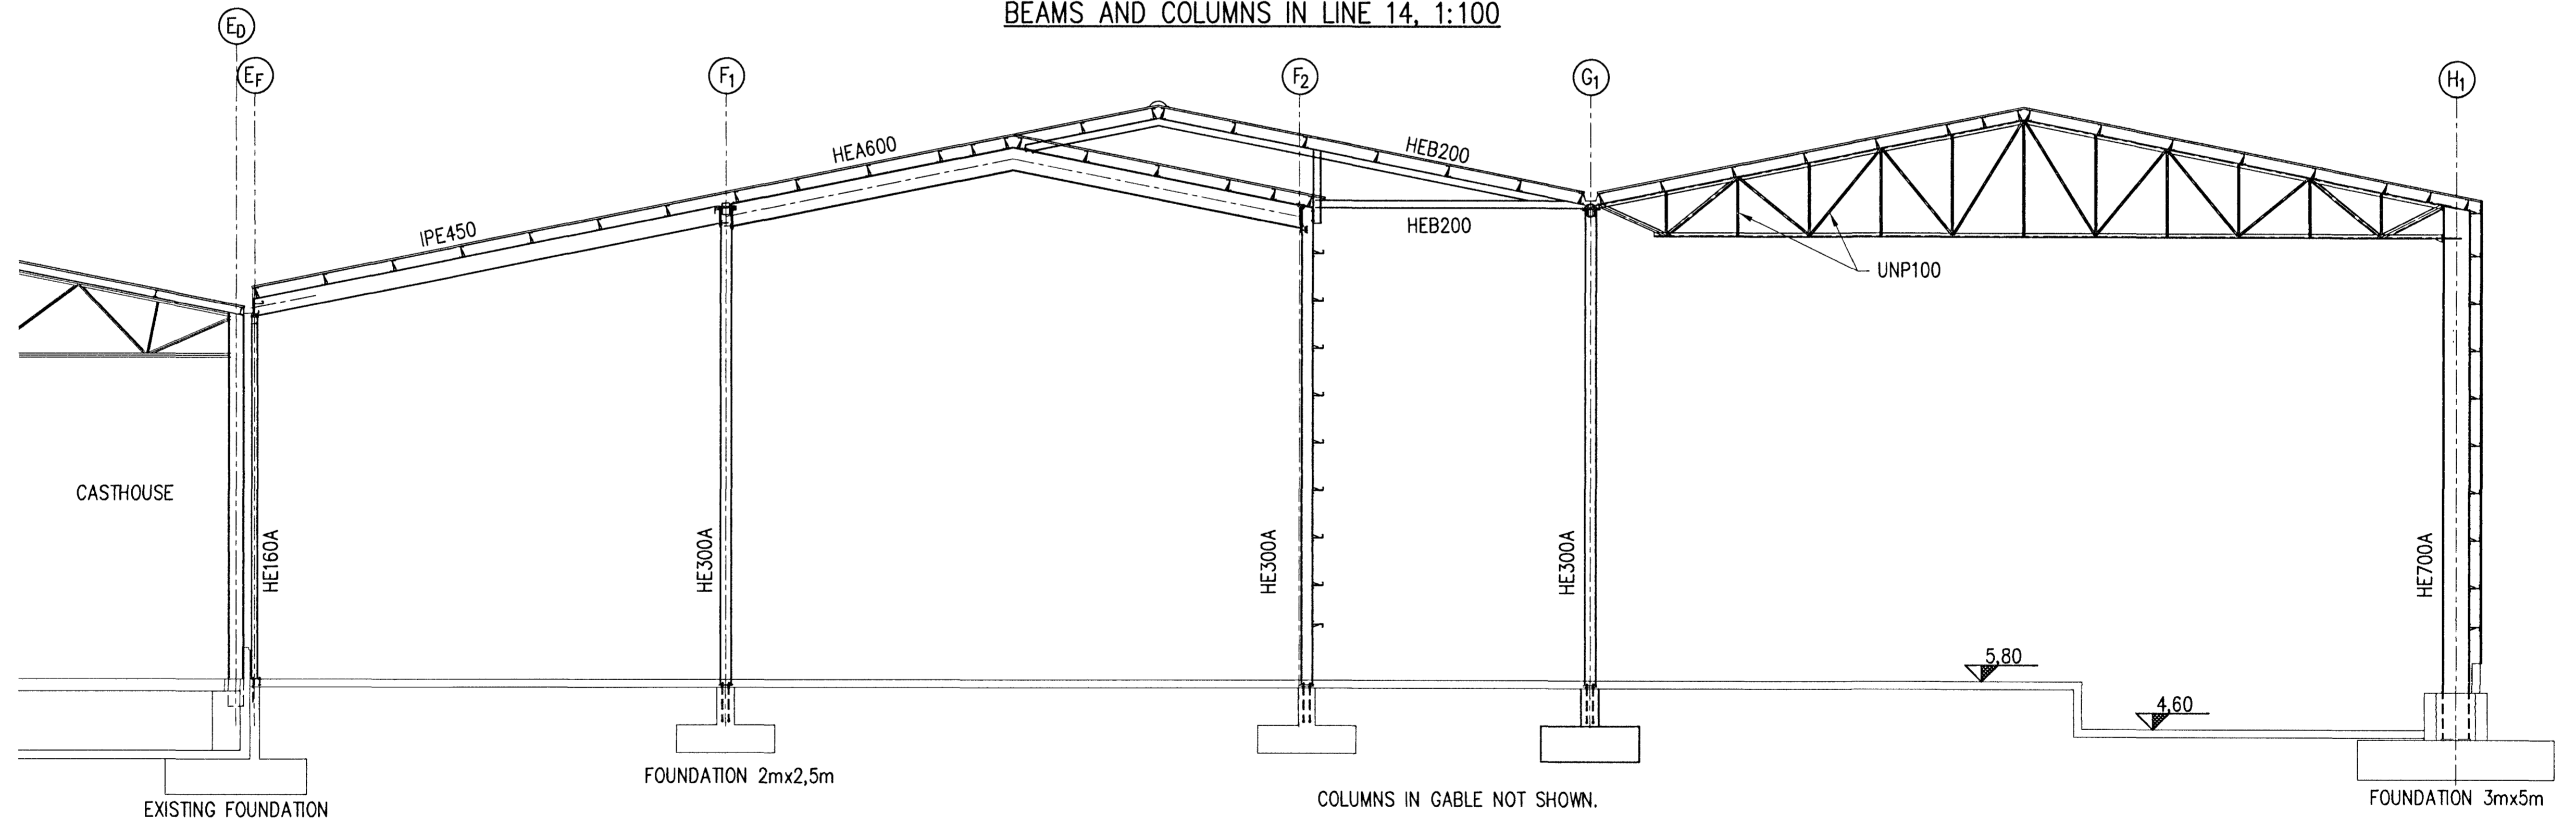

Skýringar:  
Explanations:



3	Issued for construction	10.11.24	Kjega					
Breyt. Rev.	Breyting Revision	Dags. Date	Samb. Approved	Notk. heimil. Released				

This drawing is the property of the Rio Tinto Alcan Iceland Ltd. and handed out for personal use only. It may neither be copied nor made available to others without permission of the Rio Tinto Alcan Iceland Ltd. The receiver is liable for any misuse.

Fjöldi stykja Number of pieces	Hlutur Object	Atriði Item	Efni Material	eq. stk. Weight	totalt heild (kg) Byrgd	Athugasemdir Remarks
IV III II I	ICC					
	CASTHOUSE EXTENSION BUILDINGS					
	BUILDING 2 AND 3					
	STEEL STRUCTURE, FRAMES IN LINE 14 & 15-17					
	HRV					
	HS/LDB 2010.05.18	Yfirfarð Checked	NI			
		Sambykkt Approved				