




1 SECTION
201 1:100

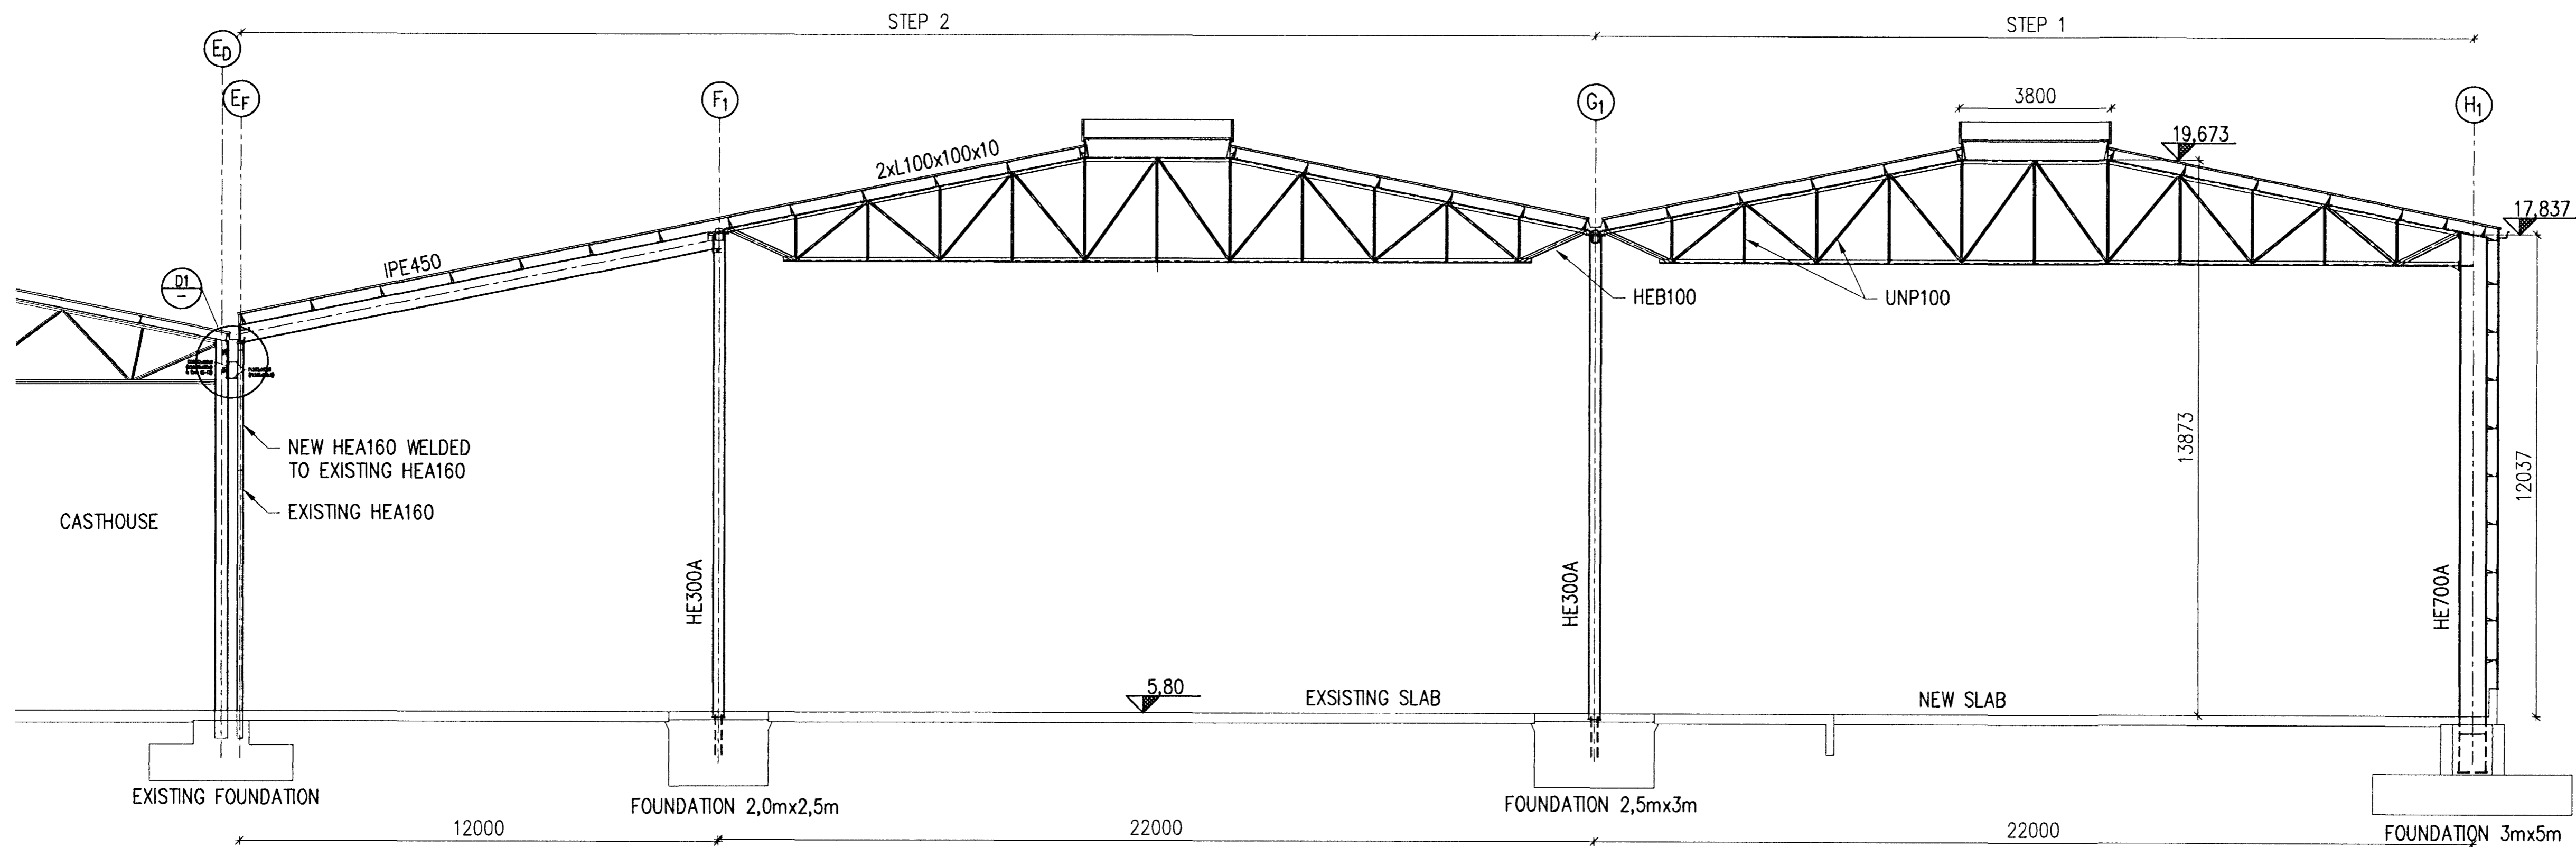

Samþykkt þann
19 JAN 2011
Byggjamaður / Hafiðarfróð
F.h. Höfður S. Gunnlaugsson

Niðri Indriðsson
Ni

D1 DETAIL
1:20

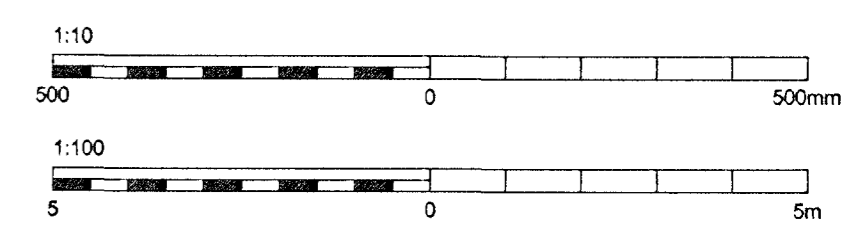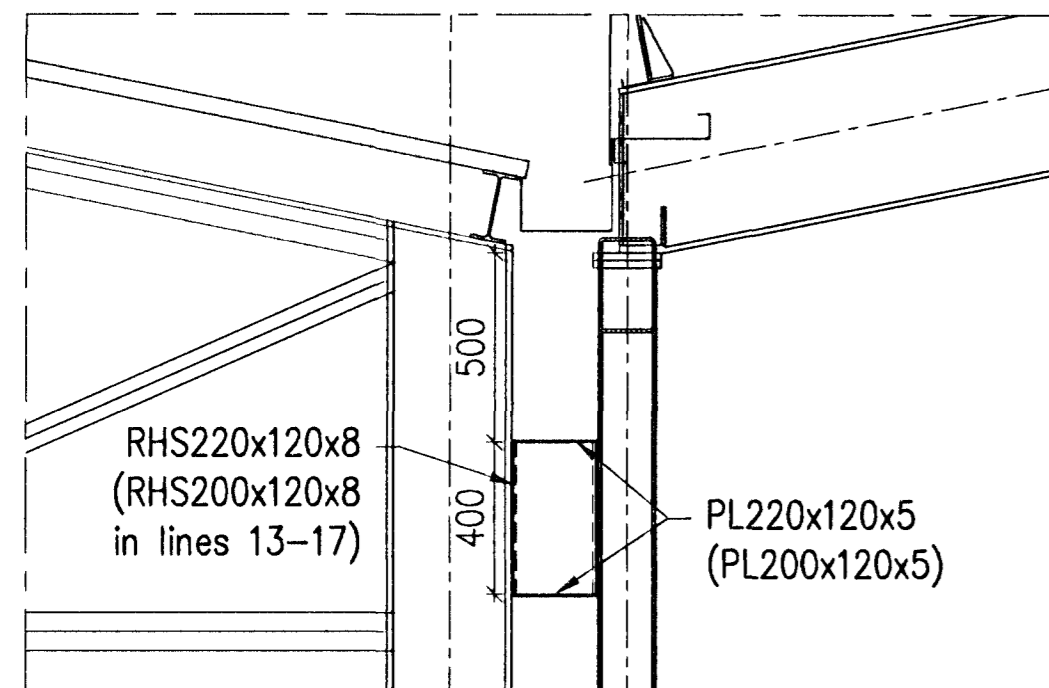

Skýringar:
Explanations:



This drawing is the property of the Rio Tinto Alcan Iceland Ltd. and handed out for personal use only. It may neither be copied nor made available to others without permission of the Rio Tinto Alcan Iceland Ltd. The receiver is liable for any misuse.

3	Issued for construction	10.11.24	Kjpp		
Breyt. Rev.	Breyting Revision	Dags. Date	Samþ. Approved	Notk. heimt. Released	
Tilv. teikningar nr. ISAL Ref-drawing no. of ISAL		Samsetn. teikningar nr. ISAL Assembly drawing no. of ISAL			

Fjöldi stykka Number of pieces	Hlutur Object	Aln. / Item	Efni Material	eo. stik Weight (kg)	totalt heild byggt	Athugasemdir Remarks
IV III II I	ICC CASTHOUSE EXTENSION BUILDINGS BUILDING 2, STEEL STRUCTURE FRAMES IN LINE 6-10				Stærð Format A1	Mkv. Scale 1:10/100
	HRV					Kostn. nr. - bñn. nr. / Cost no. - Eq. no.
Teknað Drawn	HS/LDB	2010.03.30	Yfirfarið Checked	NI		Tekur vertika / Drawn of supp. / Rev. ICC-611-ZA-518-211 C
	Rio Tinto Alcan		ISAL			Tekur vertika / Drawn of ISAL / Tekn. nr. ISAL
Teknað Drawn			Yfirfarið og þróað Checked and tied			Notkun heimild Released